


TYPICAL CONTINUOUS SHRUB PLANTING BED

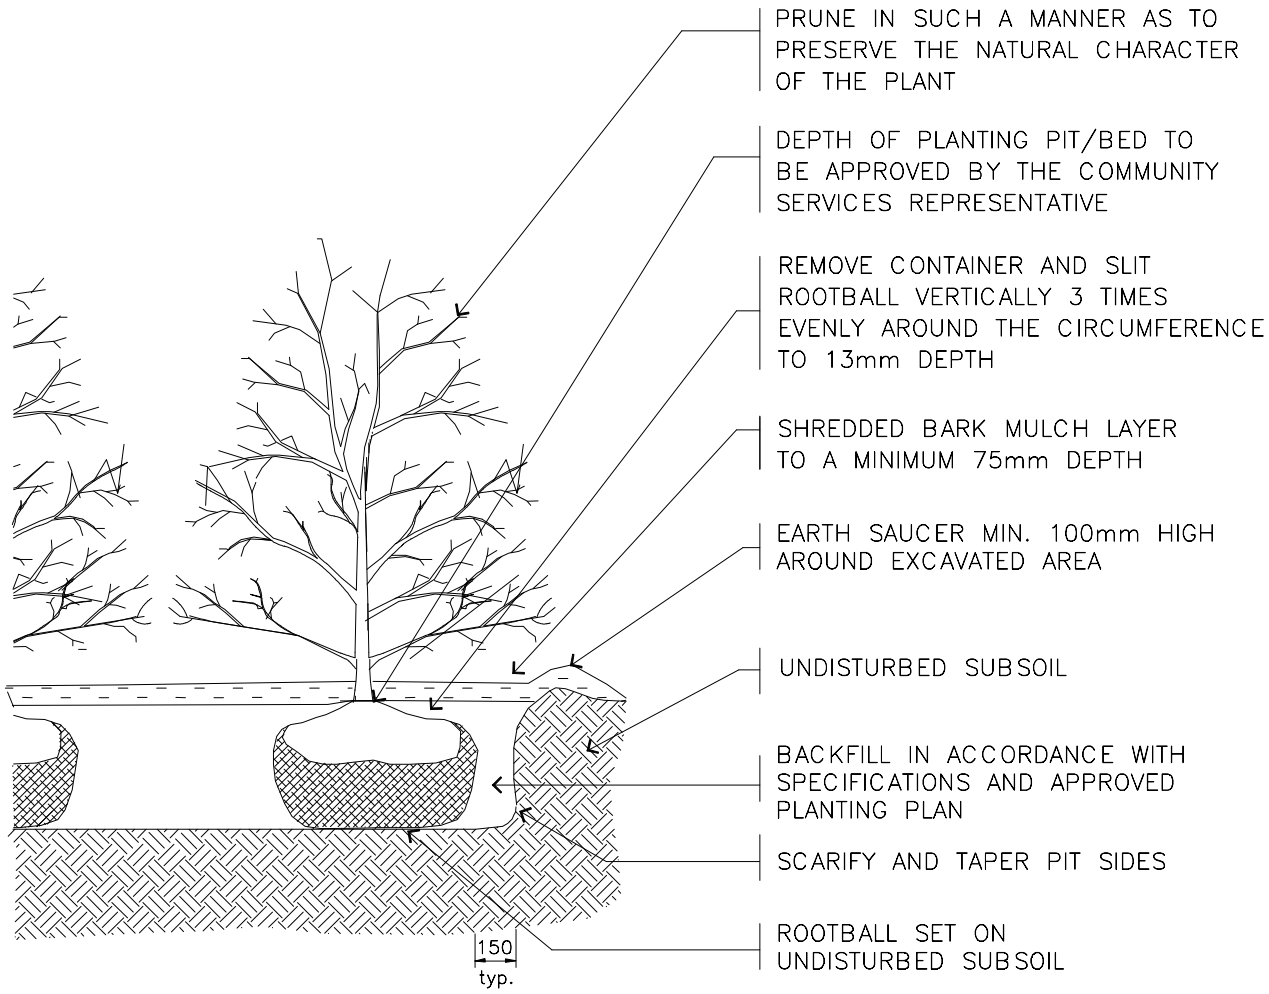

NOTES:

1. ALL PLANTING SHALL BE DONE UNDER THE DIRECTION AND SUPERVISION OF PERSONNEL WITH AT LEAST 5 YRS HORTICULTURAL AND PLANTING EXPERIENCE AND CONFORM TO BEST HORTICULTURAL PRACTICES
2. SAMPLES OF MULCH, TOP SOIL AND TREE ACCESSORIES MUST BE SUBMITTED TO COMMUNITY SERVICES FOR APPROVAL
3. PLANTING OF PLANT MATERIAL PRIOR TO COMMUNITY SERVICES APPROVAL WILL BE AT THE CONTRACTORS RISK. COMMUNITY SERVICES RESERVES THE RIGHT TO REJECT PLANT MATERIAL THAT DOES NOT CONFORM TO PLANTING PLAN SPECIFICATIONS
4. ONLY USE IMPORTED TOPSOIL WHEN TOPSOIL FROM SITE HAS BEEN DEPLETED OR IS UNACCEPTABLE TO COMMUNITY SERVICES
5. PLANTS SHALL BE SOUND HEALTHY, VIGOROUS AND WELL BRANCHED. THEY SHALL BE FREE OF INSECT PESTS' EGGS AND LARVAE AND SHALL HAVE HEALTHY WELL DEVELOPED ROOT SYSTEMS
6. KEEP ALL PLANTS WATERED FROM TIME OF PLANTING UNTIL ACCEPTANCE

NO. REVISION

DATE



SCALE: N.T.S.
 DATE: JANUARY 2001
 DRAWN BY: P & D
 NUMBER: 02950-4