

Notice Sign Schedule

under the *Planning Act*, R.S.O. 1990 c.P.13,
as amended

Planning and Building Department
Development and Design Division
300 City Centre Drive
Mississauga, ON L5B 3C1
Tel: 905-615-3200 ext. 4165
www.mississauga.ca



Applications for Official Plan Amendment, Rezoning and/or Plan of Subdivision require posting of a public notice sign on the subject property.

A notice sign deposit of \$500.00 per application shall be deposited at the time of application submission. For Official Plan Amendment and Rezoning applications, the notice sign(s) must be removed one week following the date that the zoning by-law comes into force, the application is withdrawn or council refuses the application and no appeal is launched. Once the notice sign(s) have been removed, the applicant must contact the planner on the file to arrange a site visit and return of the notice sign deposit. Failure to remove the notice sign(s) will constitute a forfeiture of the deposit. Refunds are not subject to interest payments.

Applicant			
Name	Company		
Address	City	Province	Postal Code
Email	Phone No.	Additional Phone No.	
Applicant is:	Property Owner	Authorized Applicant of Property Owner	
Notice Sign Deposit			
File Number	Date		
Site Address			
Legal Description			
Method of Payment debit (refunds will be made by cheque) credit card (refunds will be made to credit card) cash cheque cheque number			
If payment is by cheque			
Name of Cheque Provider	Company		
Address	City	Province	Postal Code
Name of Financial Institution			
Office Use Only			
Received at the City of Mississauga			
Date	Signature		
Copy to: Securities and Cash Management, Finance (include copy of cheque if applicable and stamped cashier's receipt)			

Notice Sign Specifications

Approval of the sign wording and location is required from the Planning and Building Department prior to installation. Provide a mock-up for review as part of the application submission. The application will not be deemed complete until photographic proof of the notice sign installation is received.

Description: A minimal description of the proposal is required. Plain language should be used.


Notice Sign Map: north arrow, subject property outlined in bold, nearest intersection street names and collector road or main local road.

Rendering: The applicant and assigned planner should discuss an appropriate rendering to use.


Public Meeting Information: Prior to the Public Information Meeting and the Recommendation Report Meeting, a sticker with the meeting details must be installed on the sign. Specifications are found on the diagram below.

Notice Sign Installation

- Professional sign preparation and installation is required and must be surface mounted in a manner ensuring stability.
- The sign is to be mounted to supports at locations indicated with 12mm hex head bolts and nuts with flat washers on both sides. The notice sign shall be 2cm exterior grade plywood.
- The notice sign panels and structural member shall be painted on all sides with two coats of exterior matte finish paint over suitable primer.
- All concrete footings to be formed against undisturbed, well-drained soil.
- Concrete shall have a compressive strength of 25 MPa at 28 days.
- Notice sign must comply with all other applicable provisions of the Ontario Building Code as amended.

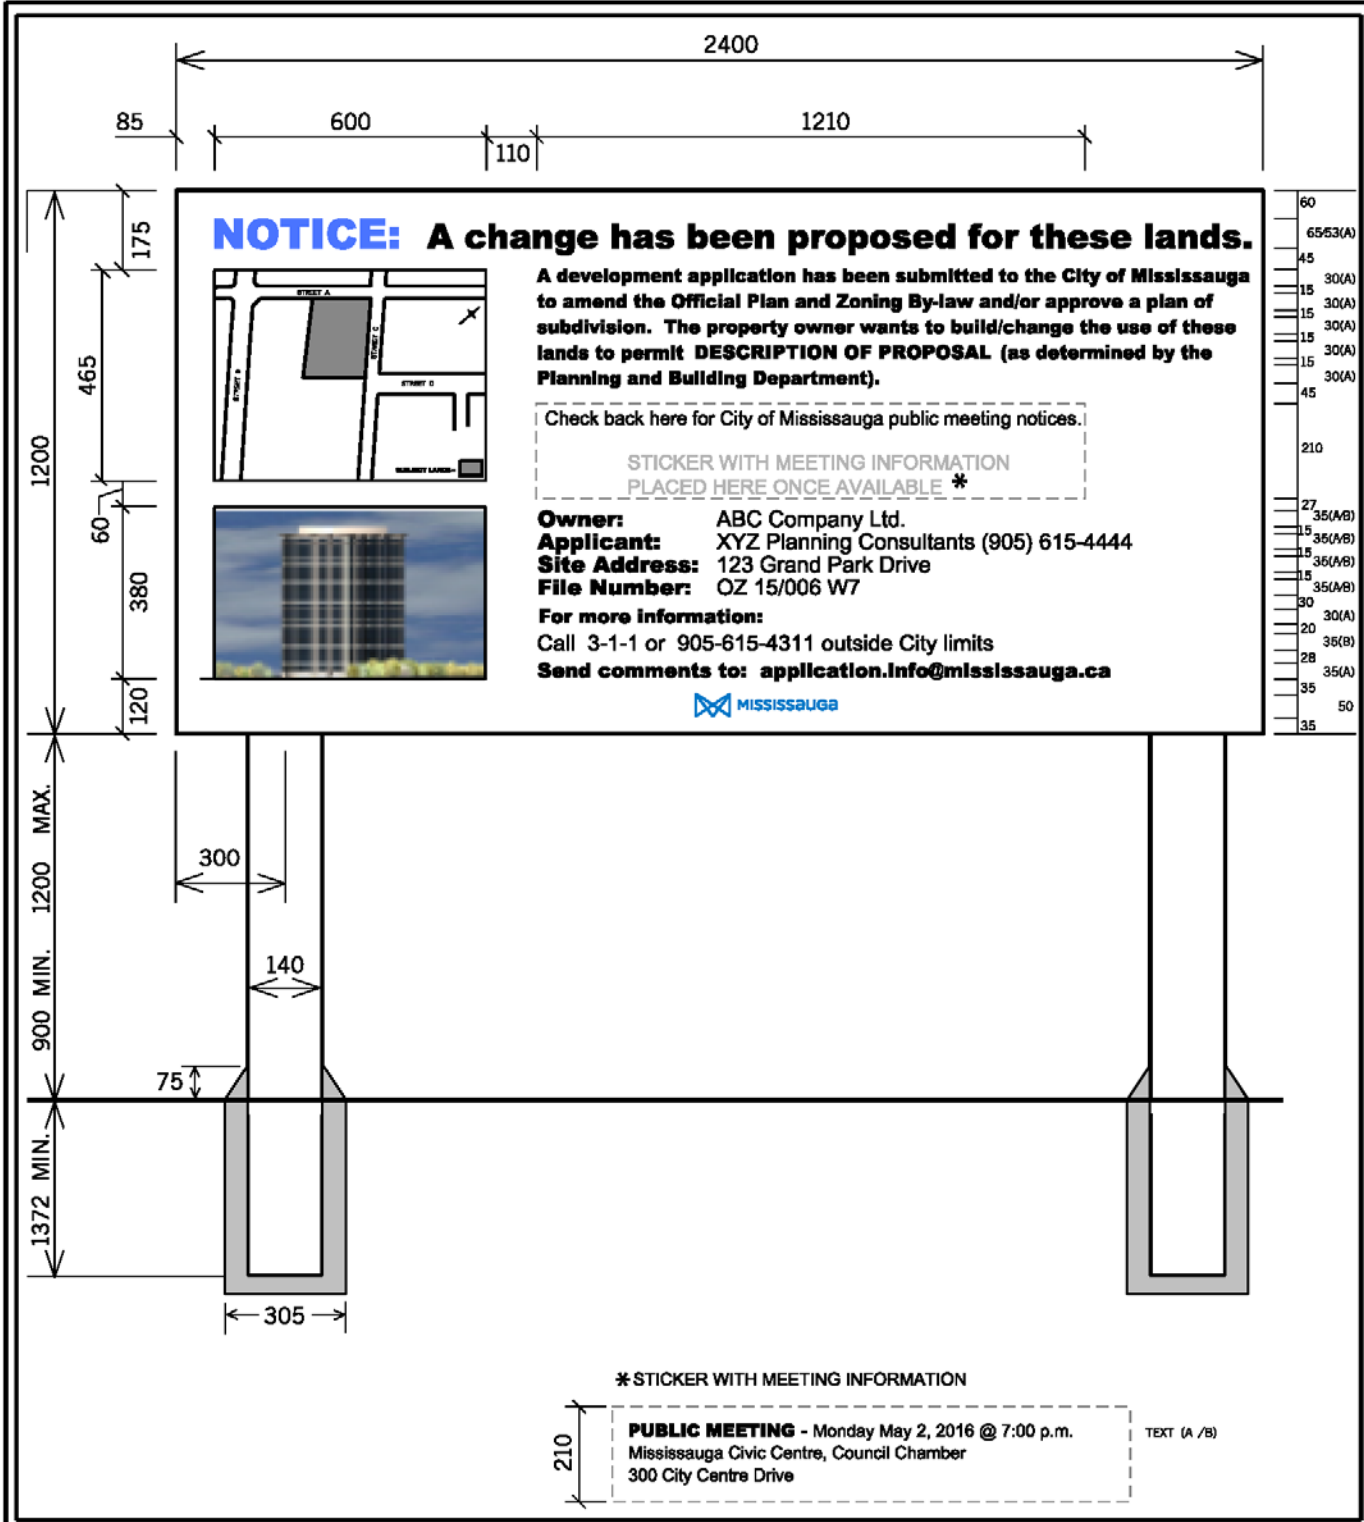

NOTICE: A change has been proposed for these lands.

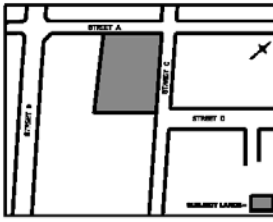

A development application has been submitted to the City of Mississauga to amend the Official Plan and Zoning By-law and/or approve a plan of subdivision. The property owner wants to build/change the use of these lands to permit **DESCRIPTION OF PROPOSAL** (as determined by the Planning and Building Department).

Check back here for City of Mississauga public meeting notices.

STICKER WITH MEETING INFORMATION
PLACED HERE ONCE AVAILABLE *

Owner: ABC Company Ltd.
Applicant: XYZ Planning Consultants (905) 615-4444
Site Address: 123 Grand Park Drive
File Number: OZ 15/006 W7
For more information:
 Call 3-1-1 or 905-615-4311 outside City limits
Send comments to: application.info@mississauga.ca



* STICKER WITH MEETING INFORMATION

PUBLIC MEETING - Monday May 2, 2016 @ 7:00 p.m.
 Mississauga Civic Centre, Council Chamber
 300 City Centre Drive

TEXT (A /B)

NOTES:

TYPEFACE 'A' - ARIAL BLACK
 TYPEFACE 'B' - ARIAL UNICODE MS

ALL TYPEFACE MAY BE CONDENSED OR EXTENDED TO FIT AREA

METRIC

ALL DIMENSIONS IN MILLIMETRES

PROJECT IDENTIFICATION SIGN

EFF. DATE 16 - 09 SCALE: N.T.S.

