


METRIC  
ALL DIMENSIONS IN MILLIMETRES

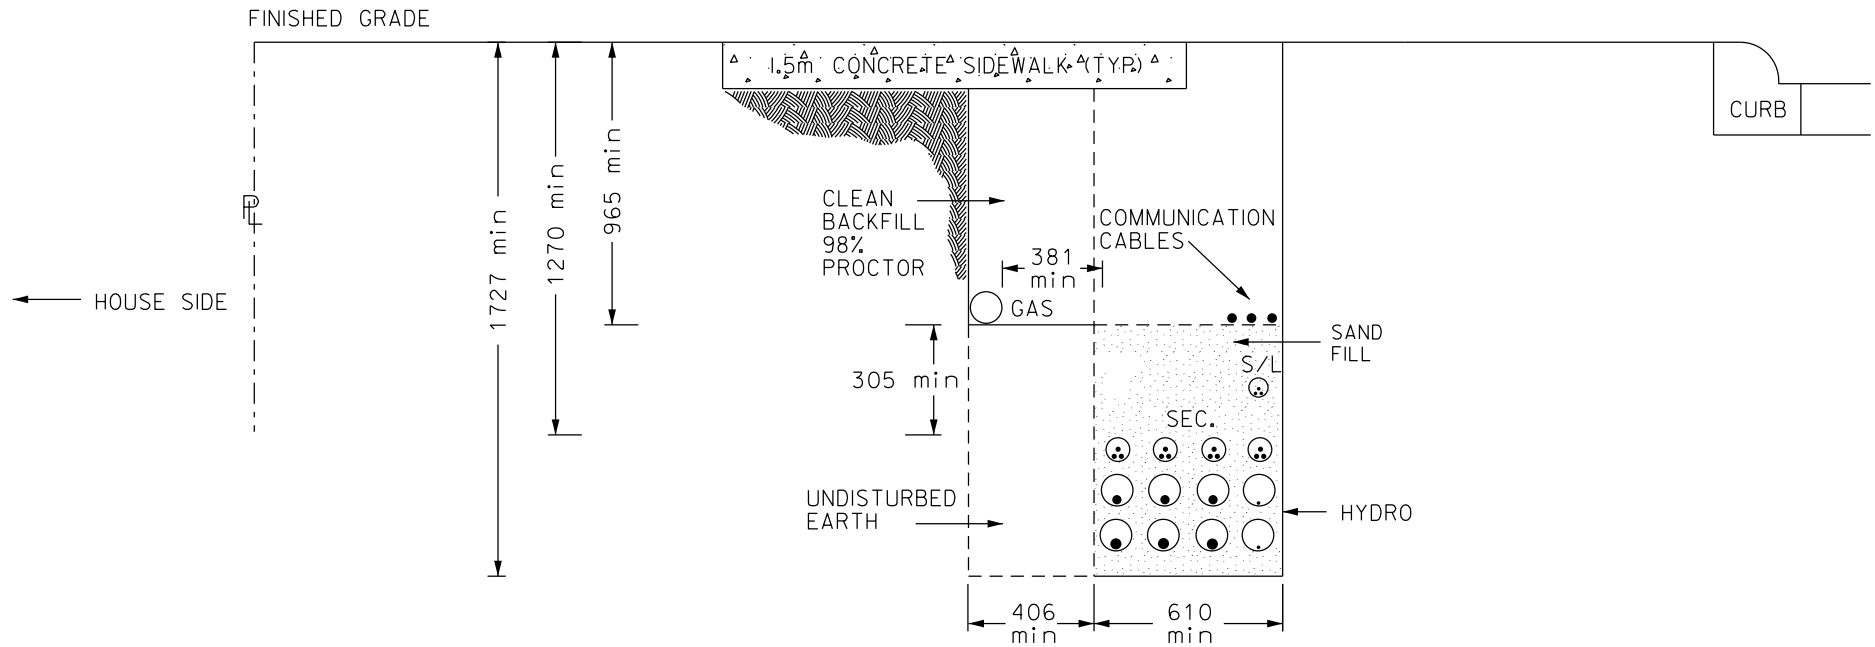

**NOTES**

1. TO BE USED IN CONJUNCTION WITH STD. No. 22II.151 & 22II.152
2. SAND FILL AS PER HYDRO SPECIFICATIONS
3. CLEAN FILL REQUIRED AS BACKFILL & COMPACTED TO 98% PROCTOR.



**MISSISSAUGA**

**STANDARD  
UTILITY CORRIDOR  
(JOINT USE TRENCH A)**

|           |            |            |                       |
|-----------|------------|------------|-----------------------|
| EFF. DATE | 2002-01-01 | SCALE      | N.T.S.                |
| REV.      | I          | 2022-09-27 | STANDARD No. 22II.280 |