


METRIC
ALL DIMENSIONS IN MILLIMETRES

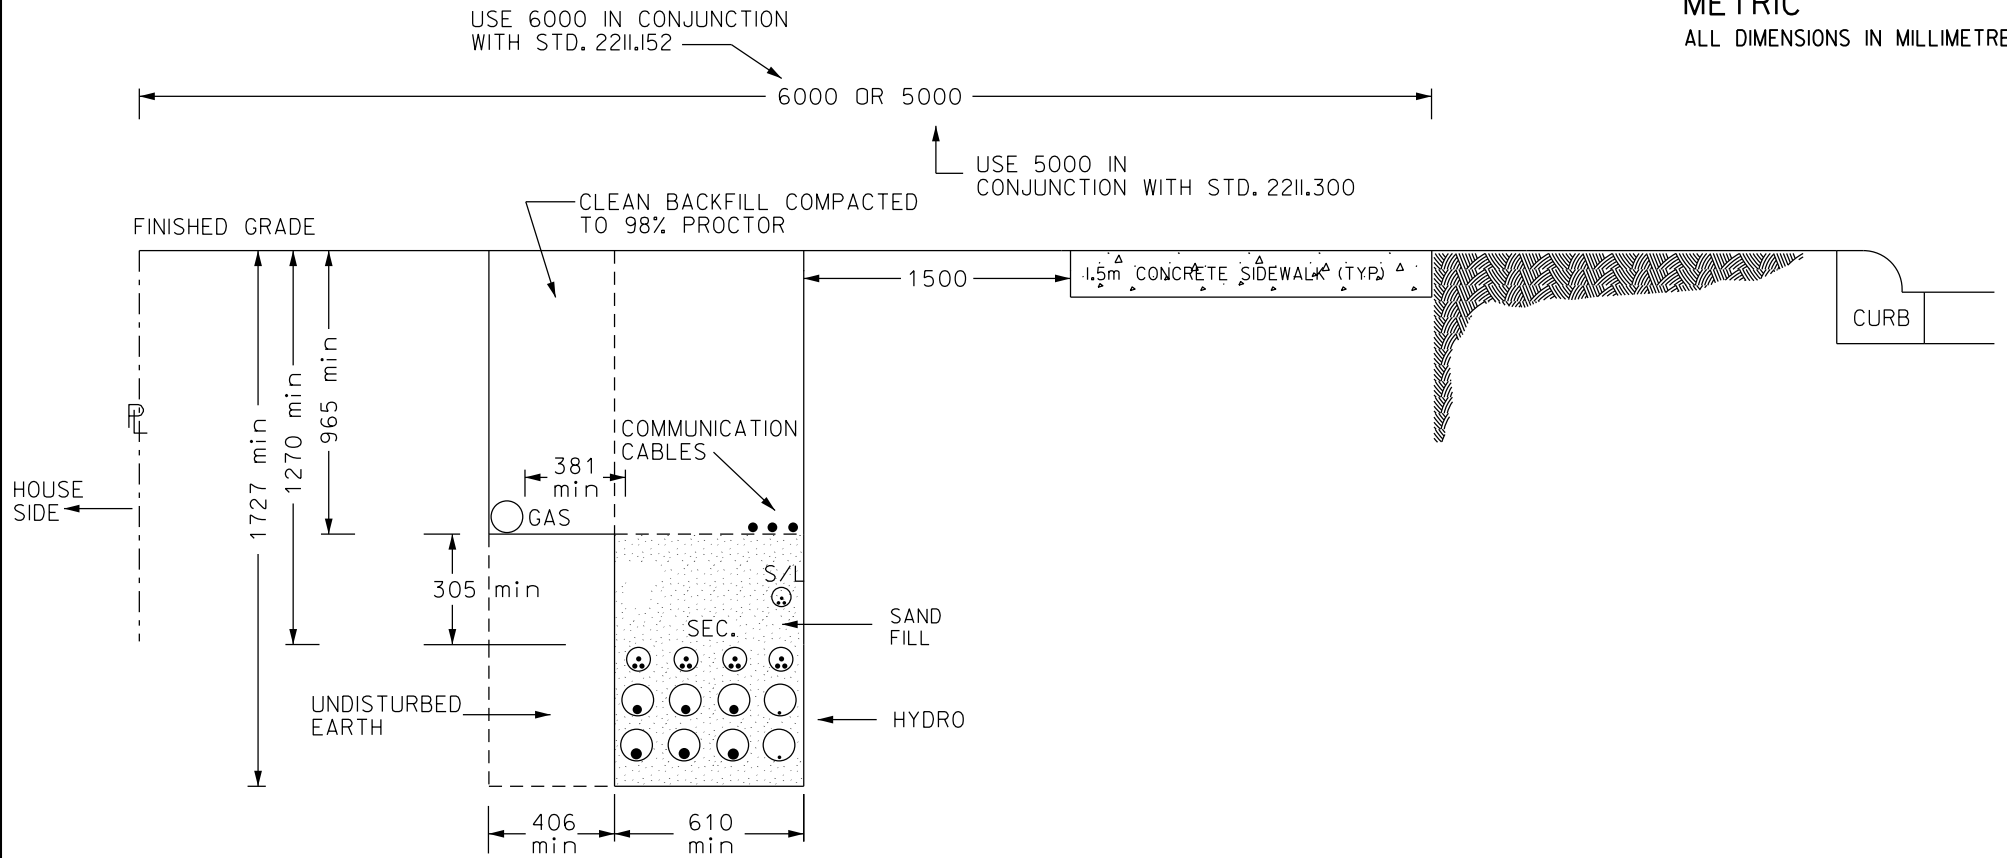

NOTES

1. TO BE USED IN CONJUNCTION WITH STD. No. 22II.151 & 22II.152
2. SAND FILL AS PER HYDRO SPECIFICATIONS
3. CLEAN FILL REQUIRED AS BACKFILL & COMPACTED TO 98% PROCTOR.



MISSISSAUGA

**STANDARD
UTILITY CORRIDOR
(JOINT USE TRENCH B)**

EFF. DATE	2002-01-01	SCALE	N.T.S.
REV.	I	2022-09-27	STANDARD No. 22II.290