


METRIC
ALL DIMENSIONS IN MILLIMETRES

CITY OF MISSISSAUGA TRANSPORTATION AND WORKS DEPT. JURISDICTION (MUNICIPAL R.O.W.)
REGULATED BY THE ONTARIO BUILDING CODE (PRIVATE SIDE)
(SEE NOTE #7)

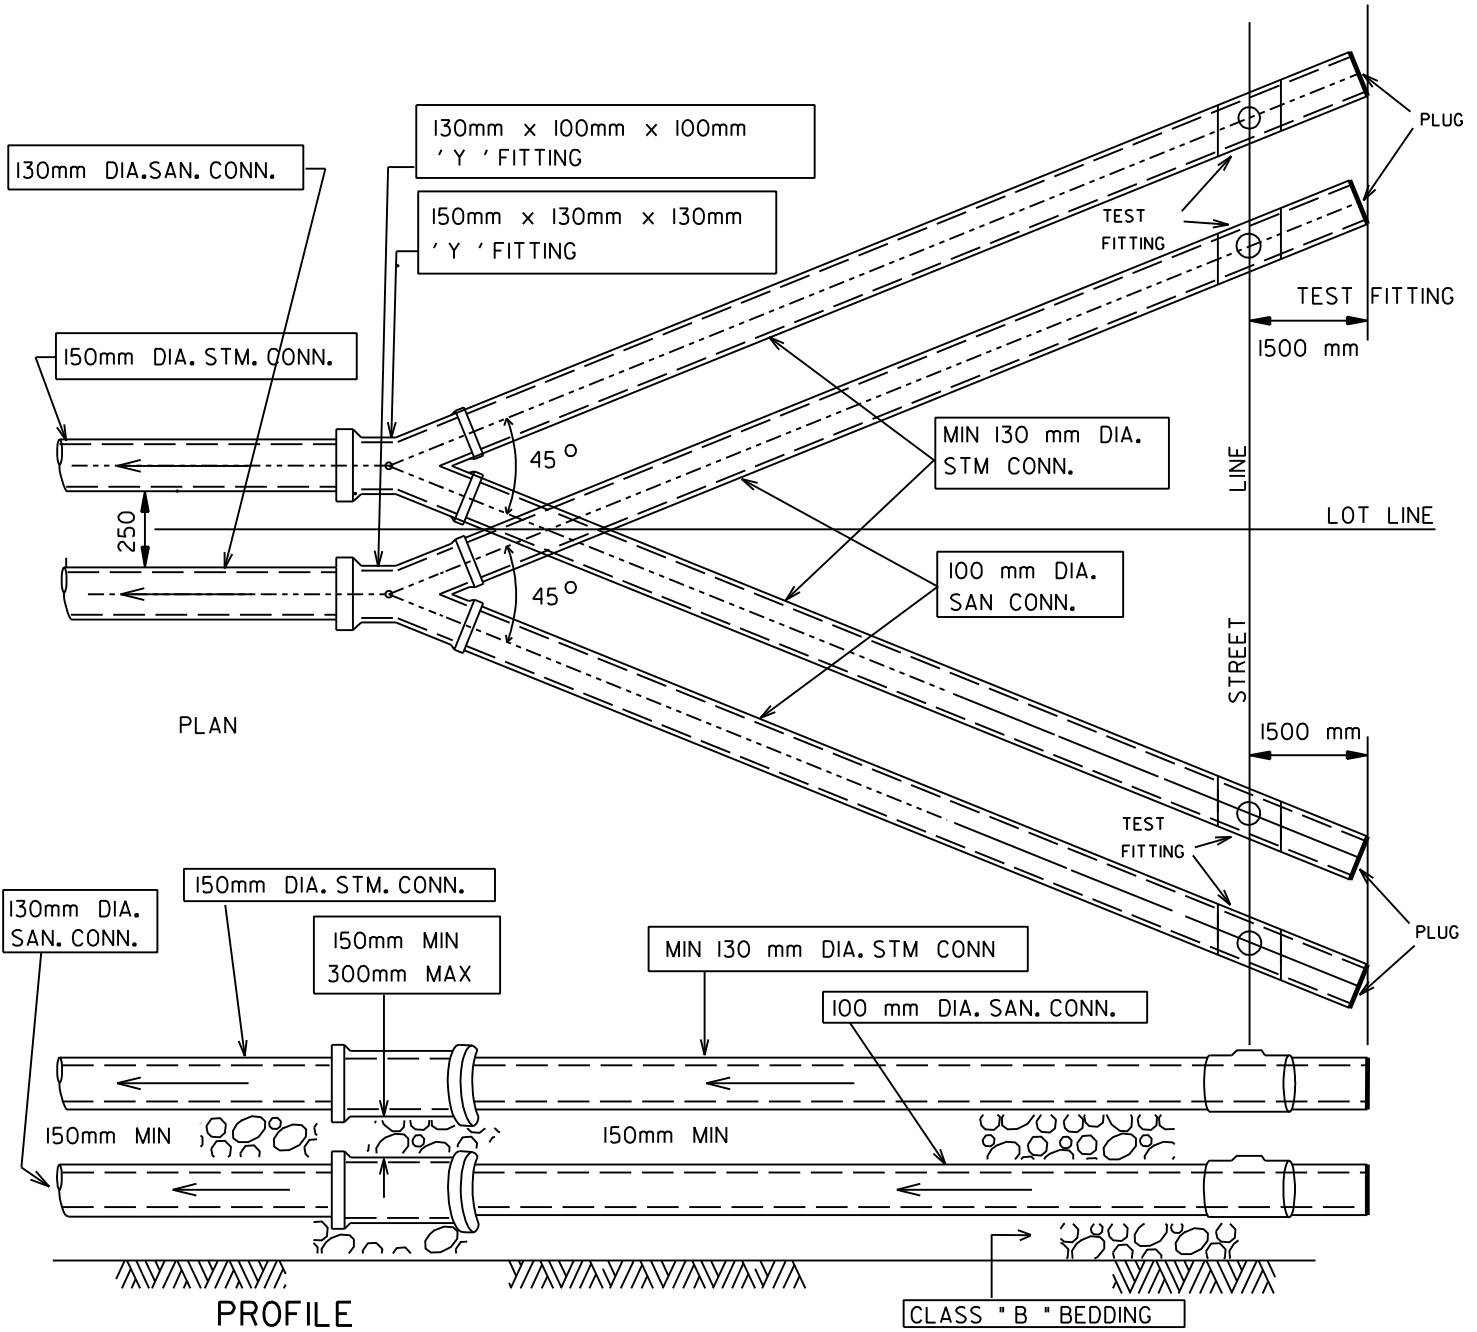

NOTES

1. MINIMUM TRENCH WIDTH TO BE 900mm
2. CLASS "B" BEDDING TO BE USED TO SPRING LINE OF UPPER PIPE.
3. SANITARY TEST FITTINGS AND PLUGS TO BE MARKED "SAN"
STORM TEST FITTINGS AND PLUGS TO BE MARKED "STM"
4. THE SANITARY CONNECTION SHALL ALWAYS BE BELOW THE STORM CONNECTION.
5. THE SANITARY CONNECTION SHALL ALWAYS BE ON THE RIGHT WHEN FACING THE HOUSE
6. REFER TO OPSD 1006.020 FOR OTHER DETAILS
7. THE STORM AND SANITARY CONNECTIONS SHALL BE LAID FROM THE MAIN TO 1500mm BEYOND THE STREET LINE ON THE PRIVATE SIDE. THE JURISDICTION OF THE STORM SEWER AND STORM CONNECTIONS WITHIN THE MUNICIPAL ROW IS THAT OF THE CITY OF MISSISSAUGA TRANSPORTATION AND WORKS DEPARTMENT, WHILE THE SERVICES LOCATED ON THE PRIVATE SIDE ARE REGULATED BY THE ONTARIO BUILDING CODE, AND AS SUCH, ARE UNDER THE JURISDICTION OF THE CITY OF MISSISSAUGA CHIEF BUILDING OFFICIAL, BUILDING DIVISION.



**STANDARD
SEWER CONNECTIONS IN
COMMON TRENCH**

| | | | |
|-----------|------------|----------|-----------------------|
| EFF. DATE | 2002-01-01 | SCALE | N.T.S. |
| REV. | 7 | MAY 2009 | STANDARD No. 2115.050 |