


METRIC
ALL DIMENSIONS IN MILLIMETRES

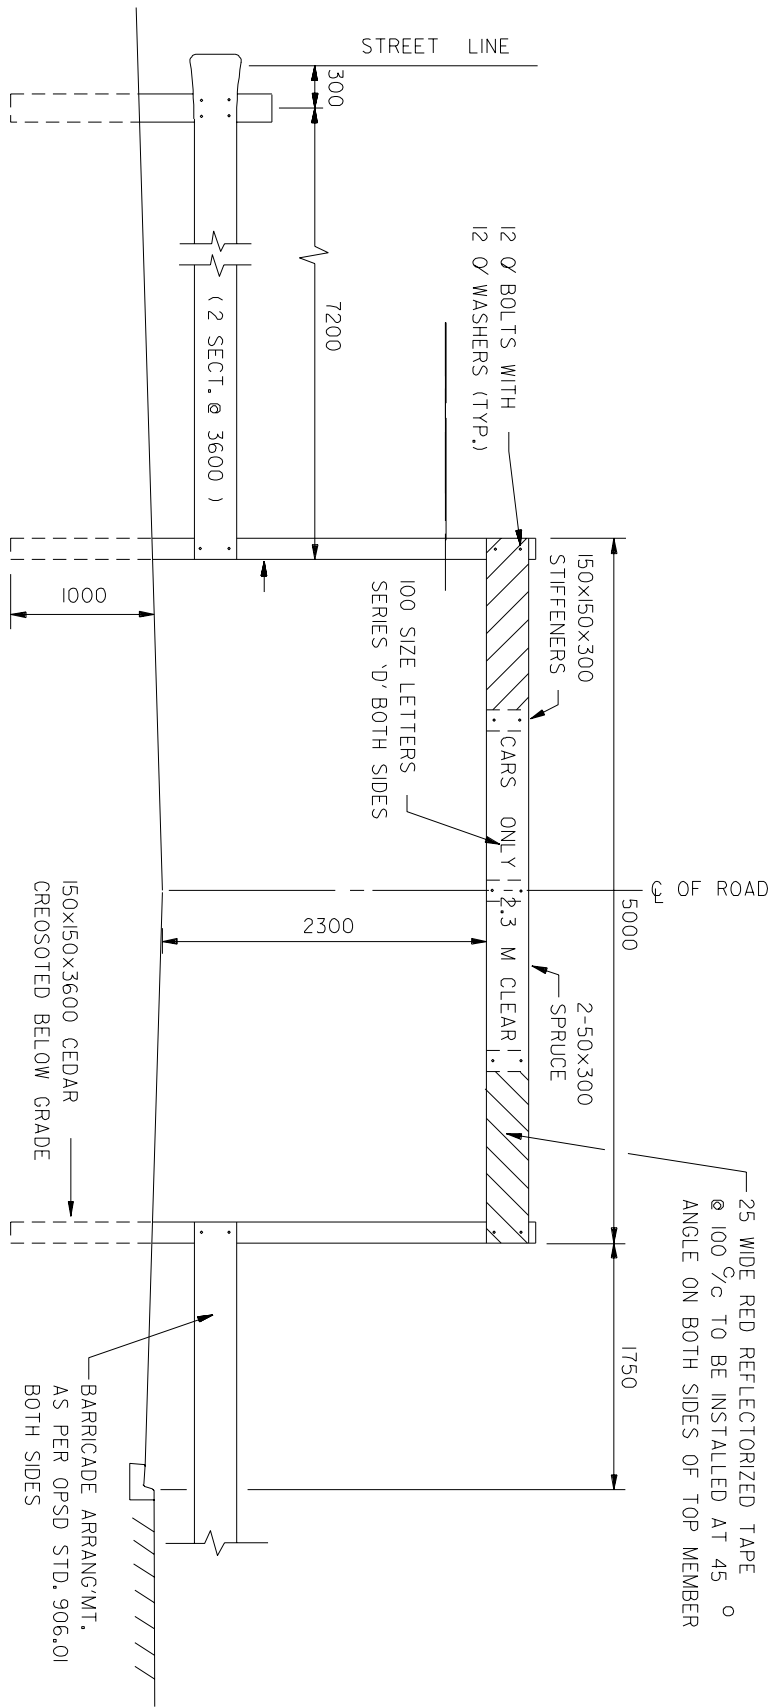

NOTES:

1. GUIDE RAIL & POSTS TO BE GIVEN TWO COATS OF HIGHWAY YELLOW PAINT OVER AN APPROVED PRIMER.
2. STAKE-OUT BY UTILITY FIRMS REQUIRED PRIOR TO INSTALLATION OF THE BARRICADE.
3. ALL NEW LUMBER TO BE TREATED WITH TWO COATS OF CLEAR WOOD PRESERVATIVE.



STANDARD

RESTRICTED TRUCK BARRICADE

EFF. DATE	2002-01-01	SCALE	N.T.S.
REV.		STANDARD No.	2200.010