


METRIC  
ALL DIMENSIONS IN METRES

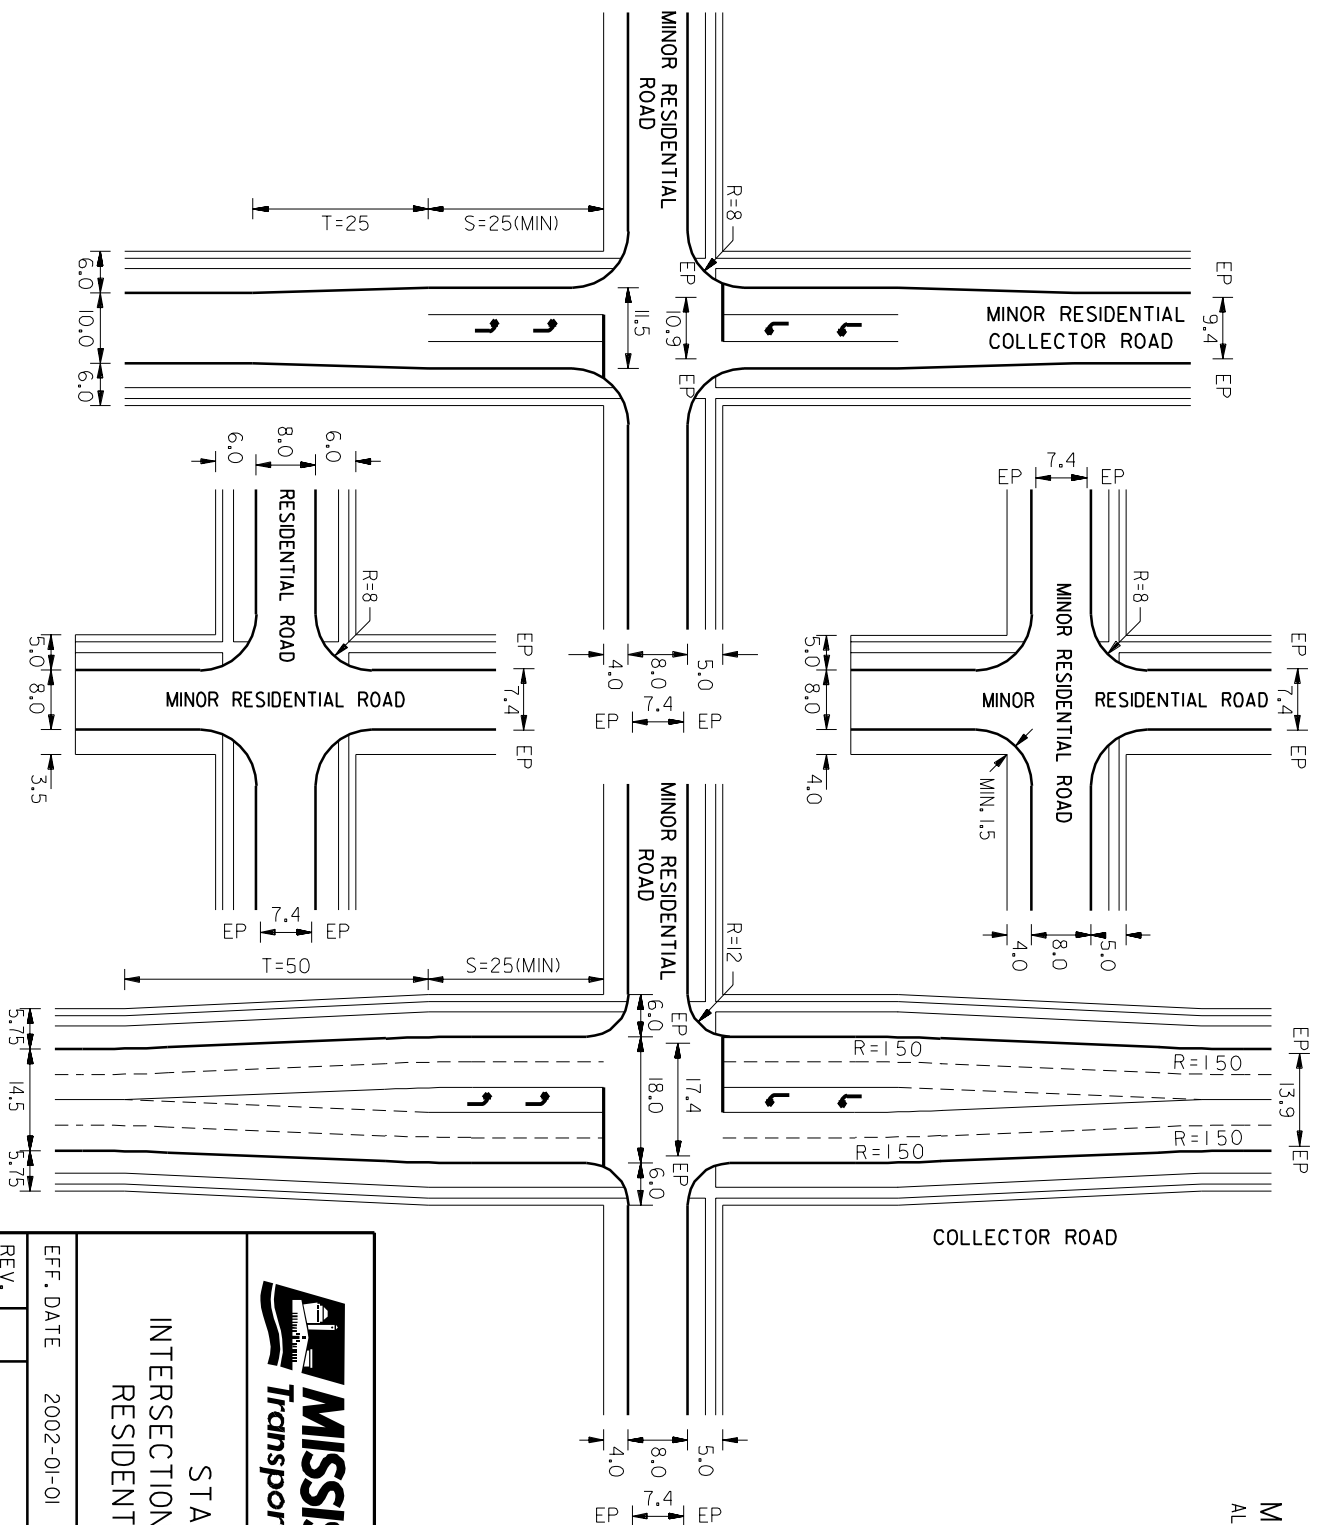

EP = EDGE OF PAVEMENT  
S = STORAGE LENGTH  
T = TRANSITION LENGTH



STANDARD  
INTERSECTIONS WITH MINOR  
RESIDENTIAL ROADS

EFF. DATE	2002-01-01	SCALE	N.T.S.
REV.		STANDARD No.	2211.160