

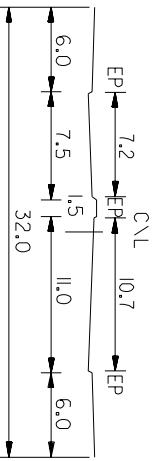


METRIC
ALL DIMENSIONS IN METRES

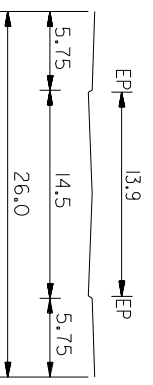

DESIGN SPEED 70km/h
EP=EDGE OF PAVEMENT
S=STORAGE LENGTH
T= TRANSITION LENGTH

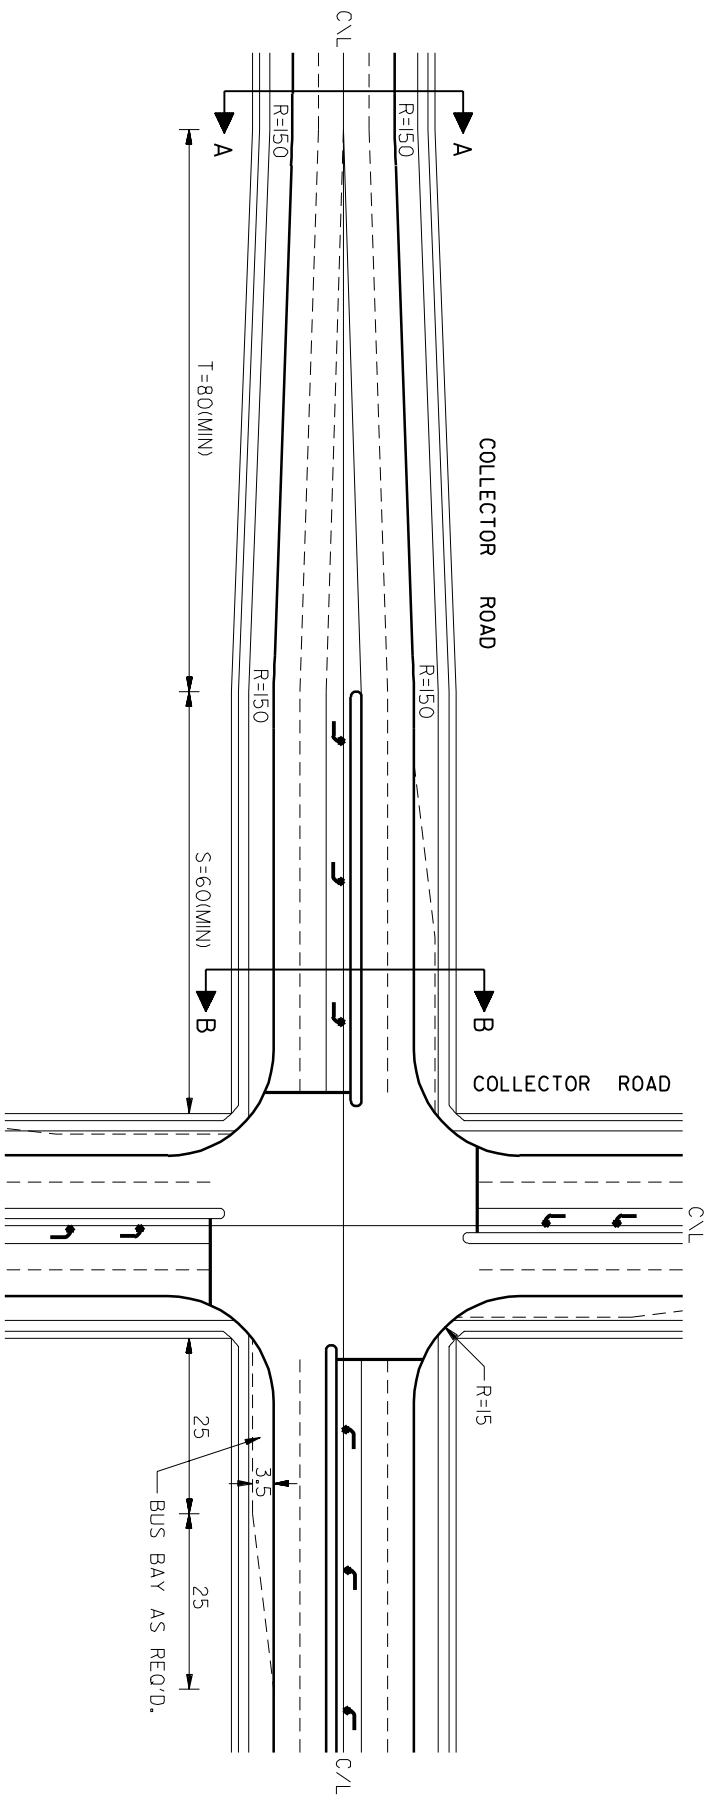

STANDARD

INTERSECTION
COLLECTOR ROAD TO
COLLECTOR ROAD

| | | | |
|-----------|------------|--------------|---------|
| EFF. DATE | 2002-01-01 | SCALE | N.T.S. |
| REV. | | STANDARD No. | 2211/90 |