

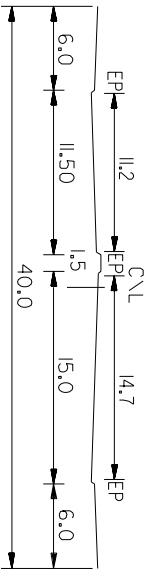


METRIC
ALL DIMENSIONS IN METRES

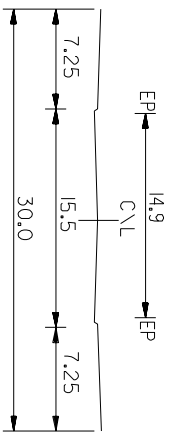

EP=EDGE OF PAVEMENT
S=STORAGE LENGTH
T= TRANSITION LENGTH

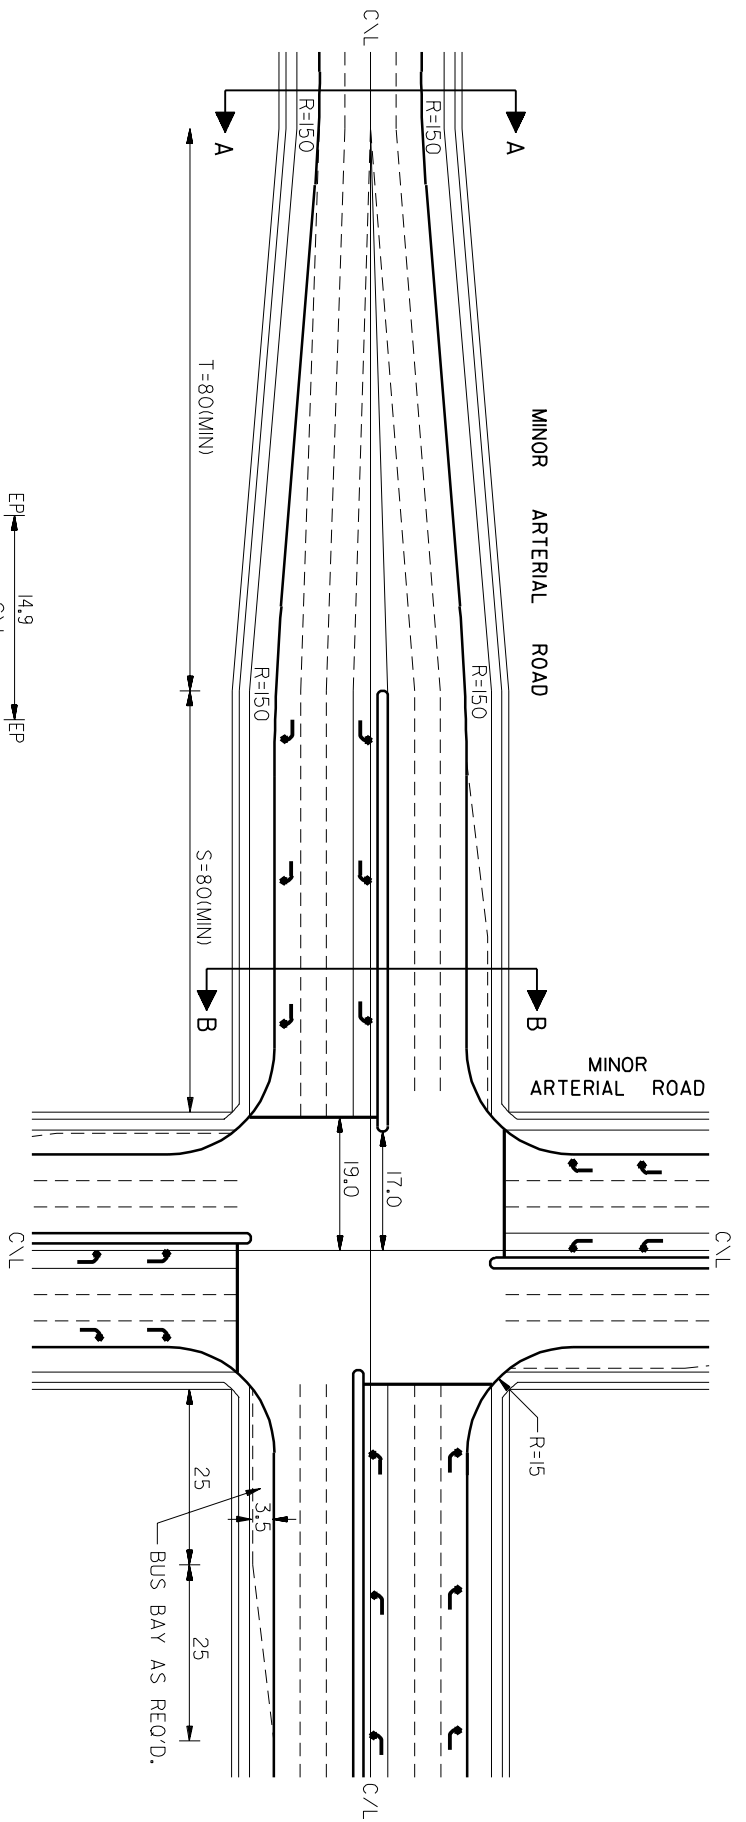

STANDARD
INTERSECTION
MINOR ARTERIAL ROAD TO
MINOR ARTERIAL ROAD

EFF. DATE	2002-01-01	SCALE	N.T.S.
REV.		STANDARD No.	2211.200