

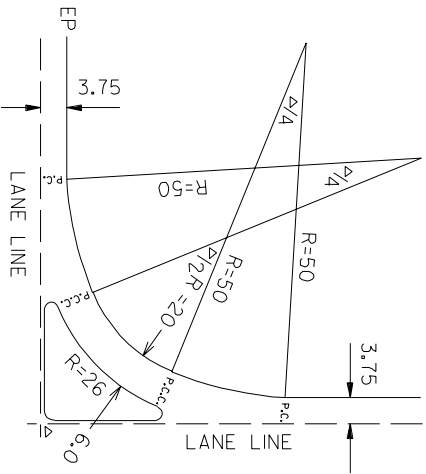



METRIC  
ALL DIMENSIONS IN METRES

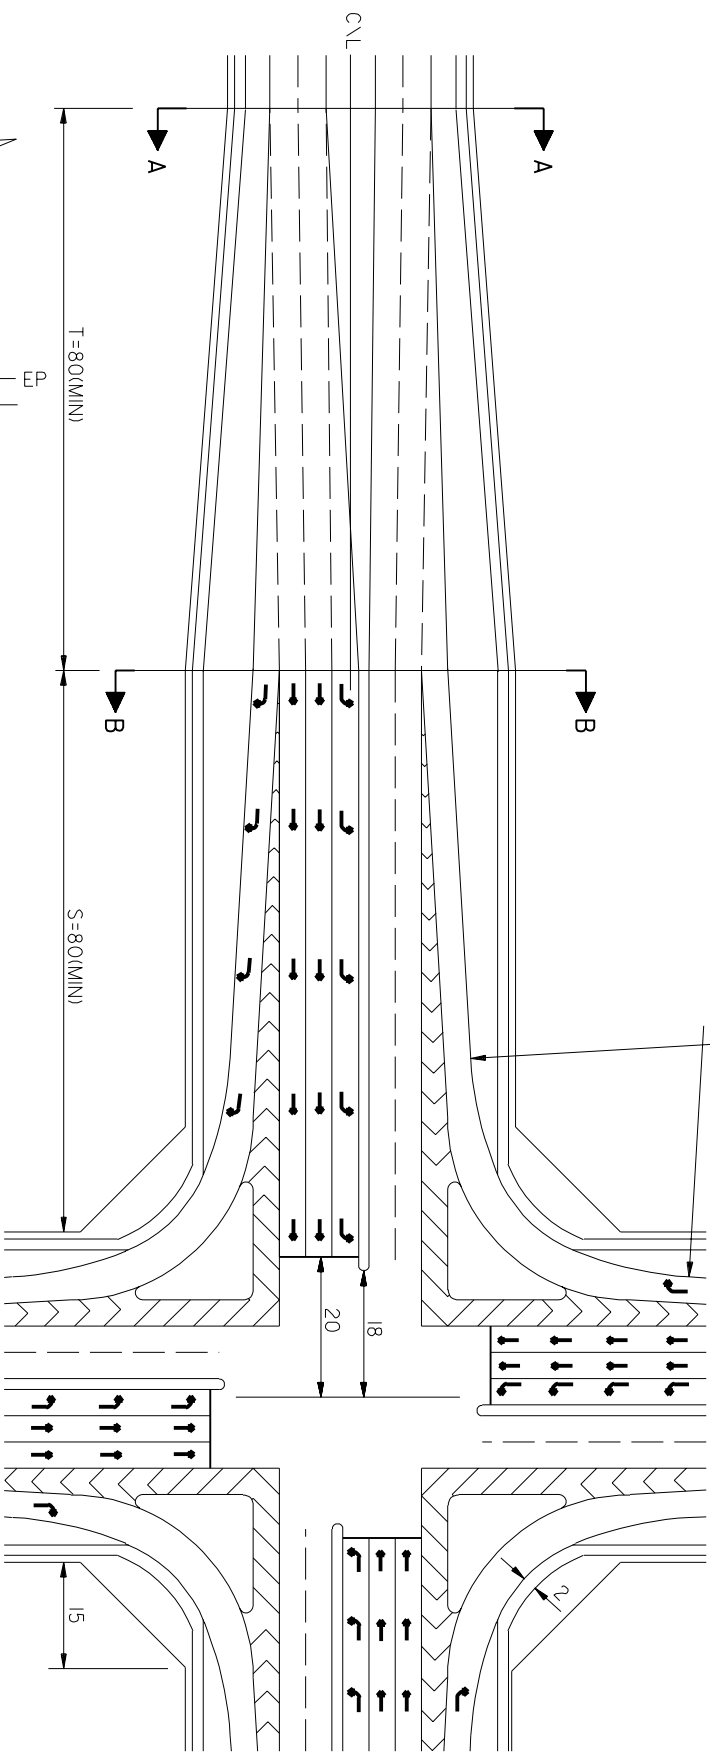

DETAIL

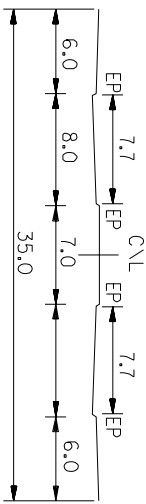

SECTION A-A

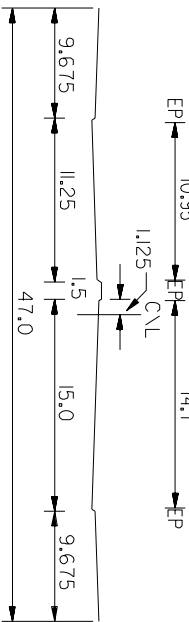

SECTION B-B

T= TRANSITION LENGTH  
EP=EDGE OF PAVEMENT  
S=STORAGE LENGTH



STANDARD  
INTERSECTION  
4 LANE DIVIDED ARTERIAL TO  
4 LANE DIVIDED ARTERIAL

|           |            |              |          |
|-----------|------------|--------------|----------|
| EFF. DATE | 2002-01-01 | SCALE        | N.T.S.   |
| REV.      |            | STANDARD No. | 2211.210 |