


METRIC
ALL DIMENSIONS IN METRES

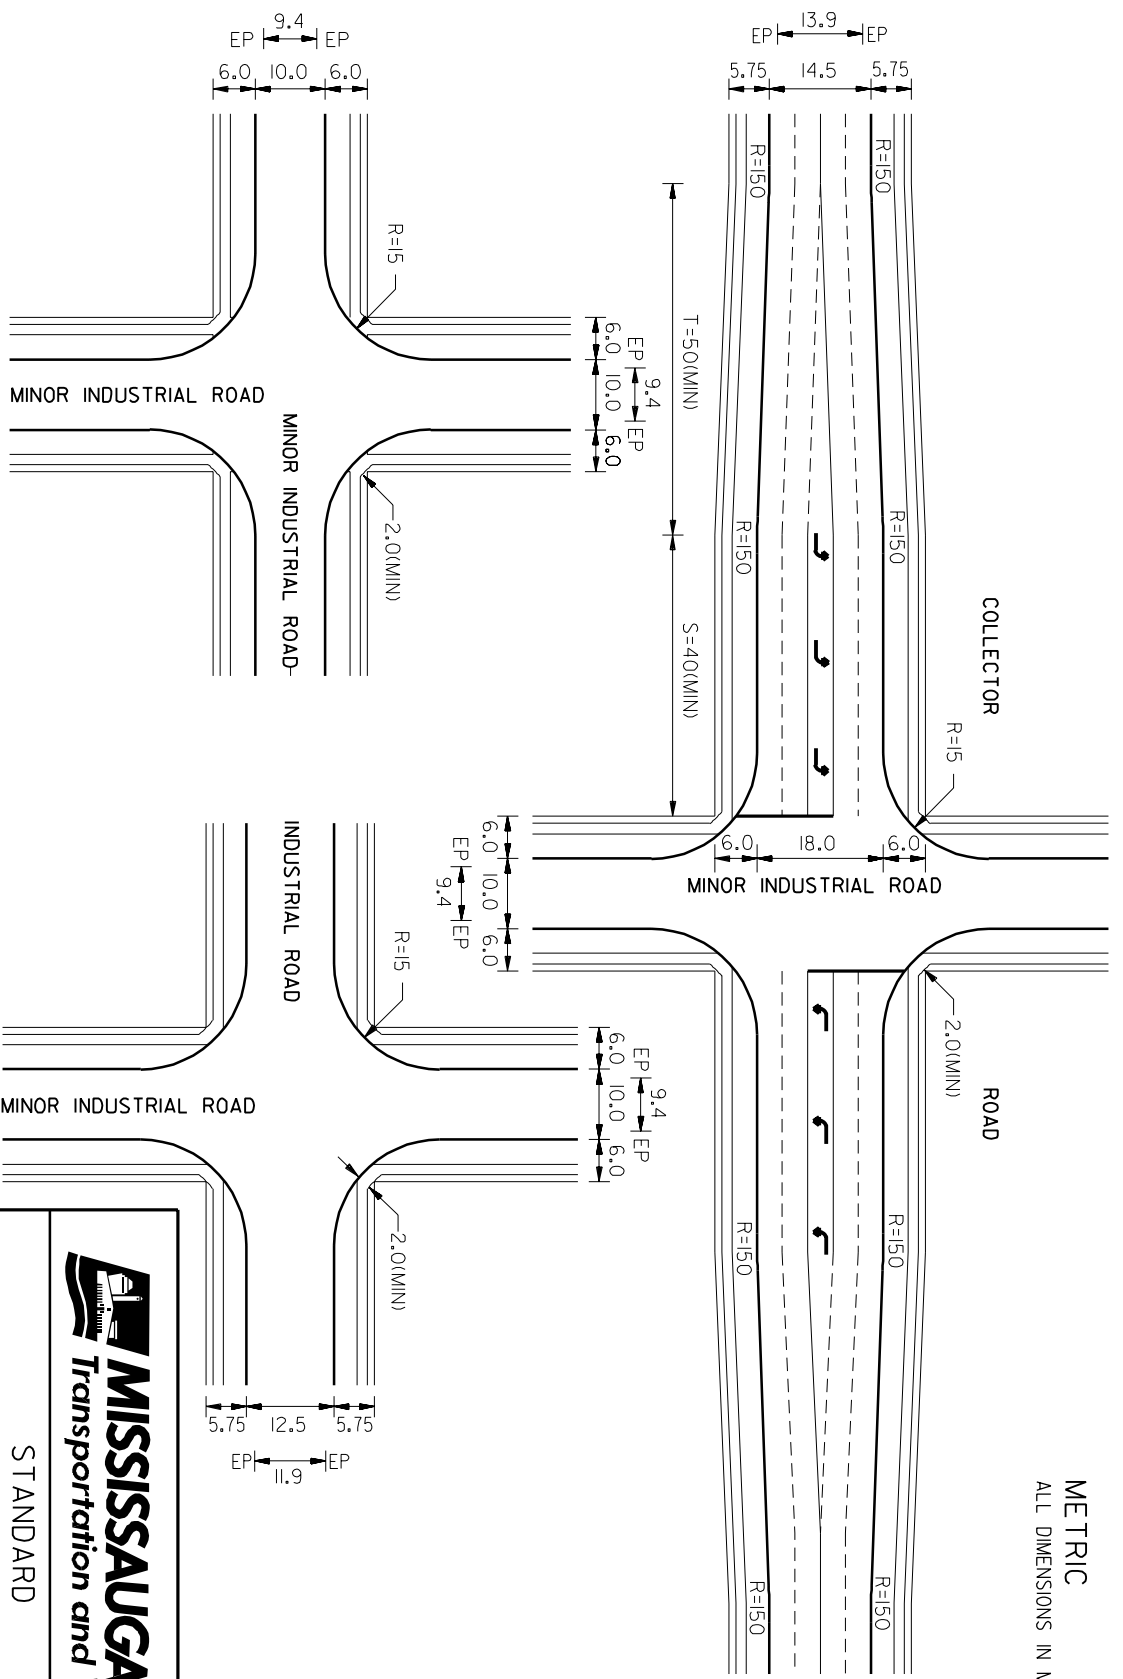

NOTES

EDGE OF PAVEMENT MEASUREMENTS REFER TO
USE OF STANDARD CURB OPSPD 600.04

ALL INTERSECTIONS SYMMETRICAL
EP=EDGE OF PAVEMENT
S=STORAGE LENGTH
T=TANGENT LENGTH
EOP= EDGE OF PAVEMENT



STANDARD
INTERSECTIONS
MINOR INDUSTRIAL ROADS

| | | | |
|-----------|------------|--------------|----------|
| EFF. DATE | 2002-01-01 | SCALE | N.T.S. |
| REV. | | STANDARD No. | 2211.220 |