


METRIC
ALL DIMENSIONS IN METRES

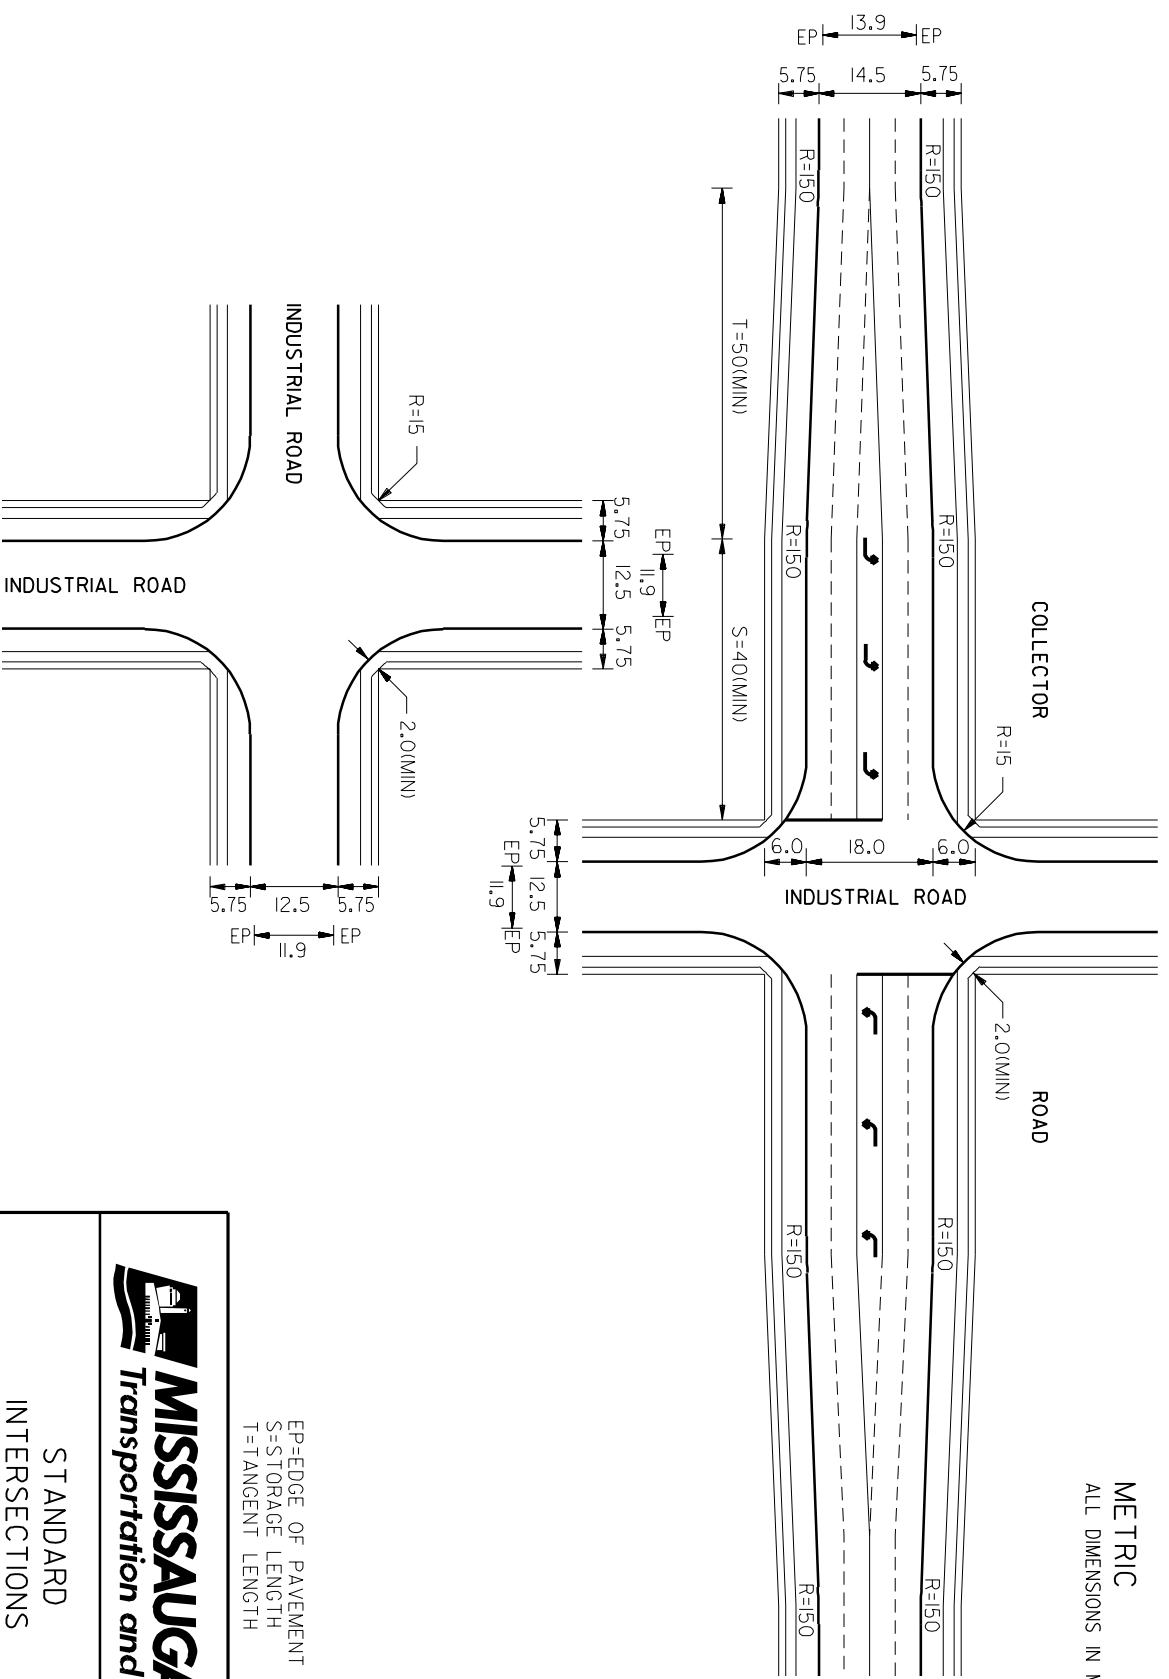

EP=EDGE OF PAVEMENT
S=STORAGE LENGTH
T=TANGENT LENGTH



STANDARD
INTERSECTIONS
INDUSTRIAL ROADS

EFF. DATE	2002-01-01	SCALE	N.T.S.
REV.		STANDARD No.	2211.230