


METRIC
ALL DIMENSIONS IN METRES

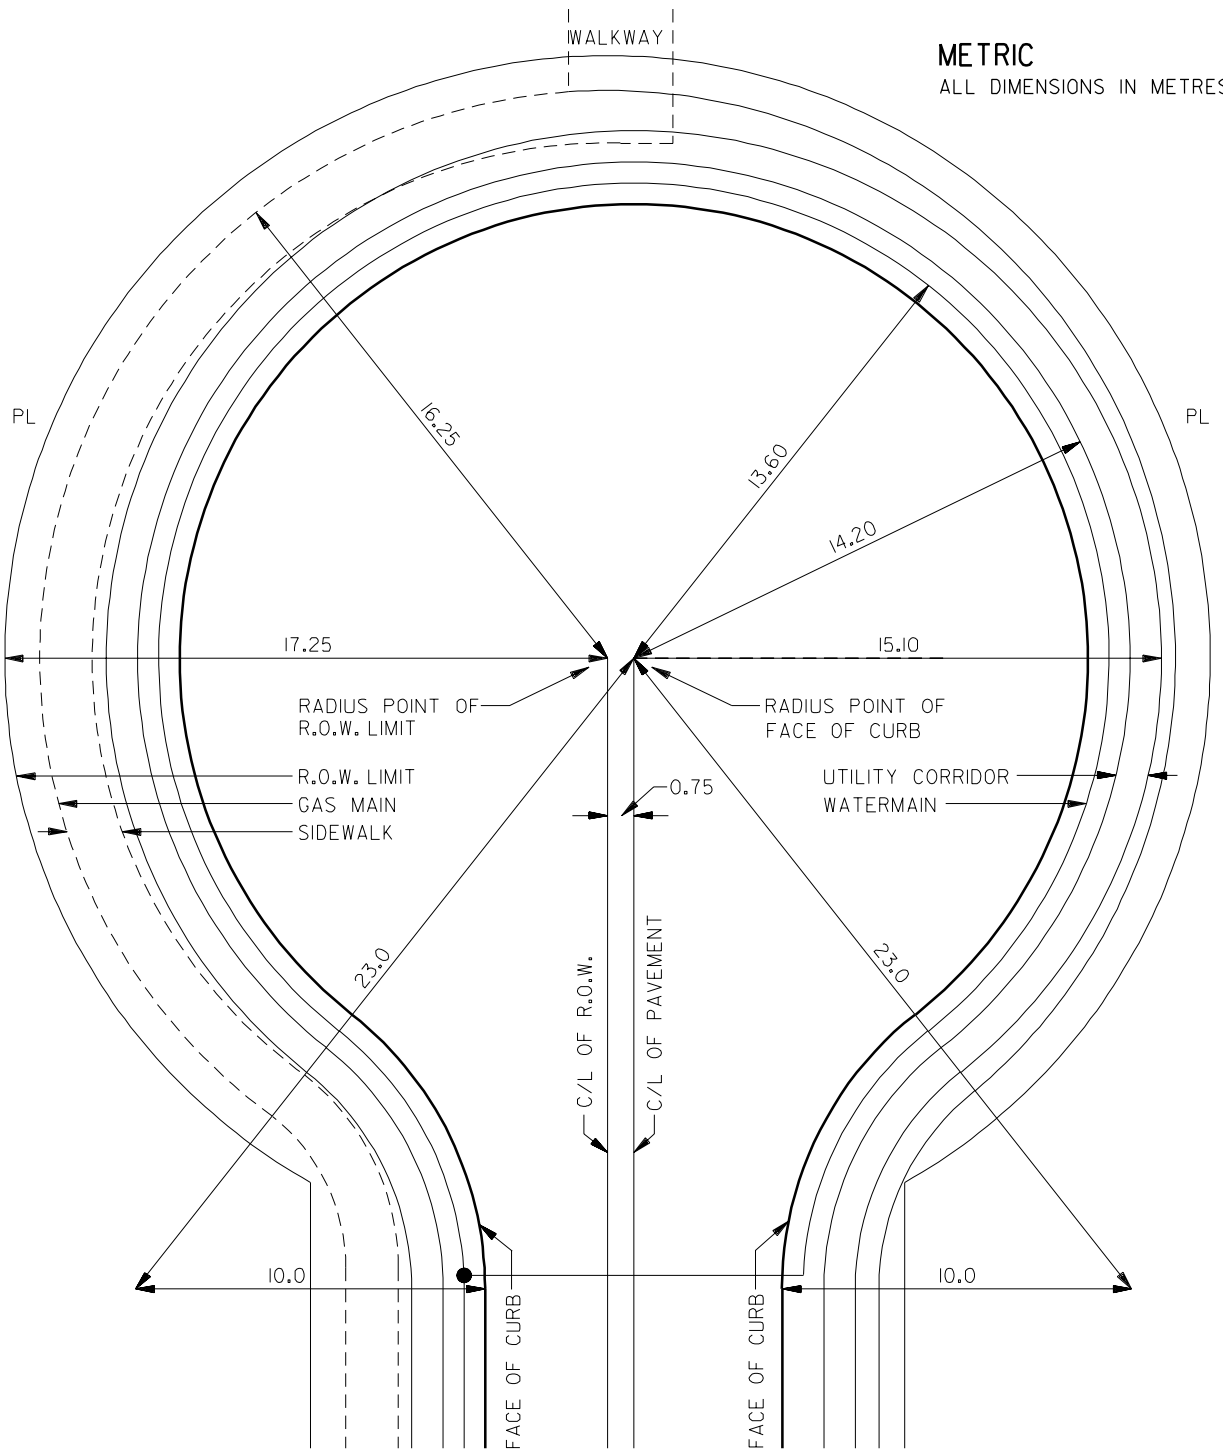

NOTE
SIDEWALK TO BE DELETED IF WALKWAY DOES NOT EXIST



STANDARD
MINOR RESIDENTIAL ROAD
CUL-DE-SAC
UTILITY LOCATIONS

| | | | |
|-----------|------------|--------------|----------|
| EFF. DATE | 2002-01-01 | SCALE | N.T.S. |
| REV. | | STANDARD No. | 22II.270 |