


METRIC  
ALL DIMENSIONS IN MILLIMETRES

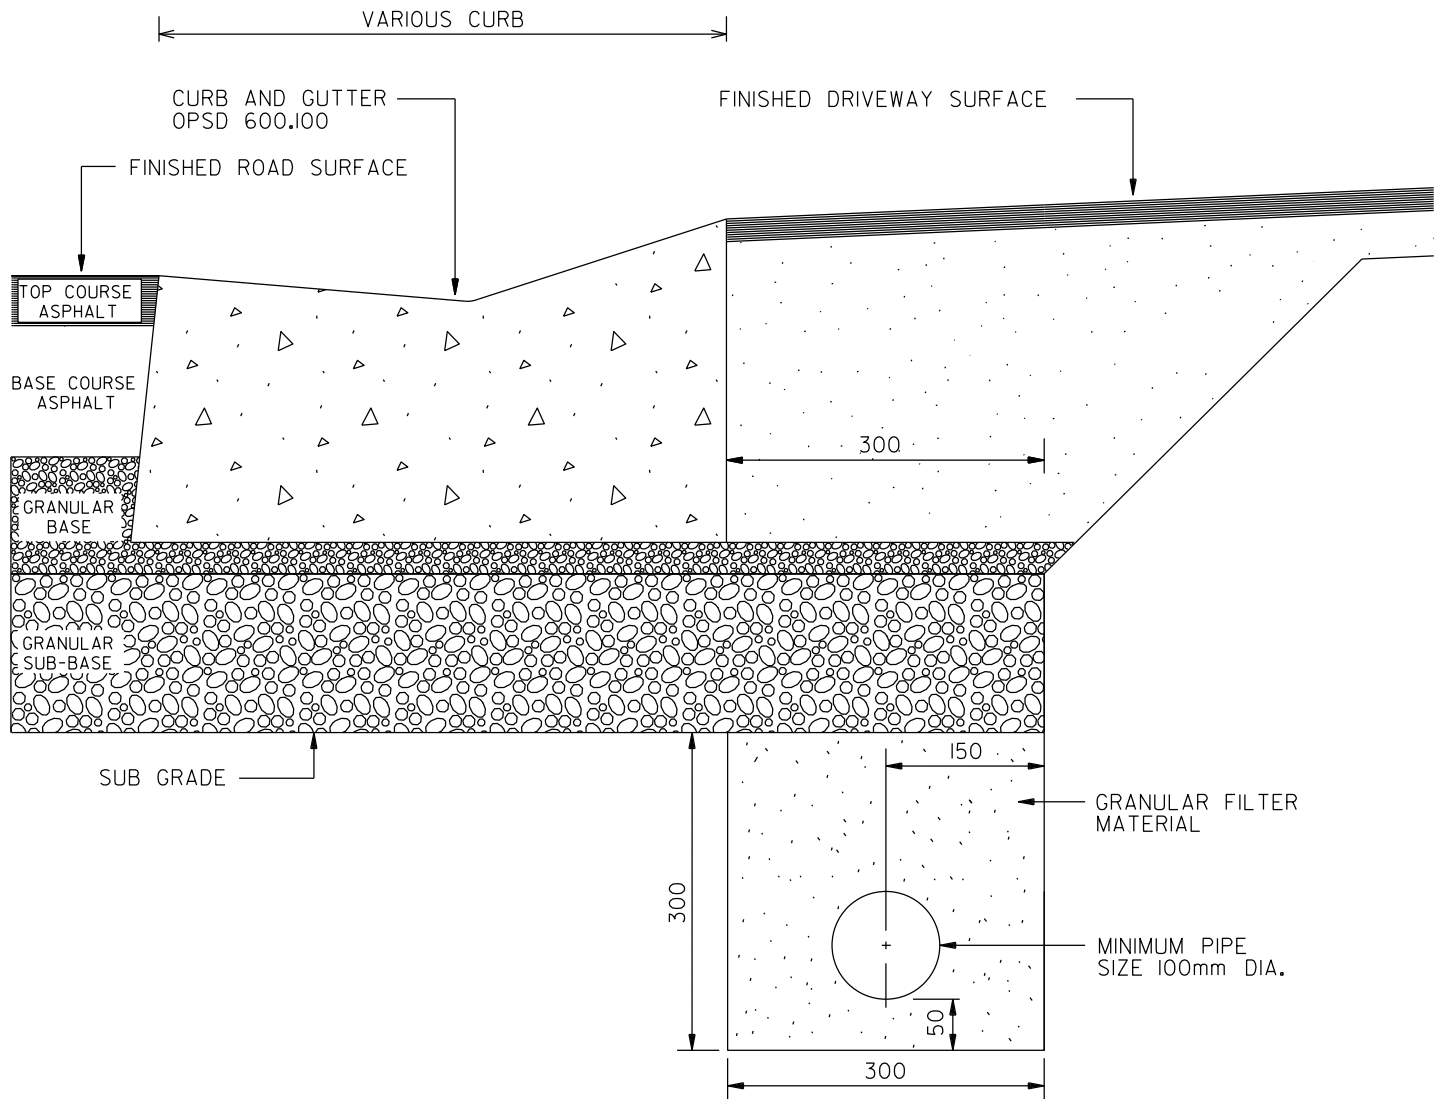

NOTES:

1. PIPE TO BE PERFORATED CORRUGATED STEEL PIPE OR PERFORATED CORRUGATED PLASTIC PIPE WITH GEOTEXTILE AS PER OPSS 405.
2. GRANULAR FILTER MATERIAL TO BE CITY STD 2112.110 OR 6mm WASHED CHIP CITY STD. 2112.111
3. TO BE READ IN CONJUNCTION WITH OPSS 405
4. THE DRIVEWAY GRANULAR BASE MATERIAL IS TO CONNECT TO SUBDRAIN GRANULAR FILTER MATERIAL.



STANDARD  
GRANULAR CONNECTIONS  
AT DRIVEWAYS

EFF. DATE	2015-03-27	SCALE	N.T.S.
REV.	7	2015-03-27	STANDARD No. 2220.050