


TANGENT

SUPERELEVATED

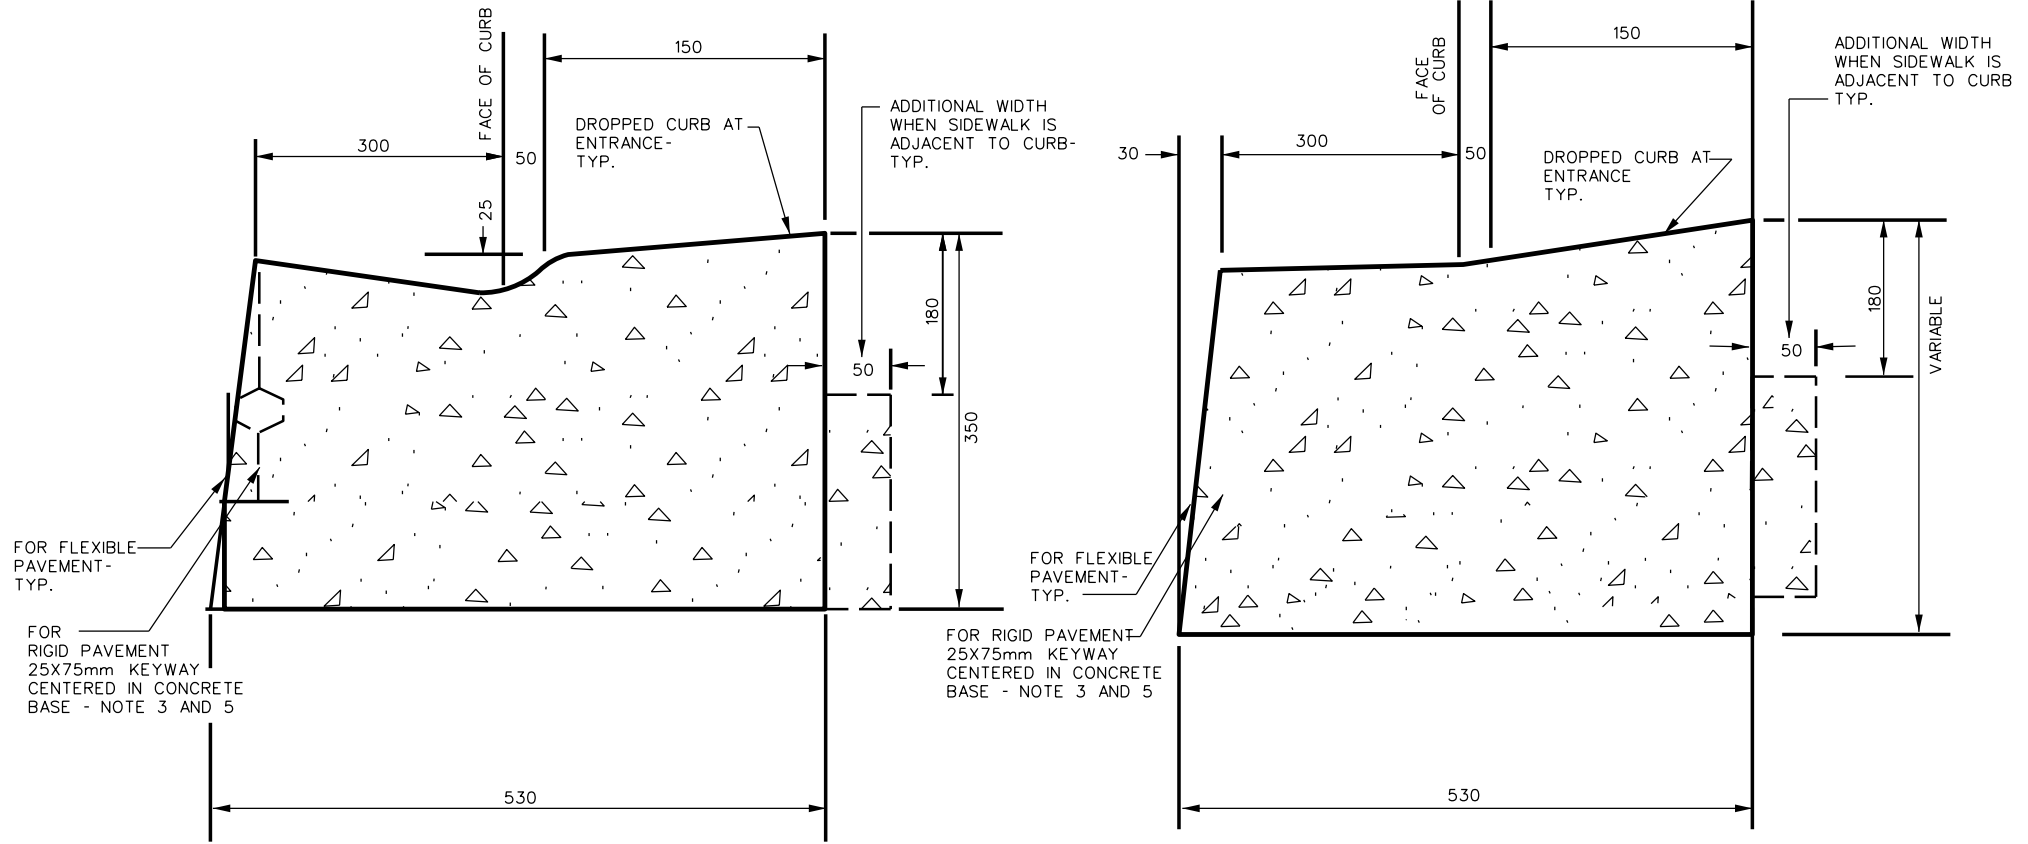

NOTES:

1. FLEXIBLE AND COMPOSITE PAVEMENT SHALL BE PLACED 5mm ABOVE THE ADJACENT EDGE OF GUTTER.
2. FOR SLIPFORMING PROCEDURE A 5% BATTER IS ACCEPTABLE.
3. FOR COMPOSITE PAVEMENT THE DEPTH OF CONCRETE CURB SHALL BE ADJUSTED TO DEPTH OF CONCRETE PAVEMENT.
4. WHEN TIE BARS ARE SPECIFIED, REFER TO OPSD 552.010 AND 552.020 FOR DETAILS.
5. OUTLET TREATMENT SHALL BE ACCORDING TO THE OPSD 610 SERIES.
6. ALL DIMENSIONS ARE IN MILLIMETERS UNLESS OTHERWISE SHOWN.



DEPRESSED CONCRETE CURB WITH STANDARD GUTTER AT COMMERCIAL/INDUSTRIAL ENTRANCES

EFF. DATE	2015-05-25	SCALE	N.T.S.
REV.		2016-09-21	STANDARD No. 2230.020