



METRIC

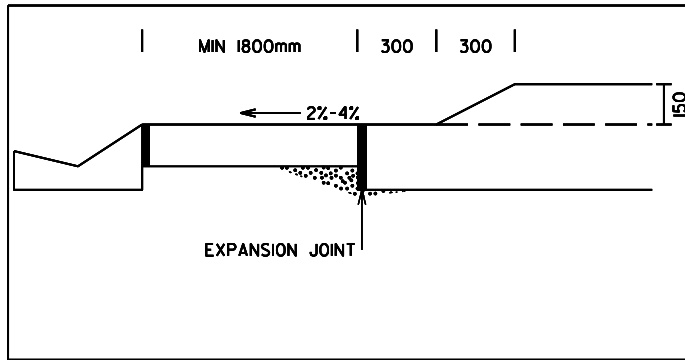

DETAIL I.I.

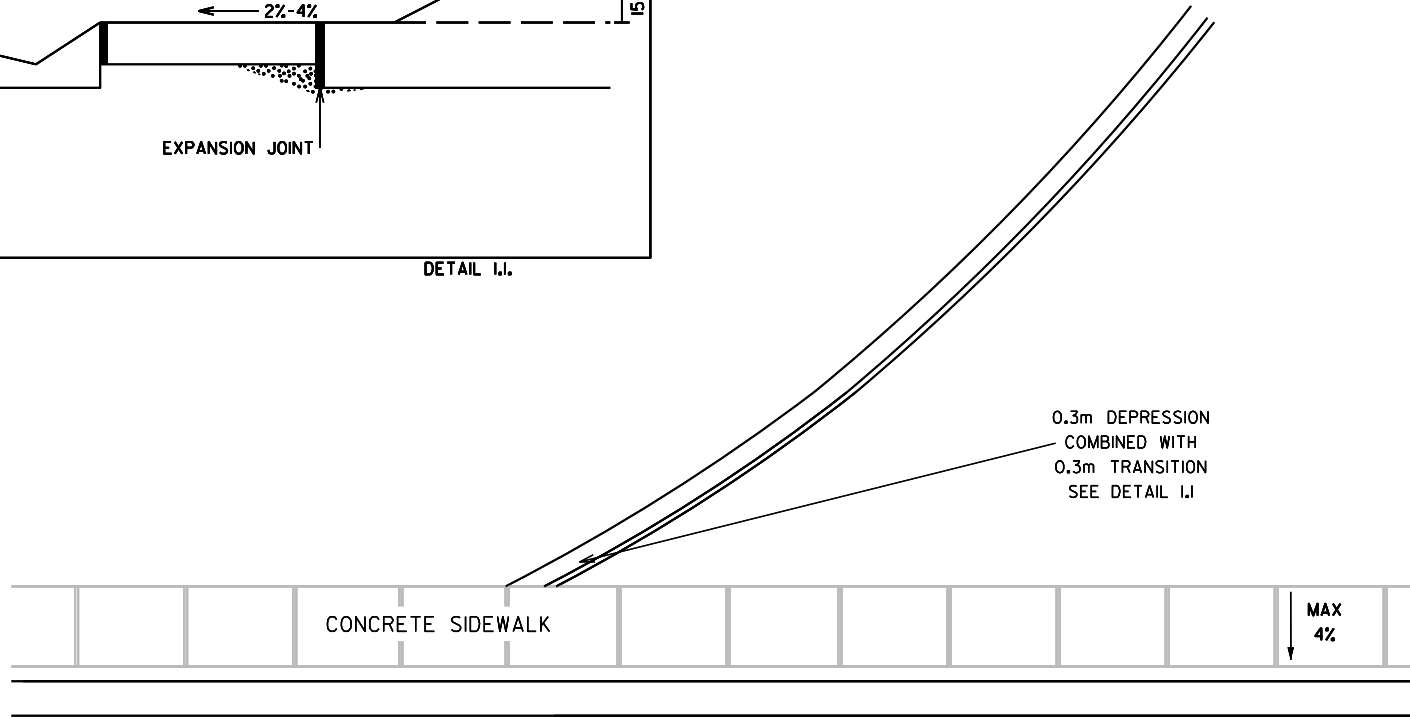

CONCRETE SIDEWALK

0.3m DEPRESSION
COMBINED WITH
0.3m TRANSITION
SEE DETAIL I.I.

MAX
4%

NOTES

1. WHERE SIDEWALK IS IN BOULEVARD, THE CONSTRUCTION JOINT SHALL BE BETWEEN SIDEWALK AND STREET CURB.
2. FULL DEPTH EXPANSION JOINT MATERIAL REQUIRED AT ALL CONSTRUCTION JOINTS.
3. CONCRETE SHALL BE CSA C-2, OR C-2 HIGH EARLY.
4. HEAVY DUTY CURB DETAIL REFERENCE STANDARD 2230.020.



COMMERCIAL INDUSTRIAL
DRIVEWAY CURB RETURNS
AT STREET CURB

EFF. DATE APRIL 2017

SCALE

N.T.S.

REV.

STANDARD No. 2240.030