


VARIES
TYPICAL 3.0m-4.5m
(see note)

300

2-4% CROSS SLOPE

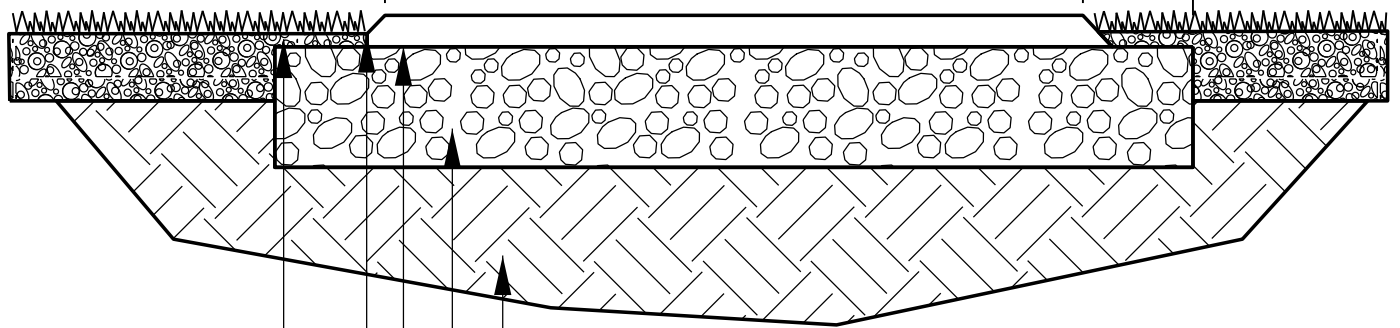

COMPACTED SUBGRADE
(REMOVE ALL SOFT AND UNSTABLE AREAS)
2% MIN. CROSS SLOPE ON SUBGRADE

250mm OF GRANULAR "A" OR CRUSHED
CONCRETE MATERIAL THAT MEETS
OPSS IOIO SPECIFICATIONS

40mm OF HL-3 ASPHALT TO 92% MRD
60mm OF HL-8 ASPHALT TO 92% MRD
(COMPACTED THICKNESS)

EDGE OF ASPHALT TO BE HAND
TAMPED TO 45° ANGLE

50mm OF TOPSOIL AND SOD
OVER GRANULAR BASE TO ASPHALT EDGE

NOTES:

1. PATHWAY SURFACE TO BE SMOOTH AND EVEN THROUGHOUT.
2. SOIL COMPACTION TO BE 98% SPD UNLESS OTHERWISE NOTED.
3. ALL DIMENSIONS ARE IN MILLIMETERS UNLESS OTHERWISE NOTED.
4. THIS DETAIL TO BE USED IN CONJUNCTION WITH THE APPROVED LAYOUT DRAWING.
5. WIDTH OF PATHWAY TO BE CONFIRMED WITH TRANSPORTATION AND WORKS.



MULTI-USE TRAIL

EFF. DATE	2015-MAR-31	SCALE	N.T.S.
REV.		2016-AUG-23	STANDARD No. 2240.080