


METRIC  
ALL DIMENSIONS IN METRES  
UNLESS OTHERWISE NOTED

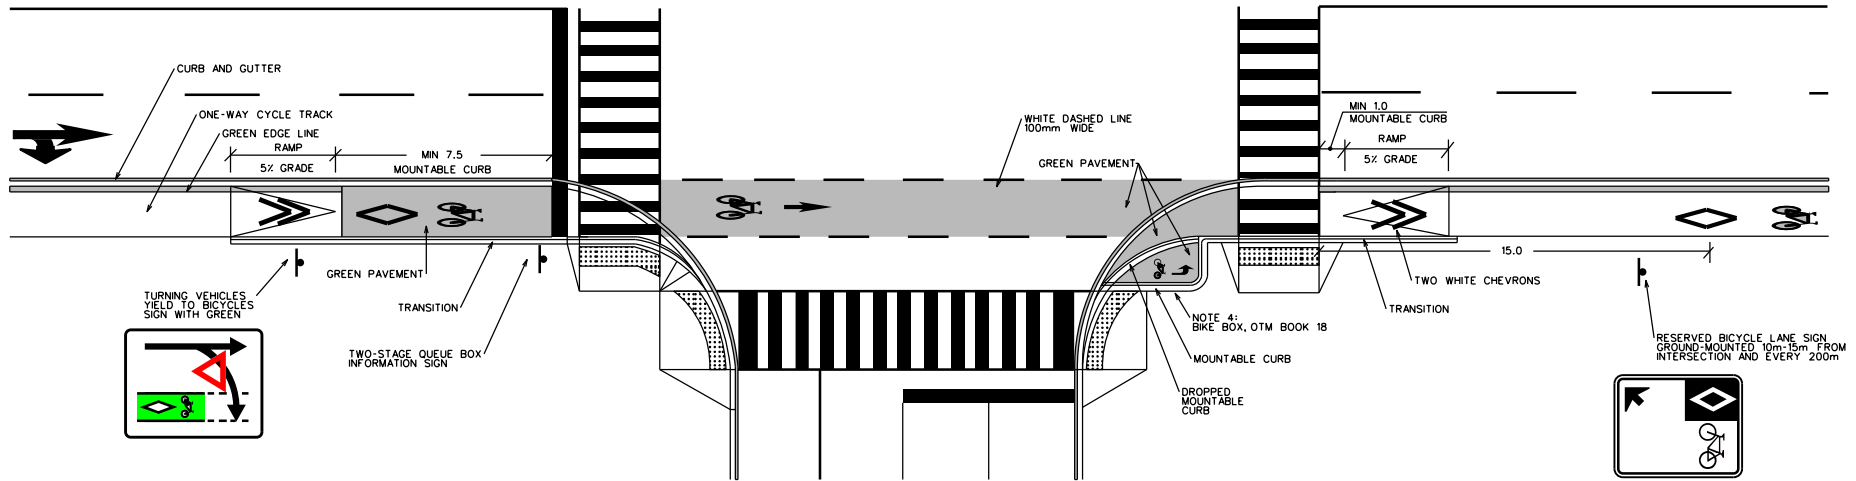

**NOTES:**

1. FOR ONE-WAY CYCLE TRACK (IN-BOULEVARD) DETAIL REFER TO CITY STANDARD DWG. No 2240.081
2. REFERENCE ONTARIO TRAFFIC MANUAL (OTM) BOOK 18 FOR GUIDANCE ON SIGNAGE AND PAVEMENT MARKINGS.
3. FOR INTERSECTION DESIGN DETAILS REFER TO CITY STANDARD DWG. 2211.160 TO 2211.190 AND 2211.200
4. BIKE BOX TO BE CONSIDERED ONLY ON ROADWAYS WITH 4 OR MORE LANES AND AT INTERSECTIONS WHERE THE PERPENDICULAR ROAD CONTAINS CYCLING INFRASTRUCTURE. FOR ADDITIONAL DETAILS REFER TO BIKE BOX, OTM BOOK 18.

<b>MISSISSAUGA</b>			
<b>STANDARD</b> <b>ONE-WAY RAISED CYCLE TRACK-</b> <b>CROSSING AT SIGNALIZED INTERSECTION</b> <b>WITH NO BUS STOPS</b>			
EFF. DATE	2016-10-31	SCALE	N.T.S.
REV.		STANDARD No. 2240.084	