


METRIC
ALL DIMENSIONS IN METRES

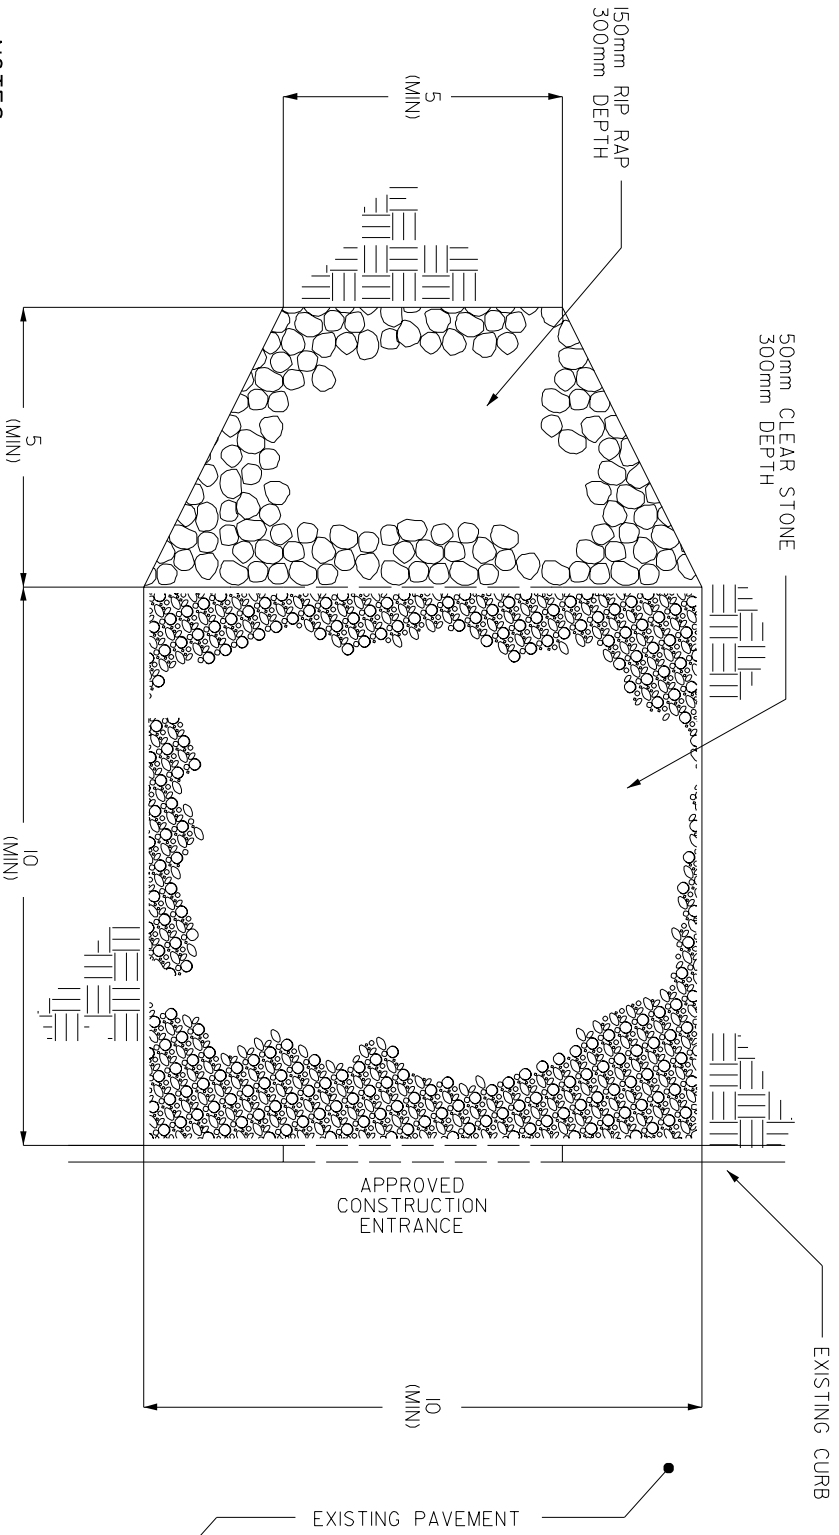

NOTES:

1. GRANULAR MATERIAL IS TO BE CLEAN APPROVED MATERIAL AND PLACED AT NOTED DIMENSIONS PRIOR TO LAND DISTURBANCE
2. GEOTEXTILE IS TO BE PLACED OVER THE ENTIRE AREA PRIOR TO STONE PLACEMENT
3. MAINTENANCE- THE ENTRANCE SHALL BE MAINTAINED IN A CONDITION WHICH WILL REDUCE TRACKING OR FLOWING OF SEDIMENT ONTO THE R.O.W. AND GRANULAR MATERIAL IS TO BE REPLACED AS WARRANTED OR DIRECTED BY THE TRANSPORTATION AND WORKS DEPARTMENT OF THE CITY OF MISSISSAUGA.
4. FOR SITE DEVELOPMENTS GREATER THAN 4.0ha IN SIZE 20m (MIN) IS REQUIRED FOR 50mm CLEAR STONE AND 10m (MIN) IS REQUIRED FOR 150mm RIP RAP.



STANDARD
STONE PAD
CONSTRUCTION ENTRANCE

EFF. DATE	2002-01-01	SCALE	N.T.S
REV.		STANDARD No.	2970.010