


# 02831-29


## Fencing OSPD Highway Fence

HIGHWAY FENCE  
IN EARTH, SHALE, LOOSE ROCK, OR FRIABLE ROCK


**NOTE:**  
TO BE USED AS A GUIDELINE ONLY.  
NOT TO SCALE. REMOVE CITY TITLE BLOCK  
AND REDRAW TO REPRESENT SITE SPECIFIC  
CONDITIONS. ALL SITE SPECIFIC CONDITIONS  
ARE TO BE CONFIRMED BY THE PROJECT  
CONSULTANT.

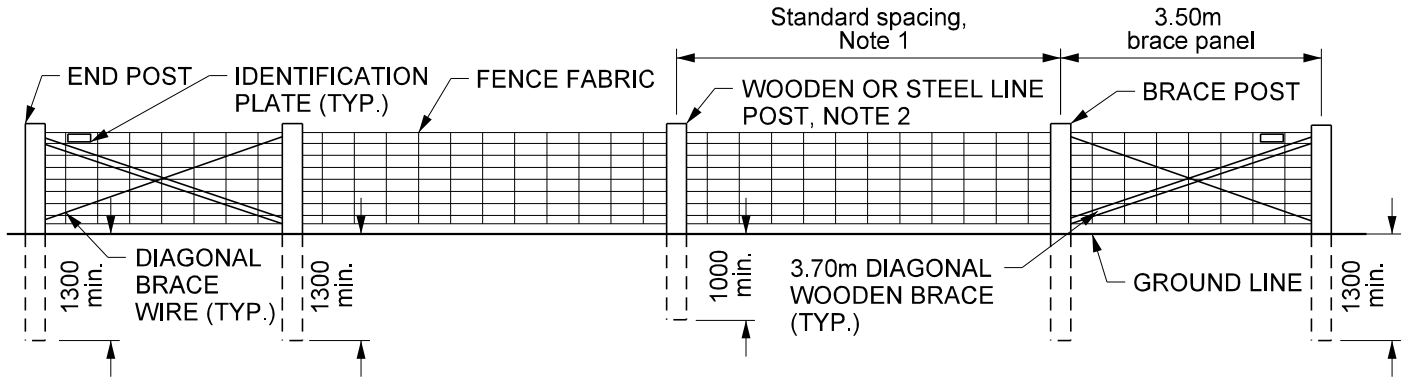


### GATE DETAIL

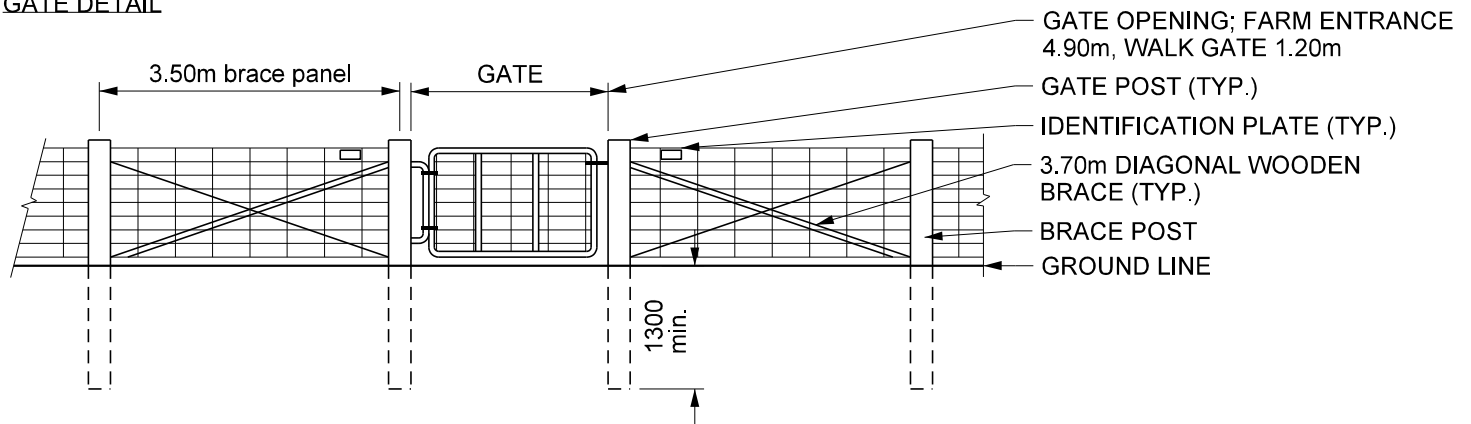

### WIRE SPACING DETAIL

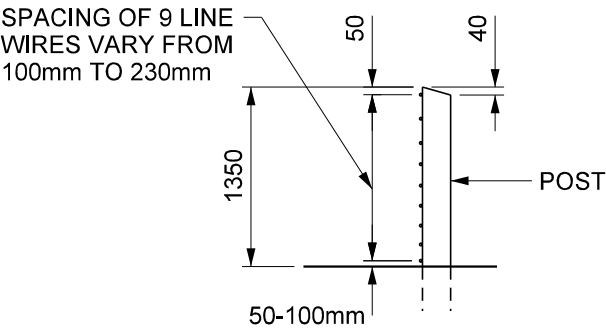

### SPLICING DETAIL

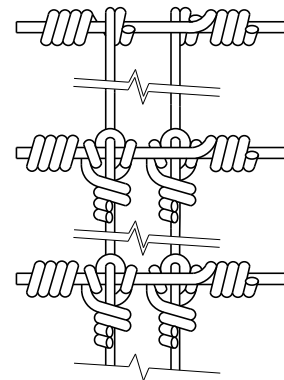

### NOTES:

1. STANDARD POST SPACING SHALL BE 6.0m FOR WOODEN POST TO WOODEN POST AND 5.0m FOR STEEL OR WOODEN POST
2. RATIO OF STEEL POSTS TO WOODEN POSTS SHALL BE 3:1
3. ALL DIMENSIONS ARE IN MILLIMETRES UNLESS OTHERWISE SHOWN

N.T.S.