


# 02510-2

## Paving Asphalt Multi-Use Trail

### NOTE:

TO BE USED AS A GUIDELINE ONLY.  
NOT TO SCALE. REMOVE CITY TITLE BLOCK  
AND REDRAW TO REPRESENT SITE SPECIFIC  
CONDITIONS. ALL SITE SPECIFIC CONDITIONS  
ARE TO BE CONFIRMED BY THE PROJECT  
CONSULTANT.

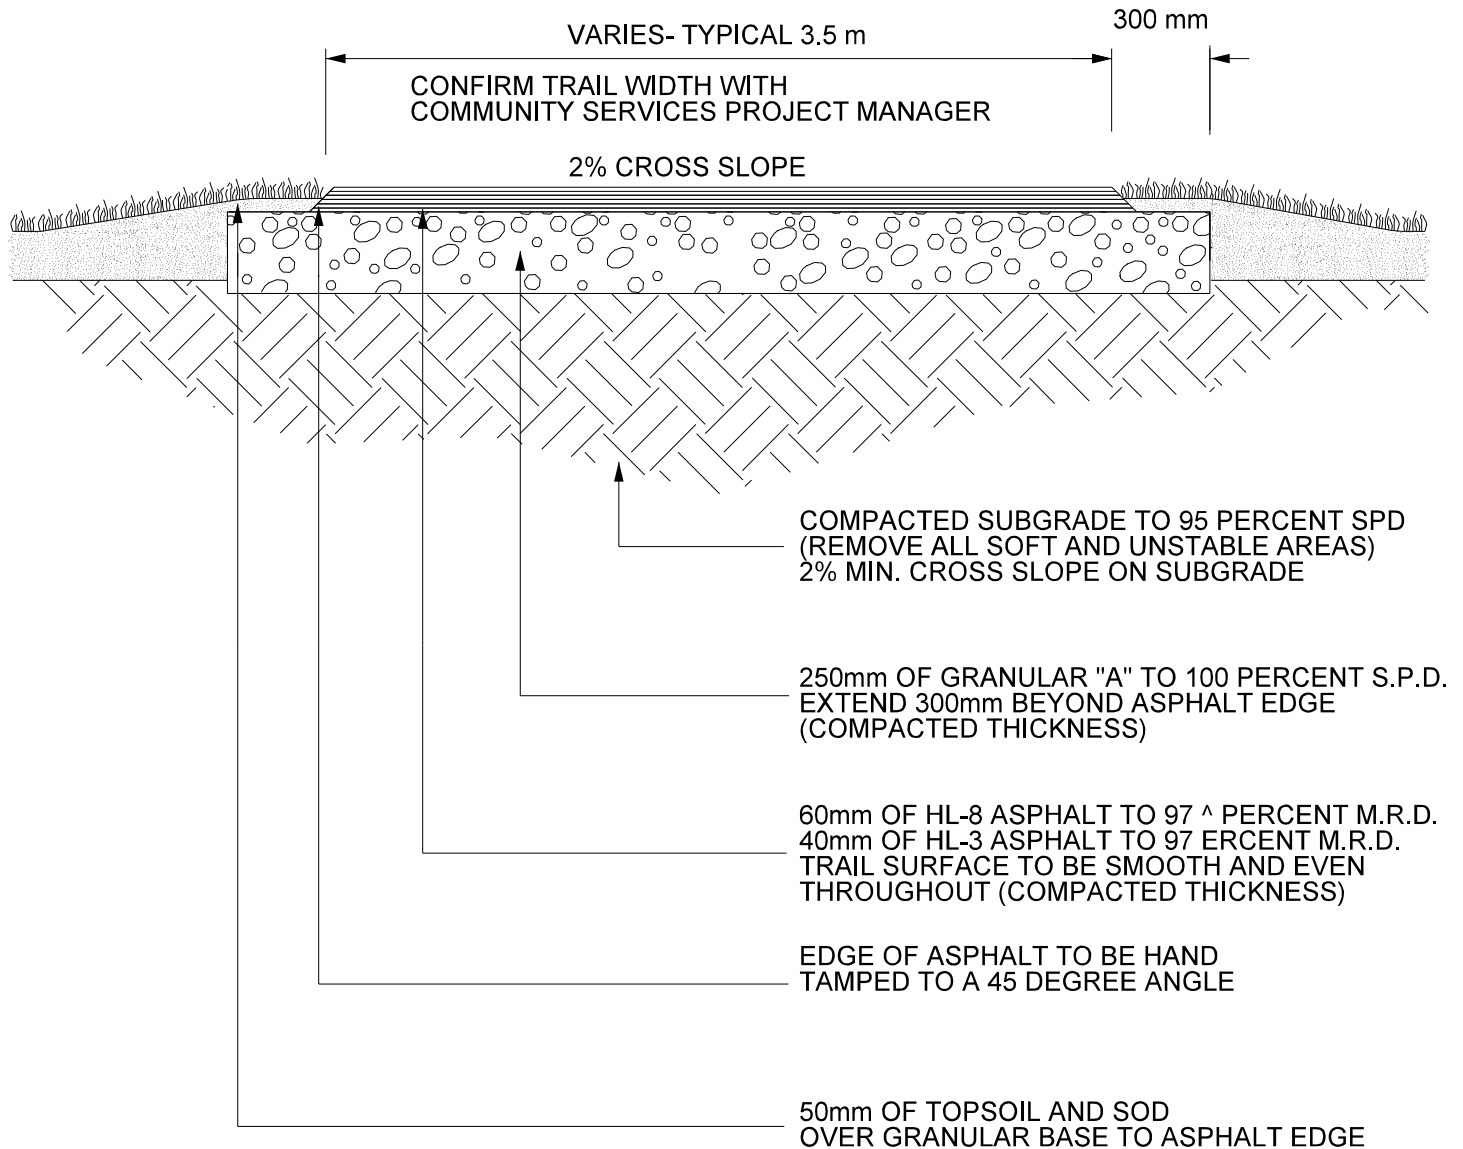

### NOTES:

1. ALL DIMENSIONS ARE IN MILLIMETERS UNLESS OTHERWISE NOTED
2. THIS DETAIL TO BE USED IN CONJUNCTION WITH THE APPROVED LAYOUT DRAWING.
3. WIDTH OF TRAIL TO BE CONFIRMED WITH COMMUNITY SERVICES DEPARTMENT