


# 02511-1

## Granular Gravel Parking Lot With Precast Curb

**NOTE:**  
TO BE USED AS A GUIDELINE ONLY.  
NOT TO SCALE. REMOVE CITY TITLE BLOCK  
AND REDRAW TO REPRESENT SITE SPECIFIC  
CONDITIONS. ALL SITE SPECIFIC CONDITIONS  
ARE TO BE CONFIRMED BY THE PROJECT  
CONSULTANT.

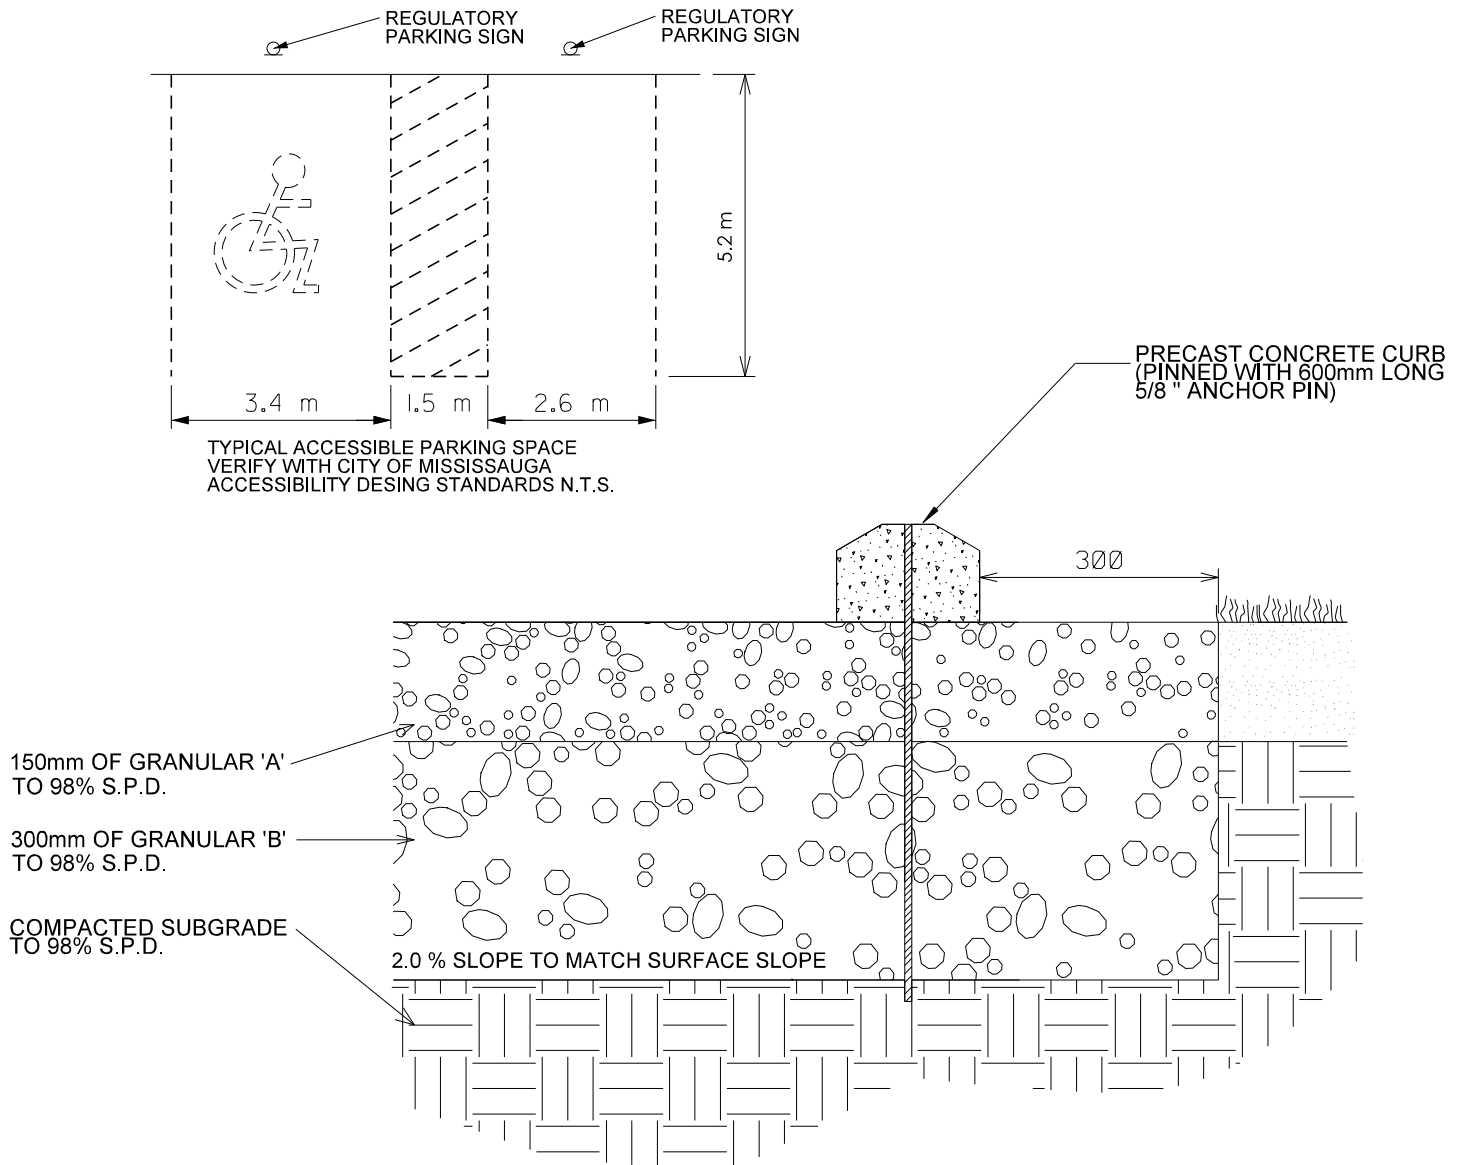

### NOTES:

1. 1.5m WIDE ACCESSIBLE ACCESS TO BE LOCATED PROXIMATE TO PATHWAY CONNECTION AS PER DRAWINGS.
2. SUBGRADE TO BE SLOPED AT 2% MIN TO FACILITATE DRAINAGE AND TO BE APPROVED BY COMMUNITY SERVICES PRIOR TO INSTALLATION OF GRANULAR BASE.
3. GRANULAR BASE 'A' TO BE SLOPED AT 2%
4. ALL GRANULAR MATERIAL TO BE COMPACTED TO 98% S.P.D.
5. SUBGRADE TO BE COMPACTED TO 98% S.P.D. COMPACTION TESTS ARE TO BE SUBMITTED TO COMMUNITY SERVICES
7. SURFACE TO BE SMOOTH AND EVEN THROUGHOUT
8. ALL DIMENSIONS ARE IN MILLIMETERS
9. ACCESSIBLE SPACE TO BE DESIGNATED BY SIGN (BY-LAW 1-09 AS AMENDED 170-11)