


02950-17

Tree Planting Continuous Soil Trench

NOTE:
TO BE USED AS A GUIDELINE ONLY.
NOT TO SCALE. REMOVE CITY TITLE BLOCK
AND REDRAW TO REPRESENT SITE SPECIFIC
CONDITIONS. ALL SITE SPECIFIC CONDITIONS
ARE TO BE CONFIRMED BY THE PROJECT
CONSULTANT.

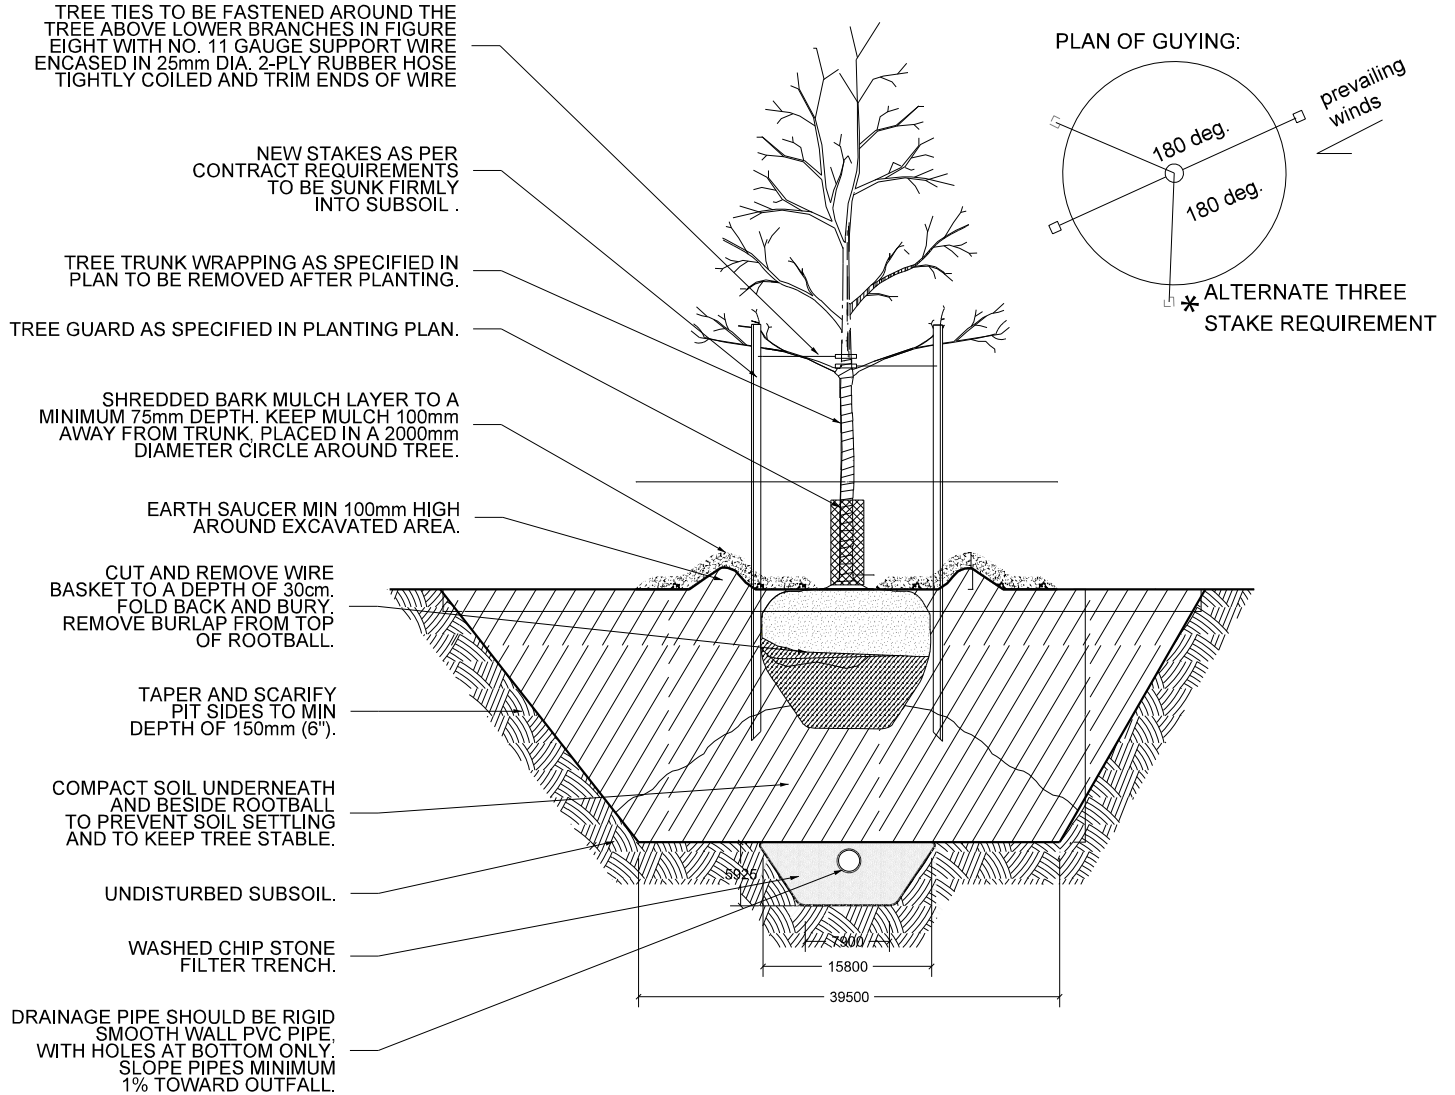

NOTES:

1. All dimensions are in millimetres unless otherwise noted. This detail to be used in conjunction with pertinent specification.
2. Remove stakes and wires by second growing season or end of warranty period.
3. This detail is based on 8000mm O.C. street tree spacing. Dimensions appropriate to reach goal of 25 cubic metres of soil volume per tree.
4. Prune only dead, damaged or interfering branches. Leaders are not to be cut.
5. Tree pit to be excavated as per specifications. Depth of planting pit to be approved by Community Services representative.
6. Backfill with planting soil mix in accordance with specifications and approved planting plan.
7. Soil volume specifications based on loam soil, good drainage and no added irrigation.
8. All planting shall be done under the direction and supervision of personnel with at least 5 years horticultural and planting experience and conform to best horticultural practices. Planting of plant material prior to Community Services approval will be at the contractors risk.
9. Samples of mulch, top soil and tree accessories must be submitted to Community Services for approval.
10. Plants shall be sound, healthy, vigorous and well branched. They shall be free of insect pests' eggs and larvae and shall have healthy well developed root systems. Community Services reserves the right to reject plant material that does not conform to planting plan specifications.
11. Keep all plants watered from time of planting until acceptance.