


02862-22

Ball Field Ball Diamond Turf-Infield Section

NOTE:
TO BE USED AS A GUIDELINE ONLY.
NOT TO SCALE. REMOVE CITY TITLE BLOCK
AND REDRAW TO REPRESENT SITE SPECIFIC
CONDITIONS. ALL SITE SPECIFIC CONDITIONS
ARE TO BE CONFIRMED BY THE PROJECT
CONSULTANT.

MISSISSAUGA SPORTSMIX

SIEVE SIZE		% PASS	LIMITS
mm	in		
4.75	#4	100	100
2.36	#8	93.4	85-95
1.18	#16	67.8	60-70
0.6	#30	57.3	45-65
0.3	#50	41.6	30-45
0.15	#100	29.9	20-40
0.075	#200	21.7	15-25

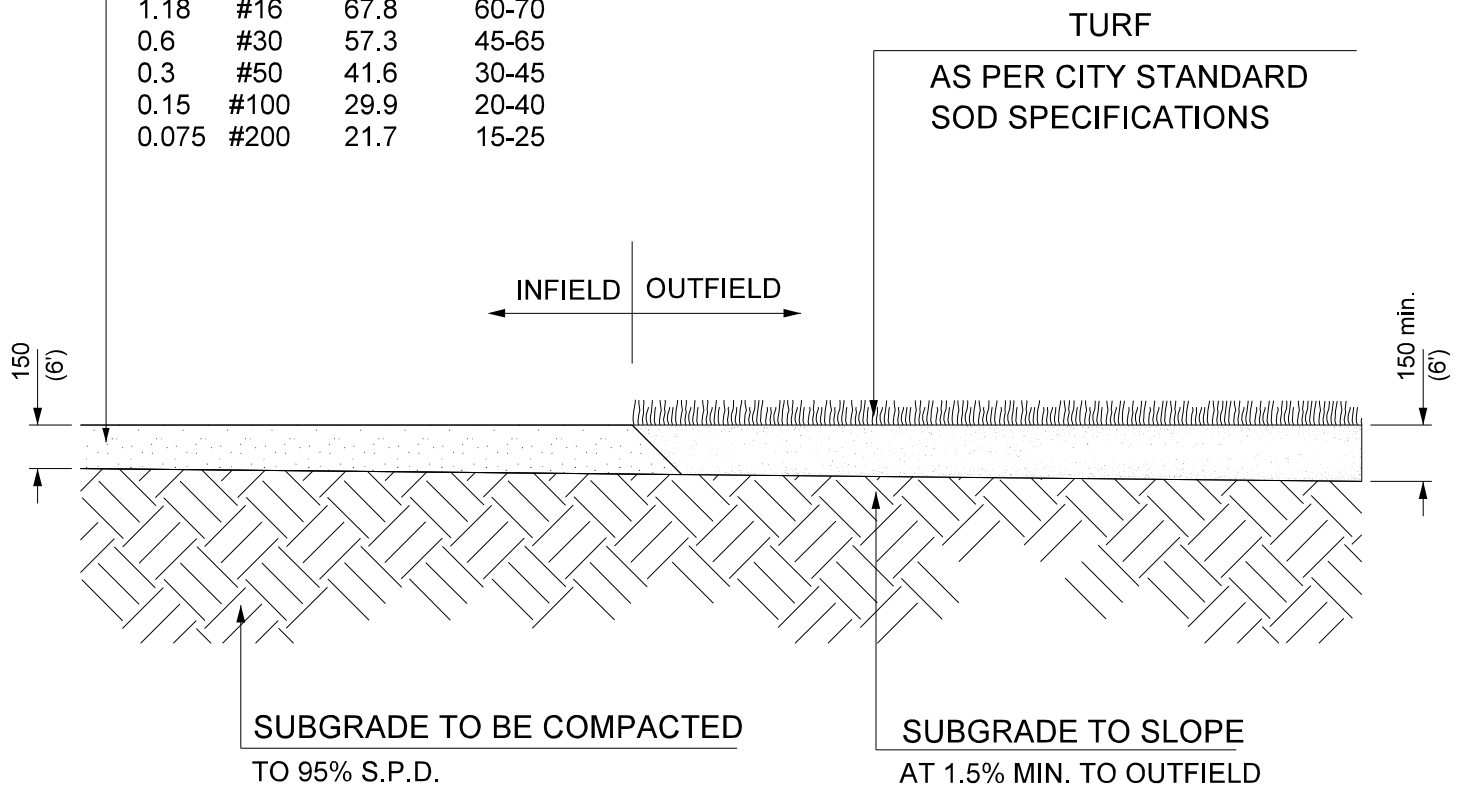

NOTES:

1. ALL DIMENSIONS ARE IN MILLIMETERS UNLESS OTHERWISE NOTED
2. SURFACE OF PLAYING FIELD TO BE SLOPED AS SHOWN ON GRADING PLAN
3. TURF TO BE ROLLED AND WATERED THOROUGHLY UPON INSTALLATION
4. TURF TO BE MAINTAINED TO A SATISFACTORY LEVEL AS DETERMINED BY COMMUNITY SERVICES AS LAID OUT IN MAINTENANCE PLAN

N.T.S.