


02863-1

Playground Engineered Wood Fibre with Sod Edge

NOTE:

TO BE USED AS A GUIDELINE ONLY.
NOT TO SCALE. REMOVE CITY TITLE BLOCK
AND REDRAW TO REPRESENT SITE SPECIFIC
CONDITIONS. ALL SITE SPECIFIC CONDITIONS
ARE TO BE CONFIRMED BY THE PROJECT
CONSULTANT.

REMOVE AND DISPOSE OF ALL EXISTING SAND AND RESHAPE SUBGRADE WITHIN
PLAYGROUND PIT TO DRAIN. DEPTH OF REMOVAL TO PERMIT THE
INSTALLATION OF 300mm MINIMUM DEPTH OF ENGINEERED WOOD FIBRE.

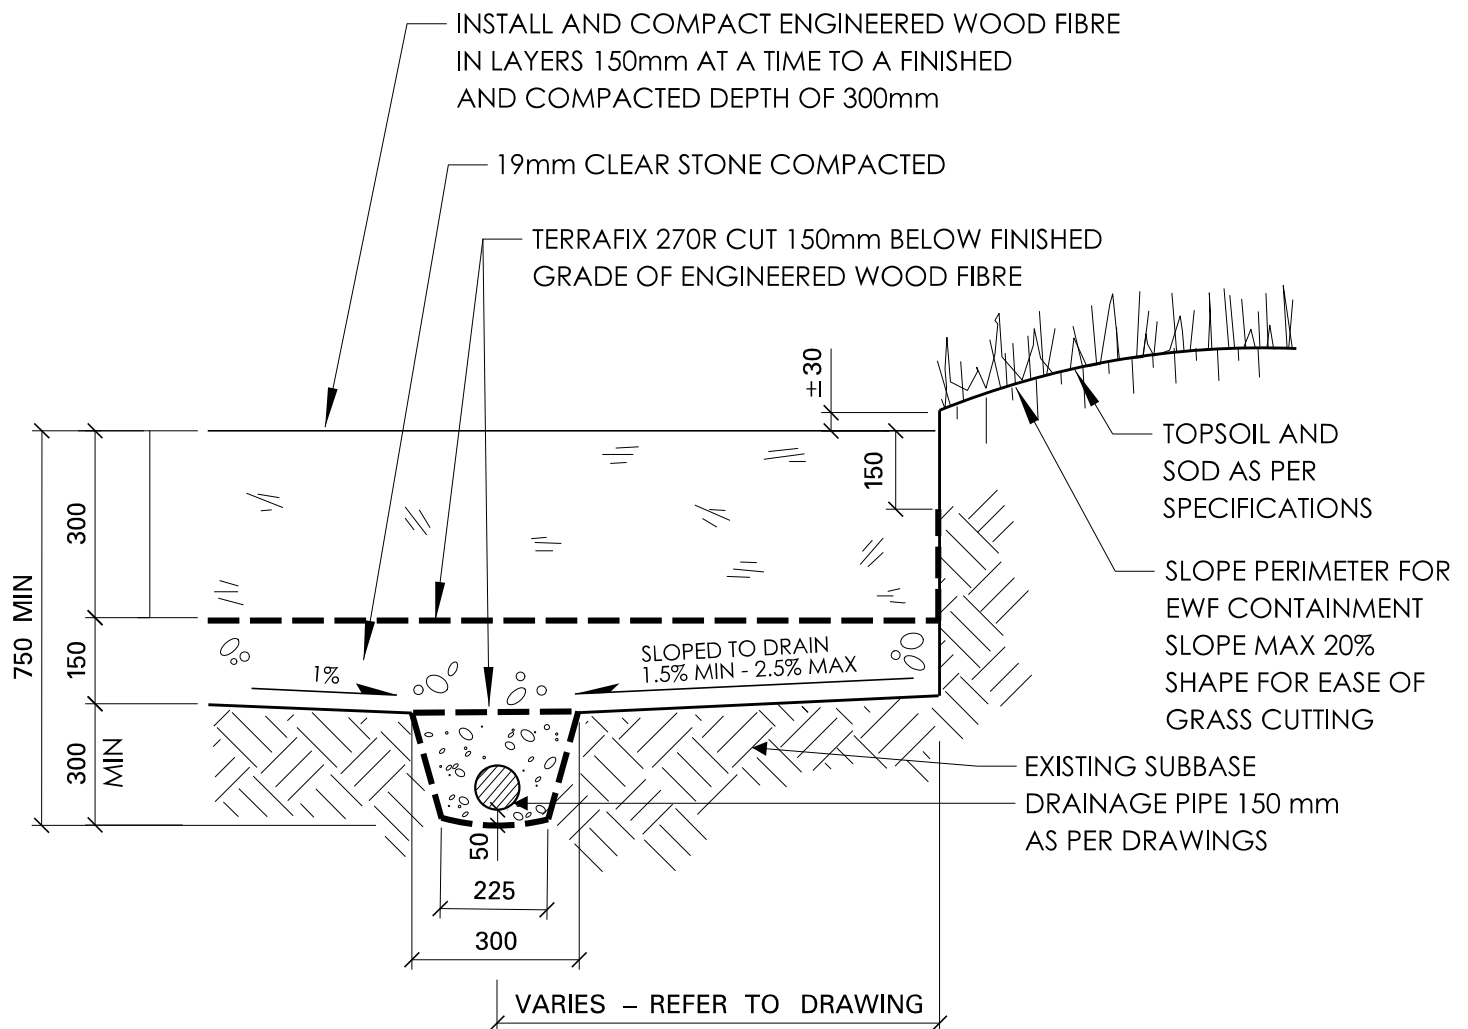

NOTES:

1. DEPTH OF ENGINEERED WOOD FIBRE (EWF) TO CONFORM TO CURRENT CITY AND CSA SPECIFICATIONS.
2. ALL DIMENSIONS ARE IN MILLIMETERS UNLESS OTHERWISE SHOWN.
3. MIN 1.5% and MAX 2.5% SLOPE ON SUBGRADE UNDER CLEAR STONE.
4. SUBGRADE COMPACTED TO 98% S.P.D. REMOVE ALL SOFT AND UNSTABLE AREAS.
5. SUBDRAIN OUTLET TO BREAK INTO EXISTING CATCH BASIN AS INDICATED ON DRAWING.

N.T.S.