


02863-2

Playground Playground Asphalt Apron

NOTE:

TO BE USED AS A GUIDELINE ONLY.
NOT TO SCALE. REMOVE CITY TITLE BLOCK
AND REDRAW TO REPRESENT SITE SPECIFIC
CONDITIONS. ALL SITE SPECIFIC CONDITIONS
ARE TO BE CONFIRMED BY THE PROJECT
CONSULTANT.

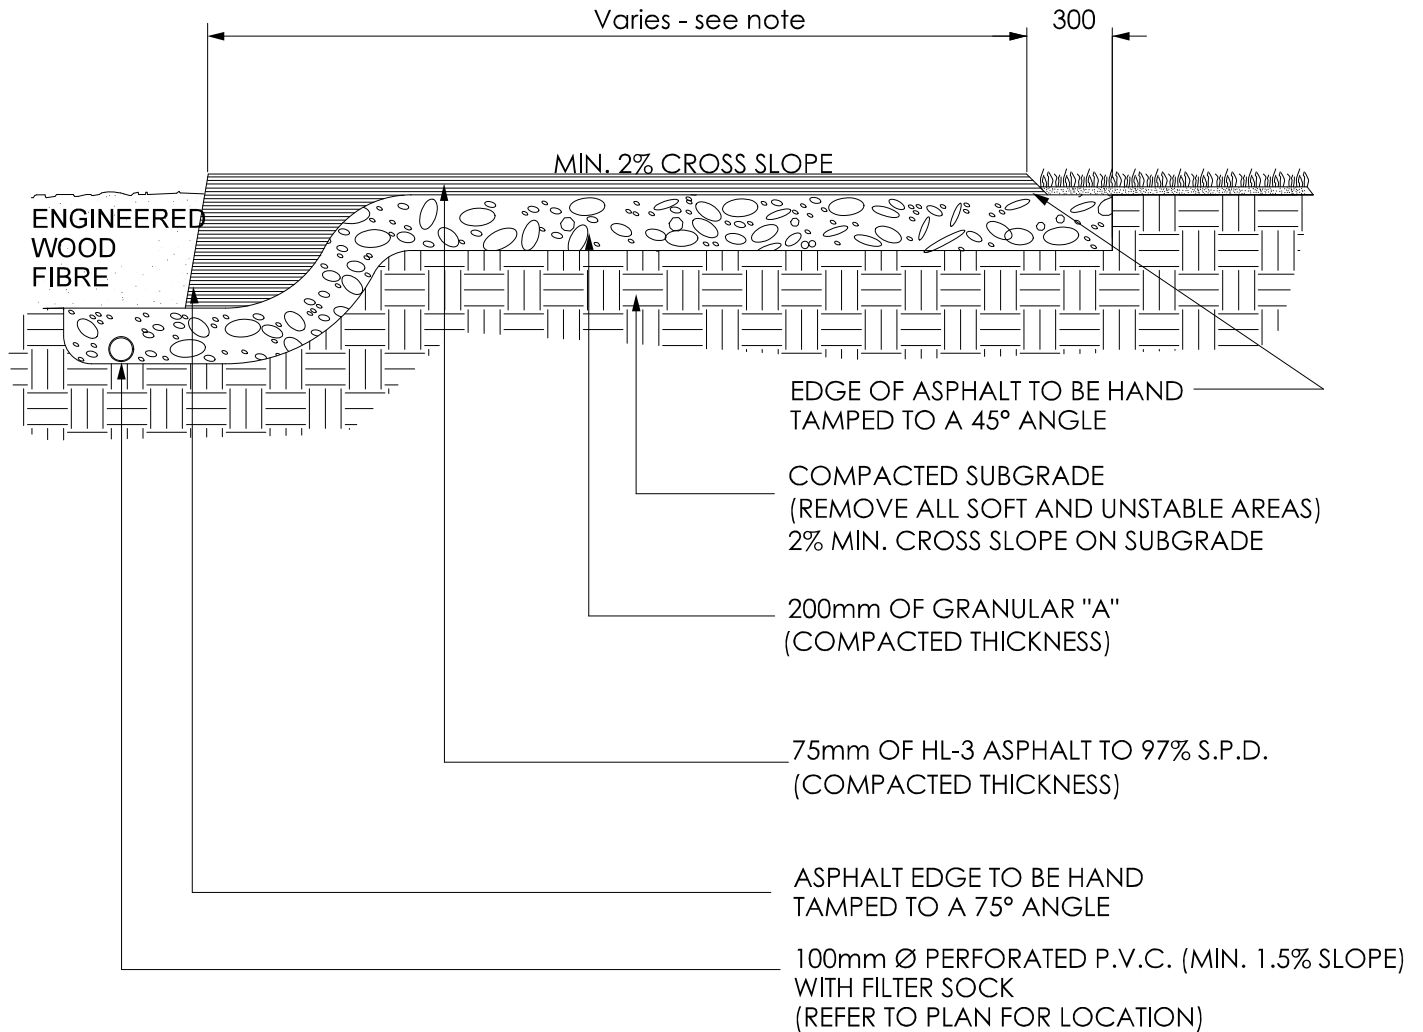

NOTES:

1. PATHWAY GRADING REFER TO COMMUNITY SERVICES APPROVED GRADING PLAN
2. USE THIS DETAIL IN CONJUNCTION WITH APPROVED COMMUNITY SERVICE LAYOUT DRAWING
3. PATHWAY LAYOUT, WIDTH AND GRADING TO BE CONFIRMED AND APPROVED BY COMMUNITY SERVICES PRIOR HL8 ASPHALT INSTALLATION
4. FINISHED PATHWAY SURFACE TO BE SMOOTH AND EVEN THROUGHOUT
5. ALL THICKNESSES ARE TO BE COMPACTED THICKNESS
6. SAND DEPTH TO CONFORM TO CURRENT CITY AND CSA SPECIFICATIONS
7. ASPHALT DEPTH AT SAND EDGE TO BE GREATER THAN ENGINEERED WOOD FIBRE DEPTH BY 30mm.

N.T.S.