

C.M. BENCHMARK No. 1001 ELEVATION: 123.22  
 DESCRIPTION: TABLE SET HORIZONTALLY AT THE BASE OF A 75mm CONCRETE TRAFFIC POLE ON THE SOUTH SIDE OF HILLCREST AVE., WEST OF THE CENTRE LINE OF THE EASTERLY GO STATION ENTRANCE.

**SKIRA & ASSOCIATES LTD.**  
 CONSULTING ENGINEERS  
 3464 Semenyk Court, Suite 100, Mississauga, Ontario L5C 4P8  
 Tel. (905) 276-5100 Fax. (905) 270-1936 Email - info@skiraconsult.ca


**PROP. RESIDENTIAL AND COMMERCIAL MISSISSAUGA II**  
 LOTS 14, 15, 31, 32 AND PART OF LOT 13, W.H.S. REG. PLAN TOR-12  
 85-95 DUNDAS STREET WEST

**EMBLEM DEVELOPMENTS**  
 BAY ADELAIDE CENTRE, EAST TOWER, 22 ADELAIDE ST. W, SUITE 2060, TORONTO, ON M5H 4E3, TEL: 416-315-7622

**MISSISSAUGA**

**CONCEPT SITE SERVICING PLAN**

- LEGEND**
- -PROP. CATCHBASIN
  - -CATCHBASIN WITH TEMPORARY SEDIMENT CONTROL
  - -PROP. AREA DRAIN
  - -HYDRO TRANSFORMER
  - -STREET LIGHT
  - -STORM MANHOLE
  - -SANITARY MANHOLE
  - -EXISTING EASEMENT
  - -PROPERTY LINE
  - -EX. TREE TO REMAIN
  - -EX. TREE TO BE REMOVED
  - -EX. GAS LINE
  - -EX. HYDRO LINE
  - -EX. BELL

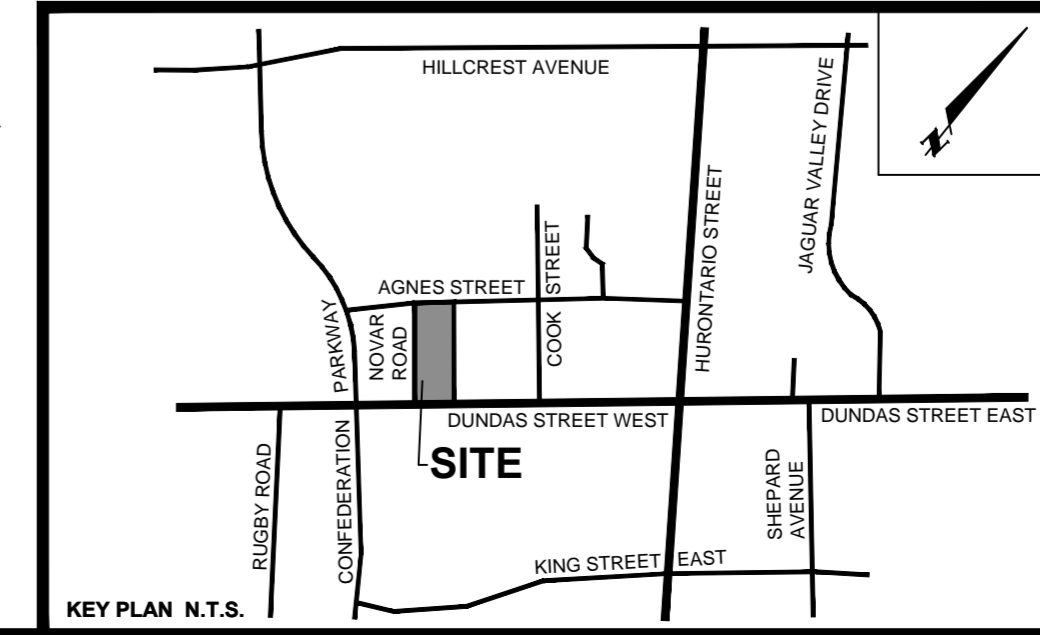

DATE: APRIL 2020	AREA: Z.22	DWG. No. <b>C101</b>
SCALE: 1:250	DRAWN BY: K.G.	PROJECT No. <b>219-M55-1</b>
CITY FILE:	REGION FILE:	