



1 STREETScape SECTION A-A
1:30

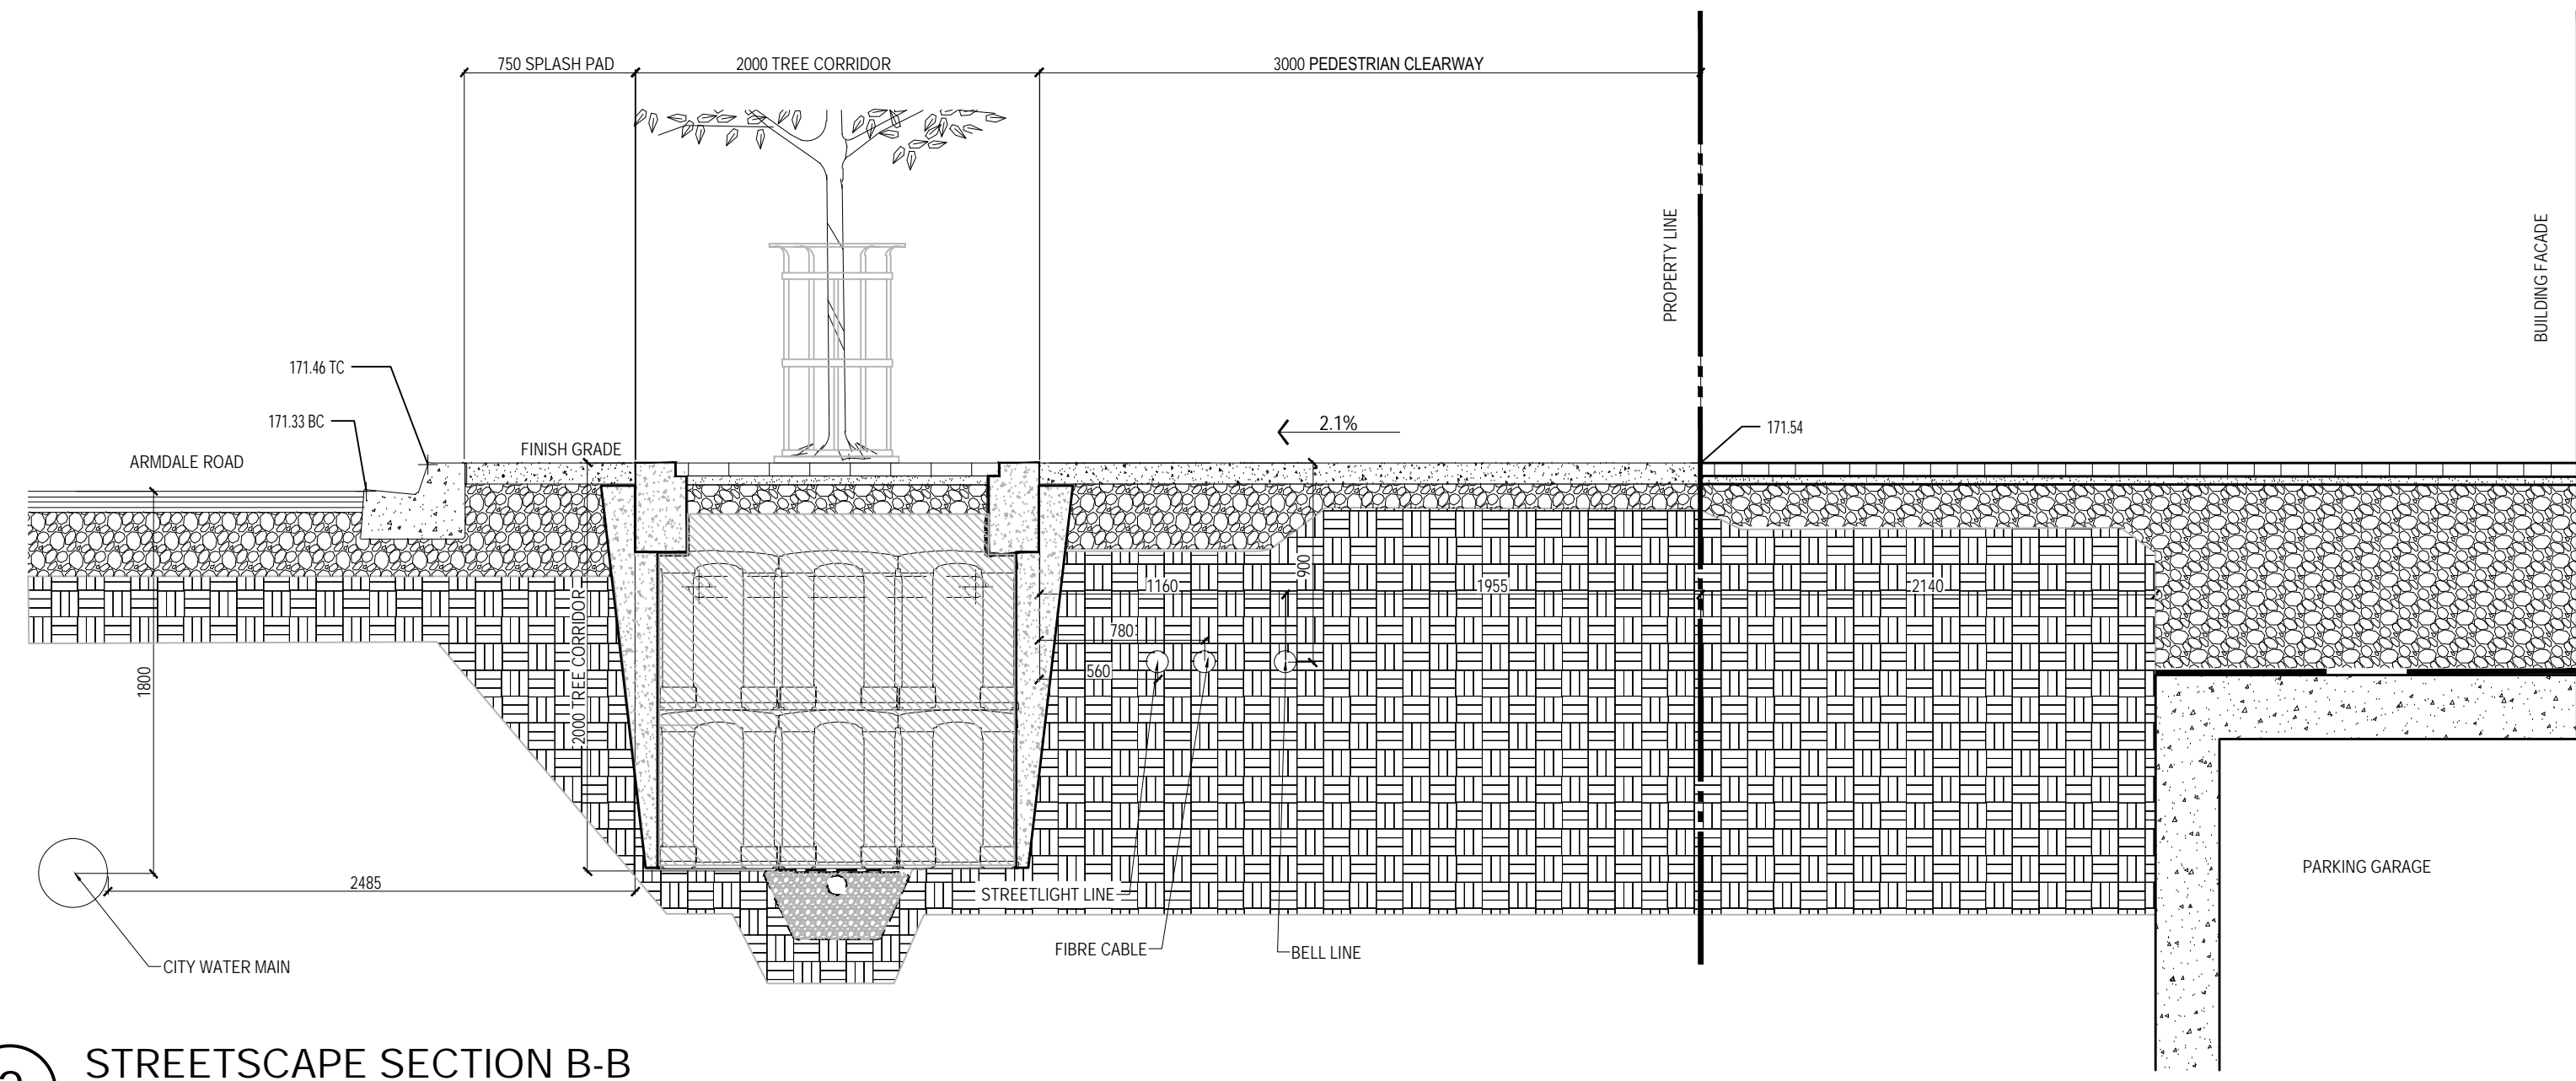

2 STREETScape SECTION B-B
1:30

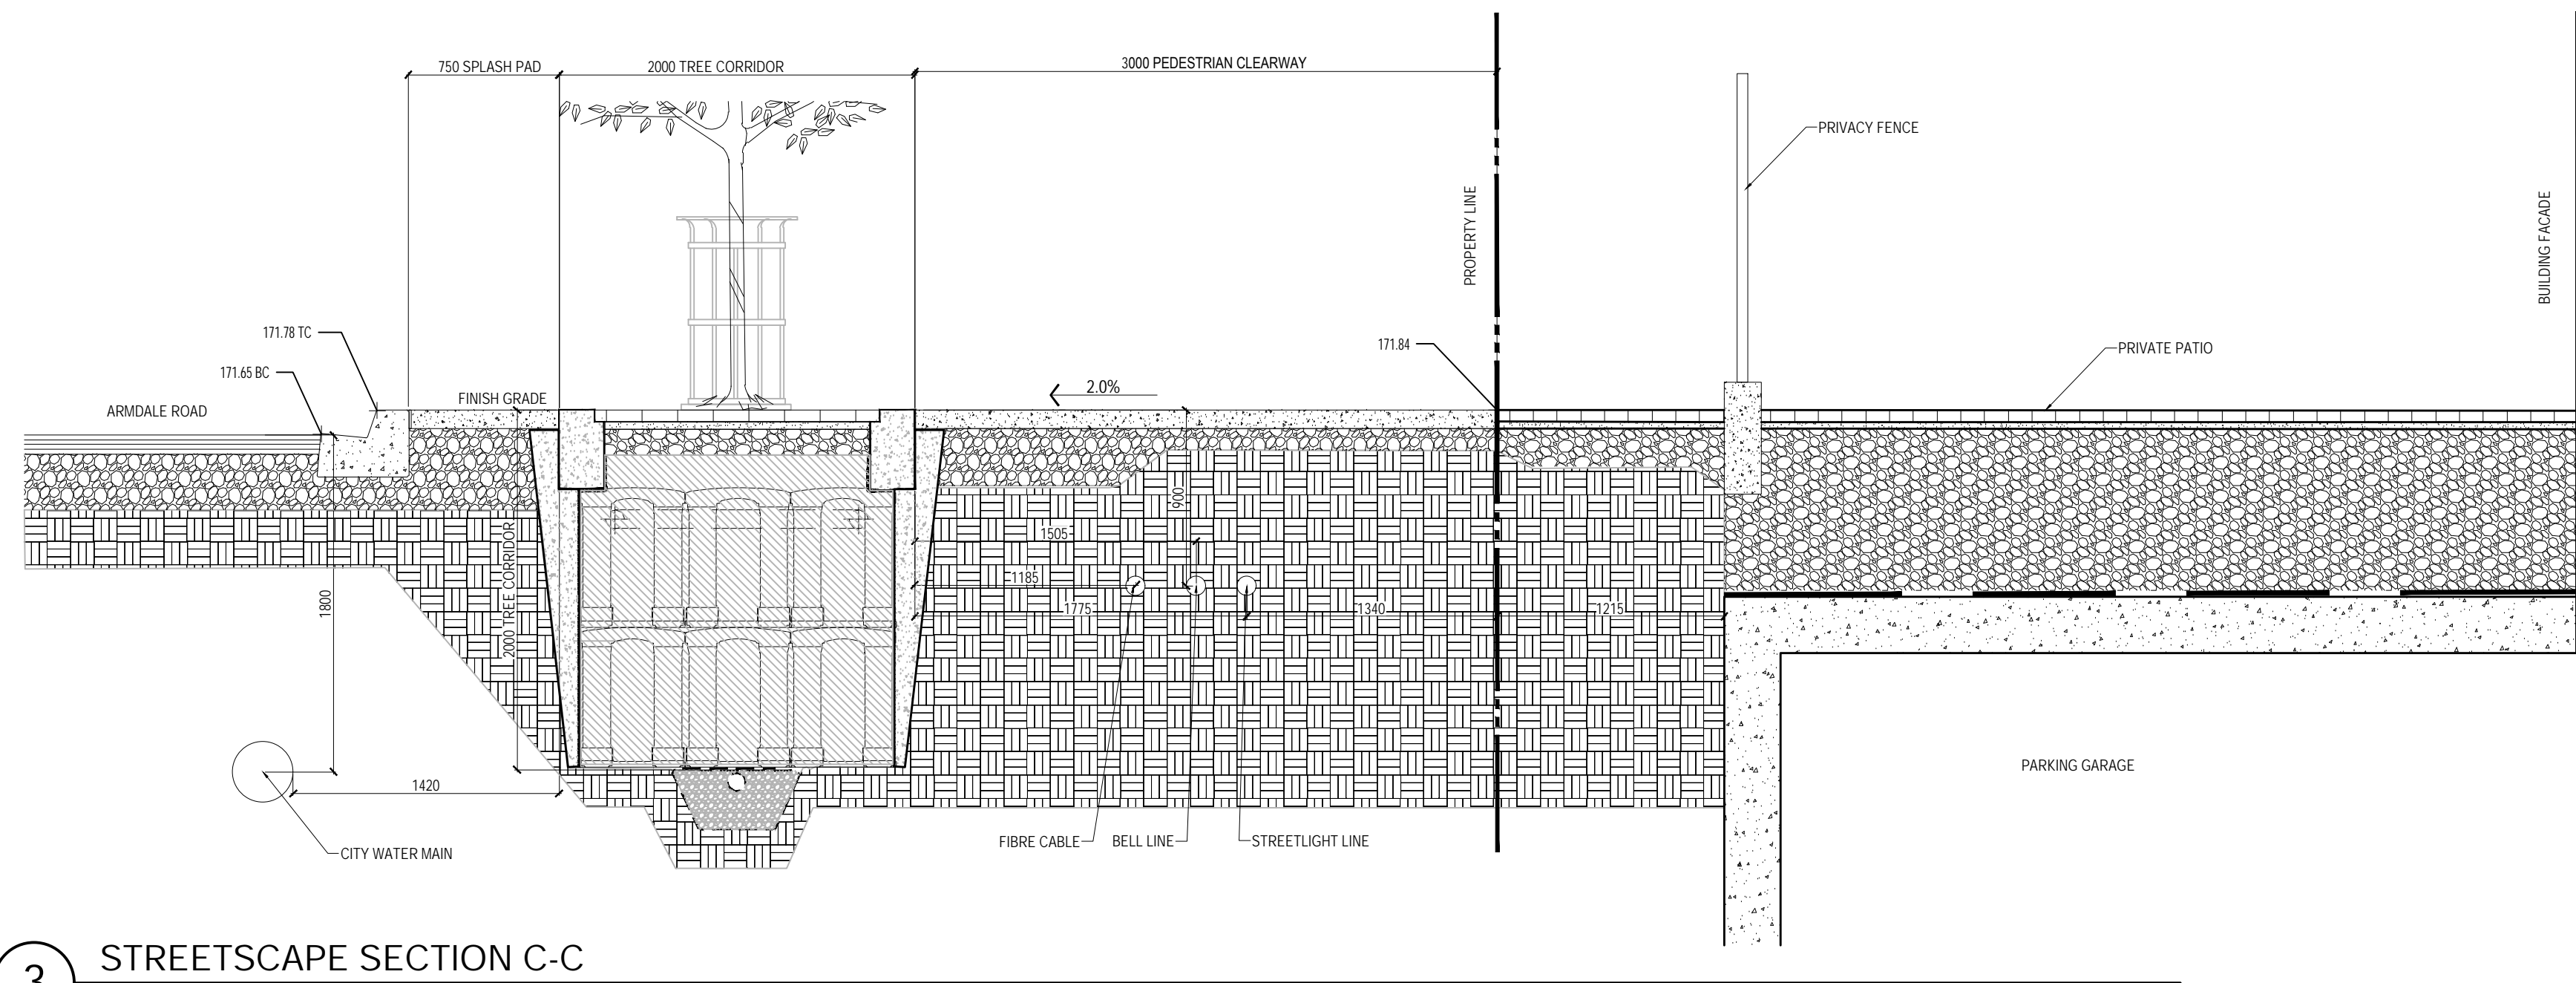

3 STREETScape SECTION C-C
1:30

I HERBY CERTIFY THAT TO THE BEST OF MY KNOWLEDGE THE INFORMATION ON THIS PLAN RELATED TO STREETSCAPING IS COMPLETE, ACCURATE, AND BASED ON PHYSICAL LOCATES PROVIDED BY SCHAFFER DZALDOV BENNETT LTD. DATED NOVEMBER 2, 2020



no.	revision	date	by
04	ISSUED FOR STREETSCAPE	2020-11-10	R.R.
03	ISSUED FOR SPA 4	2020-03-24	R.R.
02	ISSUED FOR SPA 3	2019-11-15	R.R.
01	ISSUED FOR SPA 2	2019-08-15	R.R.

CONTRACTOR MUST VERIFY ALL DIMENSIONS ON THE JOB AND REPORT ANY DISCREPANCY TO THE LANDSCAPE ARCHITECT BEFORE PROCEEDING WITH THE WORK.
ALL DRAWINGS AND SPECIFICATIONS ARE INSTRUMENTS OF SERVICE AND THE PROPERTY OF THE LANDSCAPE ARCHITECT WHICH MUST BE RETURNED AT THE COMPLETION OF THE WORK.
ALL DRAWINGS TO BE USED FOR CONSTRUCTION ONLY WHEN SIGNED BY THE LANDSCAPE ARCHITECT.

signed _____ date _____



20 Champian Blvd. Suite 102 - Toronto ON - M3H 2Z1 info@terrapijan.ca www.terrapijan.ca


5105 HURONTARIO LIMITED PARTNERSHIP
1 STEELCASE ROAD W. UNIT 8
MARKHAM, ON L3R 0T3
TEL: 905.731.8687

CLIENT
5081 HURONTARIO STREET

PROJECT
PHASE II MIXED USE DEVELOPMENT
MISSISSAUGA, ONTARIO

STREETSCAPE SECTIONS

DRAWING
DRAWN: RR
CHECKED: JC
SCALE: AS SHOWN
DATE: 1/11/2019
PROJECT NO.: 19-104

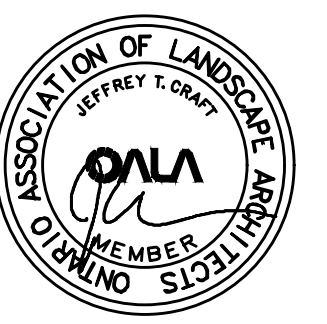

SHEET NO.: LD-104