

6 MASONRY WALLS.

6.1 CONSTRUCT MASONRY IN ACCORDANCE WITH CSA STANDARD CAN3-A371-94 (R2001), 'MASONRY CONSTRUCTION FOR BUILDINGS'.


6.2 DO NOT BUILD OR CUT HOLES THROUGH MASONRY BEARING WALLS, OTHER THAN HOLES SHOWN ON STRUCTURAL DRAWINGS, UNLESS APPROVED BY CONSULTANT.

6.3 MORTAR TO BE TYPE 'S' MIN. COMPRESSIVE STRENGTH OF 10 MPa AT 28 DAYS


6.4 GROUT TO HAVE MIN COMPRESSIVE STRENGTH OF 10 MPa AT 28 DAYS.

6.5 BLOCK REINFORCING TO BE 'LADUR' TYPE.


1 BUILDING SECTION
SCALE 1/8"=1'-0"

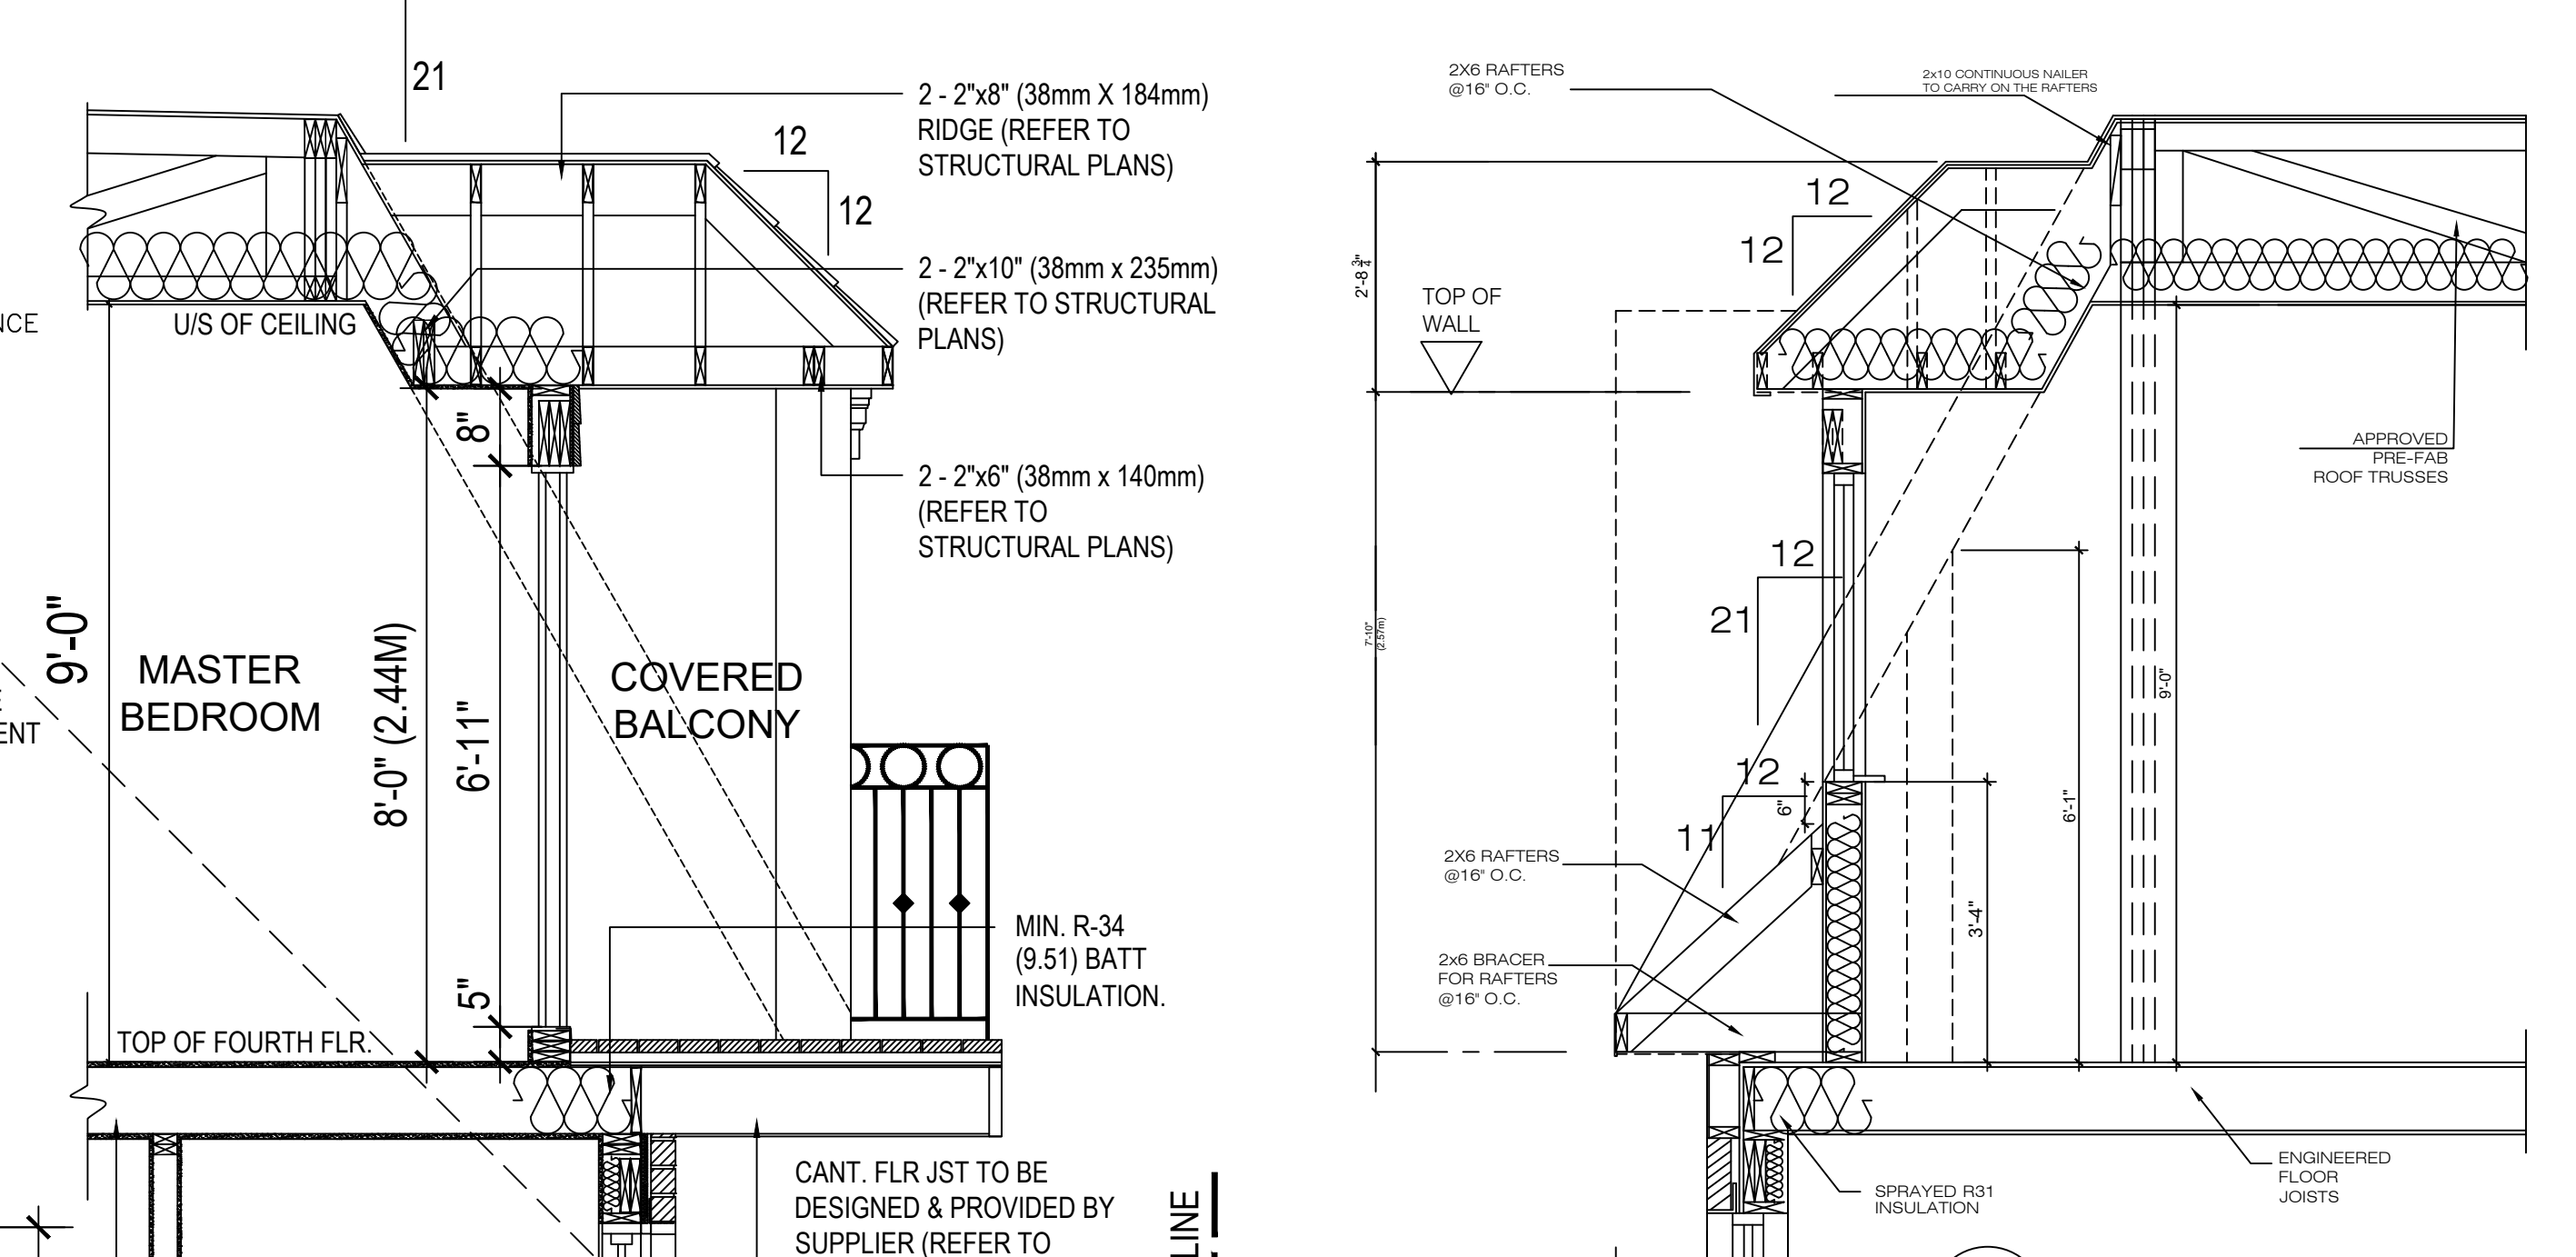


5 SECTION OF ROOF ELEVATION OF REAR-DORMER
SCALE 1/2"=1'-0"

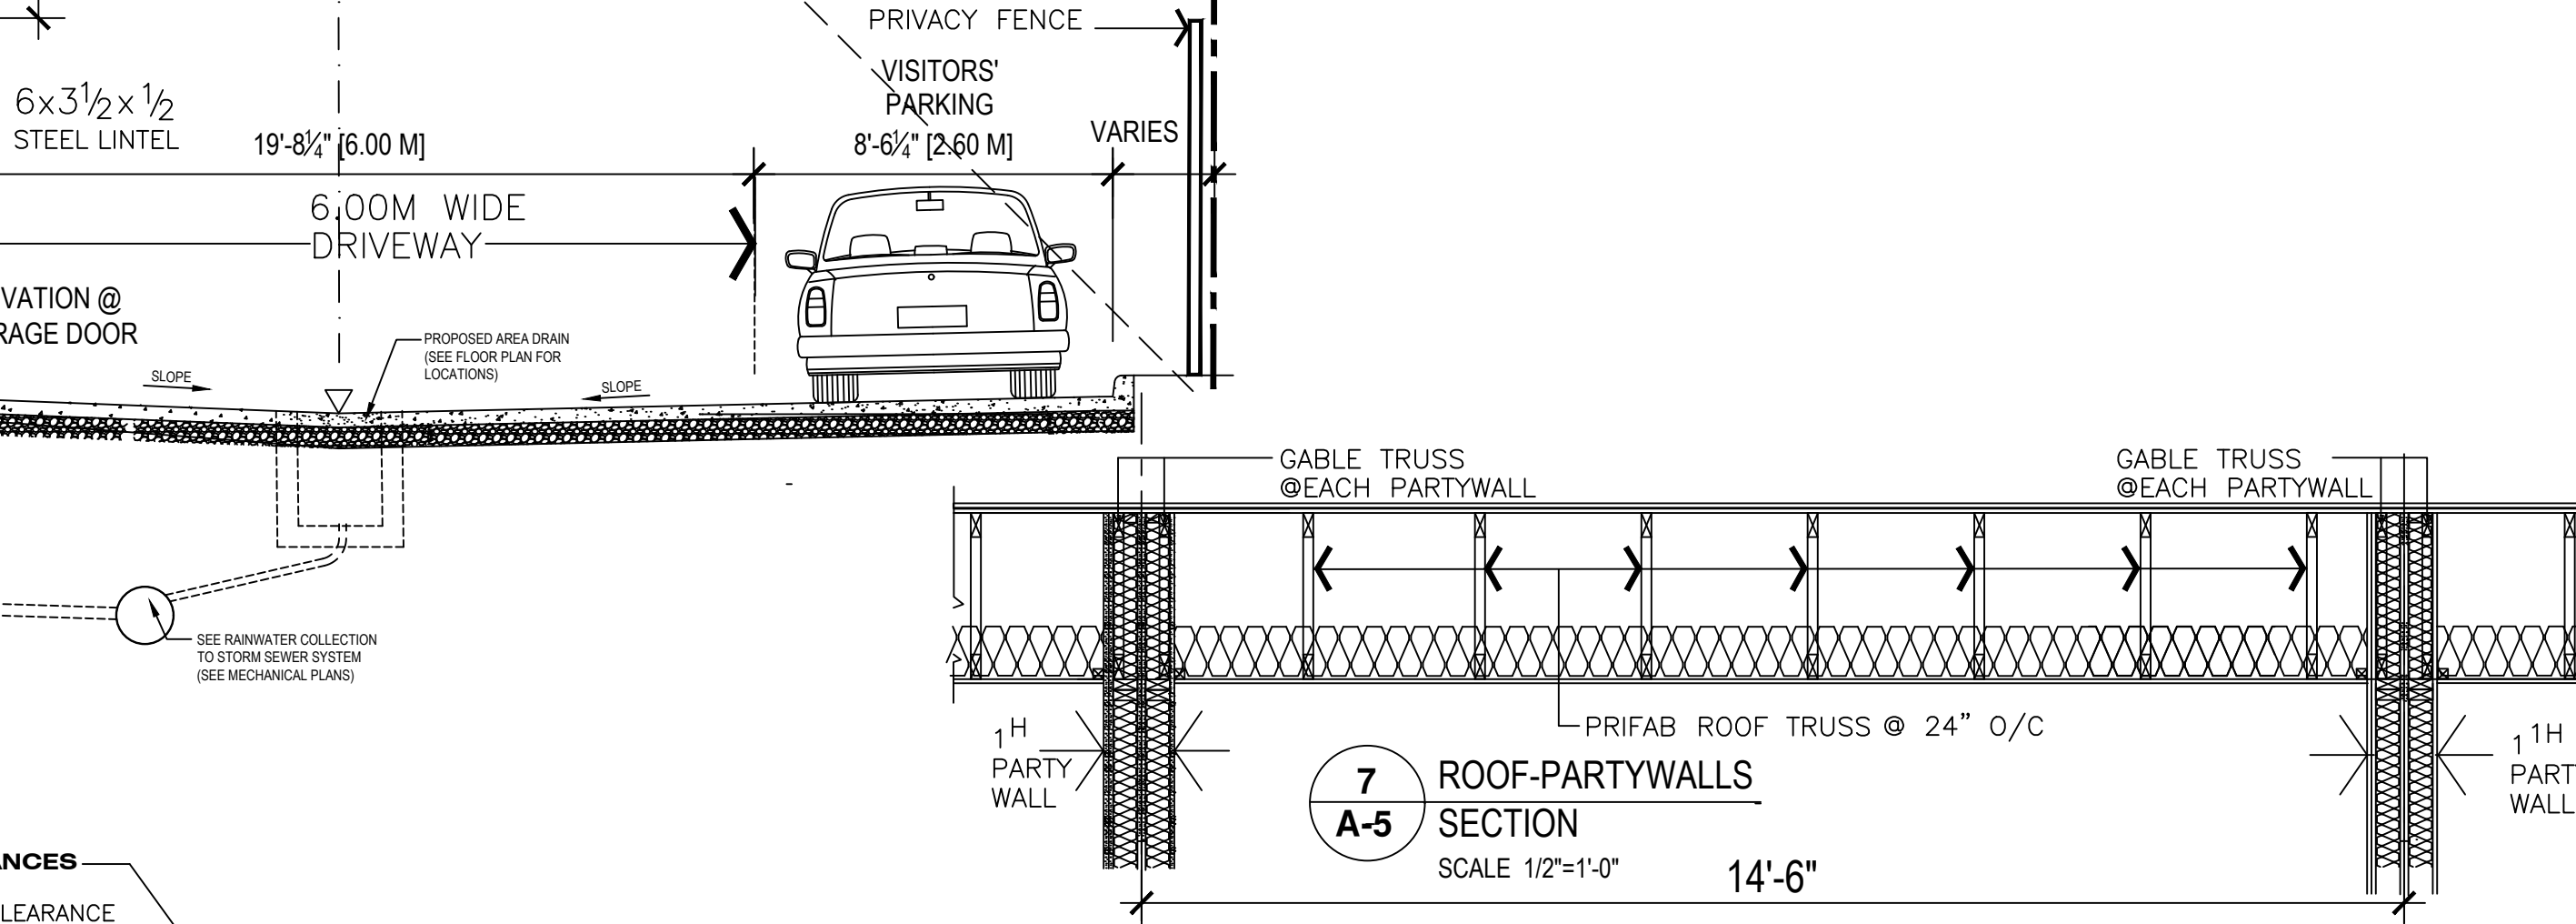


7 ROOF-PARTYWALLS SECTION
SCALE 1/2"=1'-0"

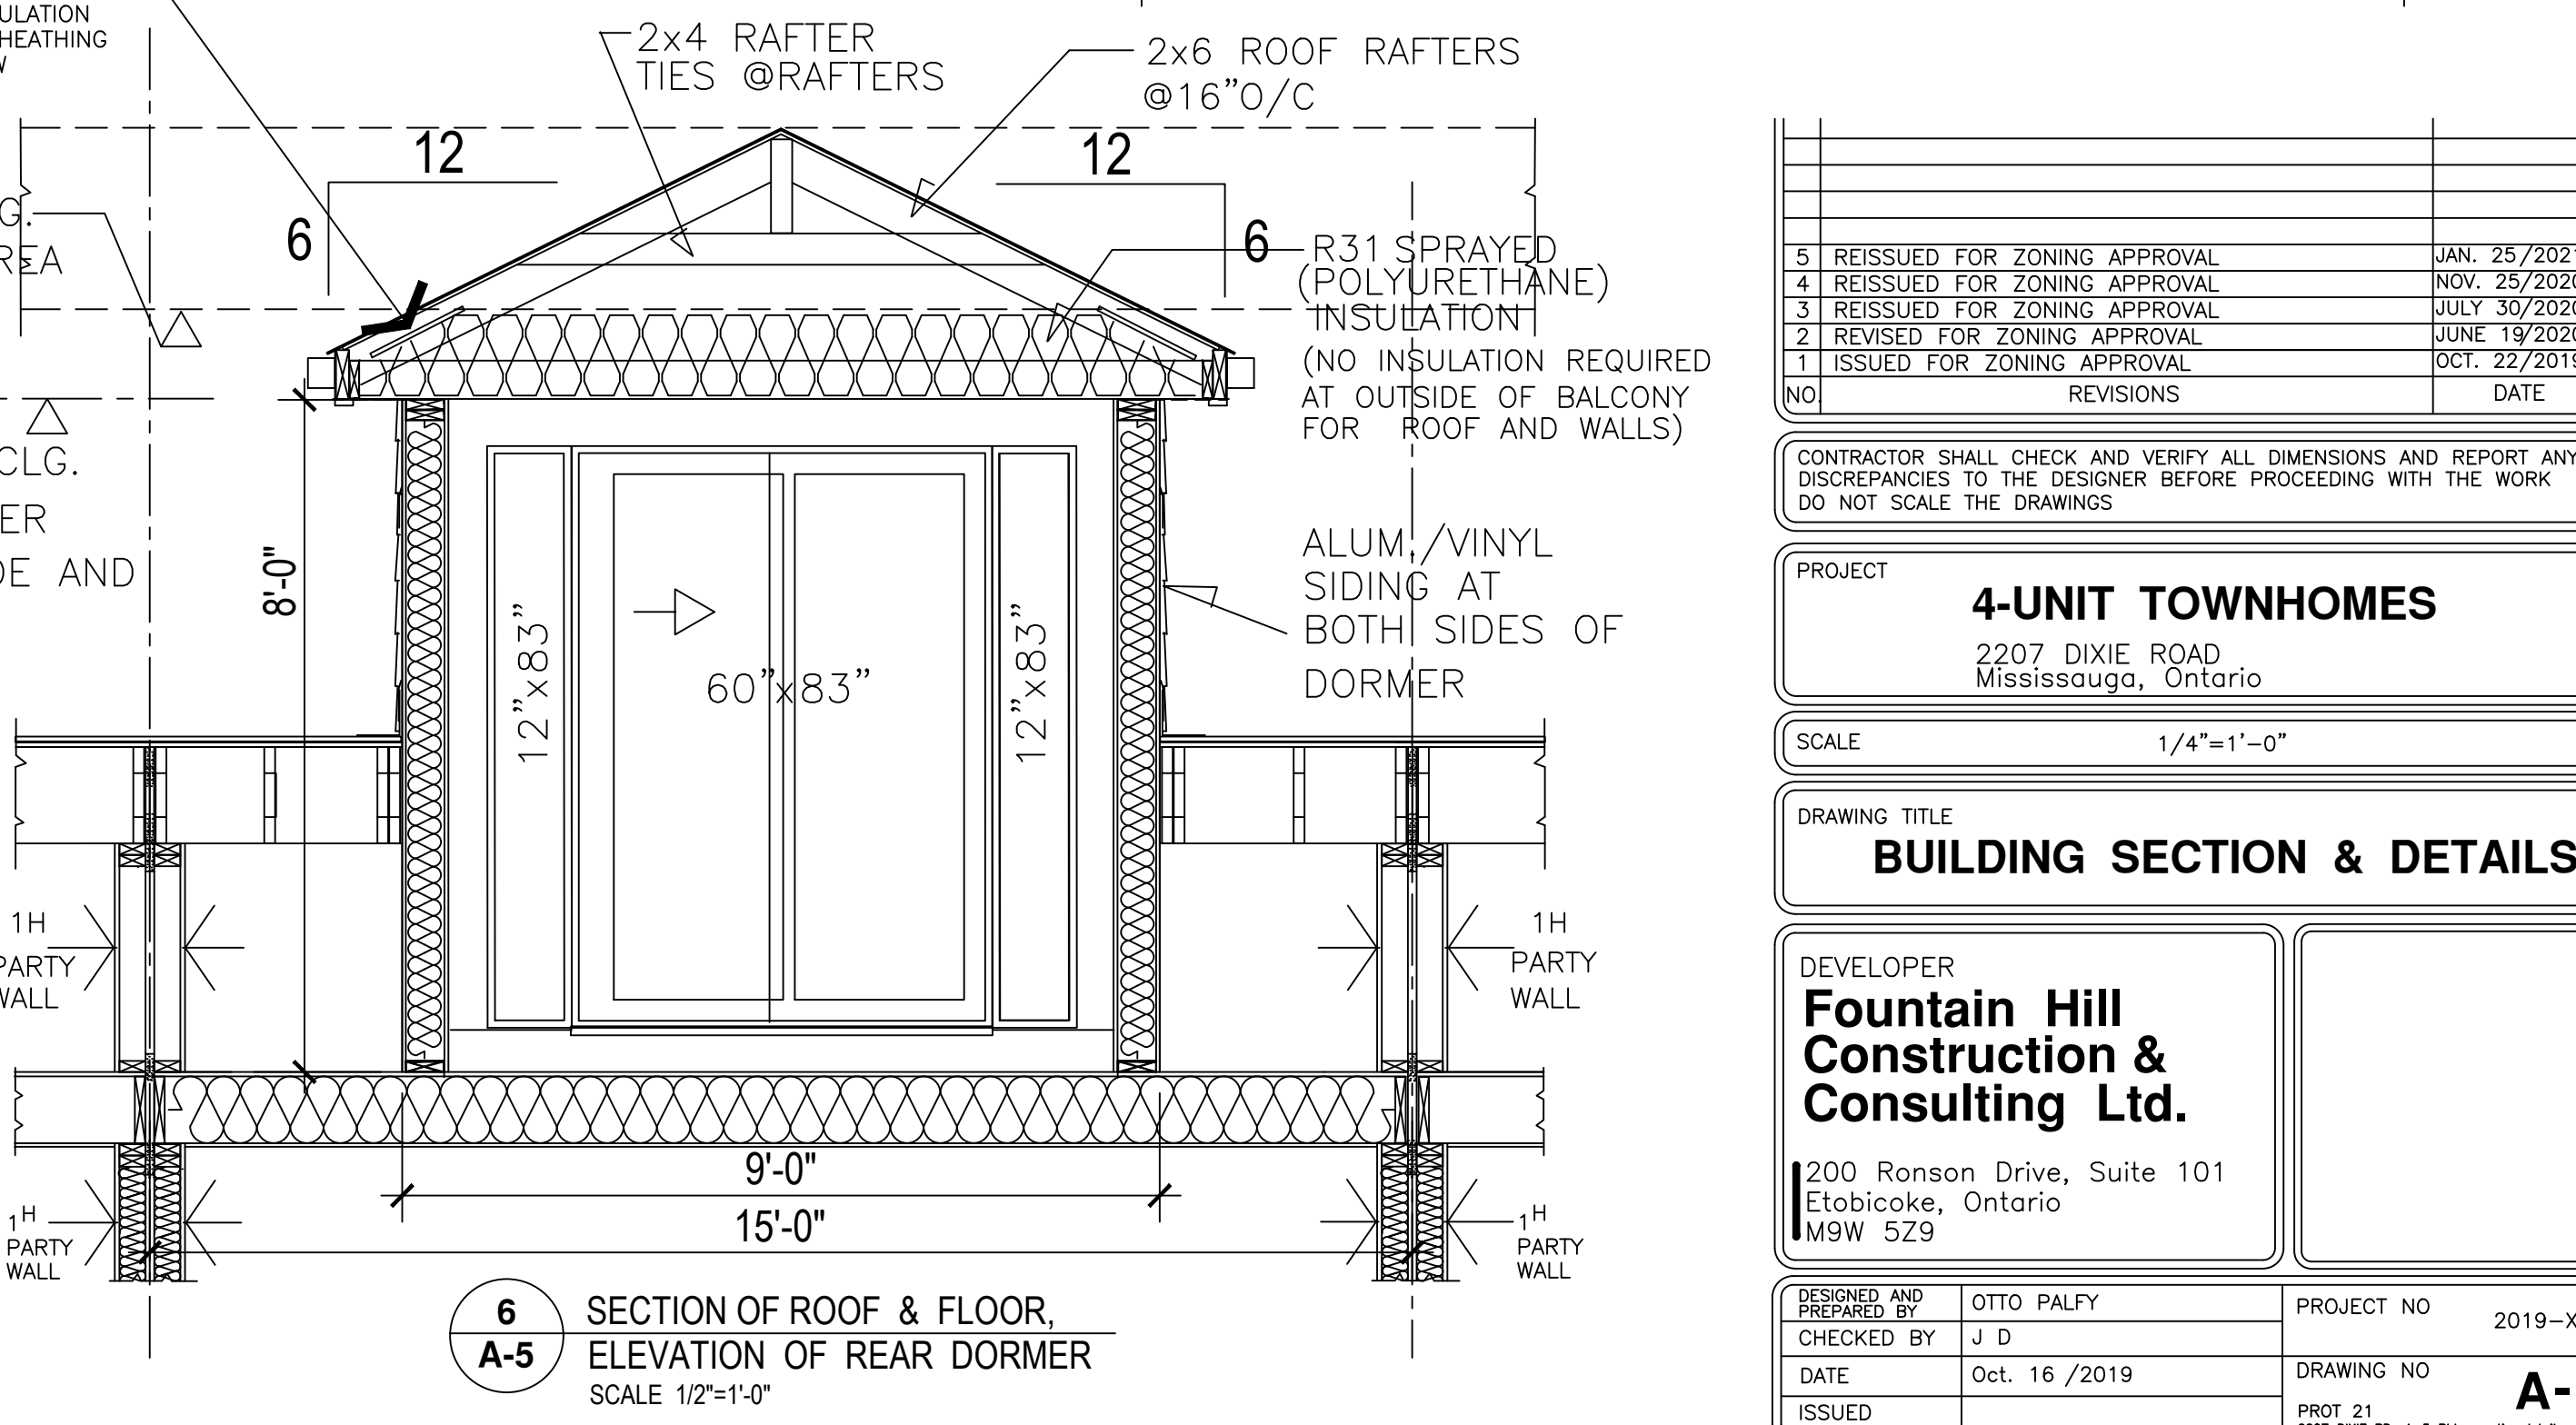

6 SECTION OF ROOF & FLOOR, ELEVATION OF REAR DORMER
SCALE 1/2"=1'-0"

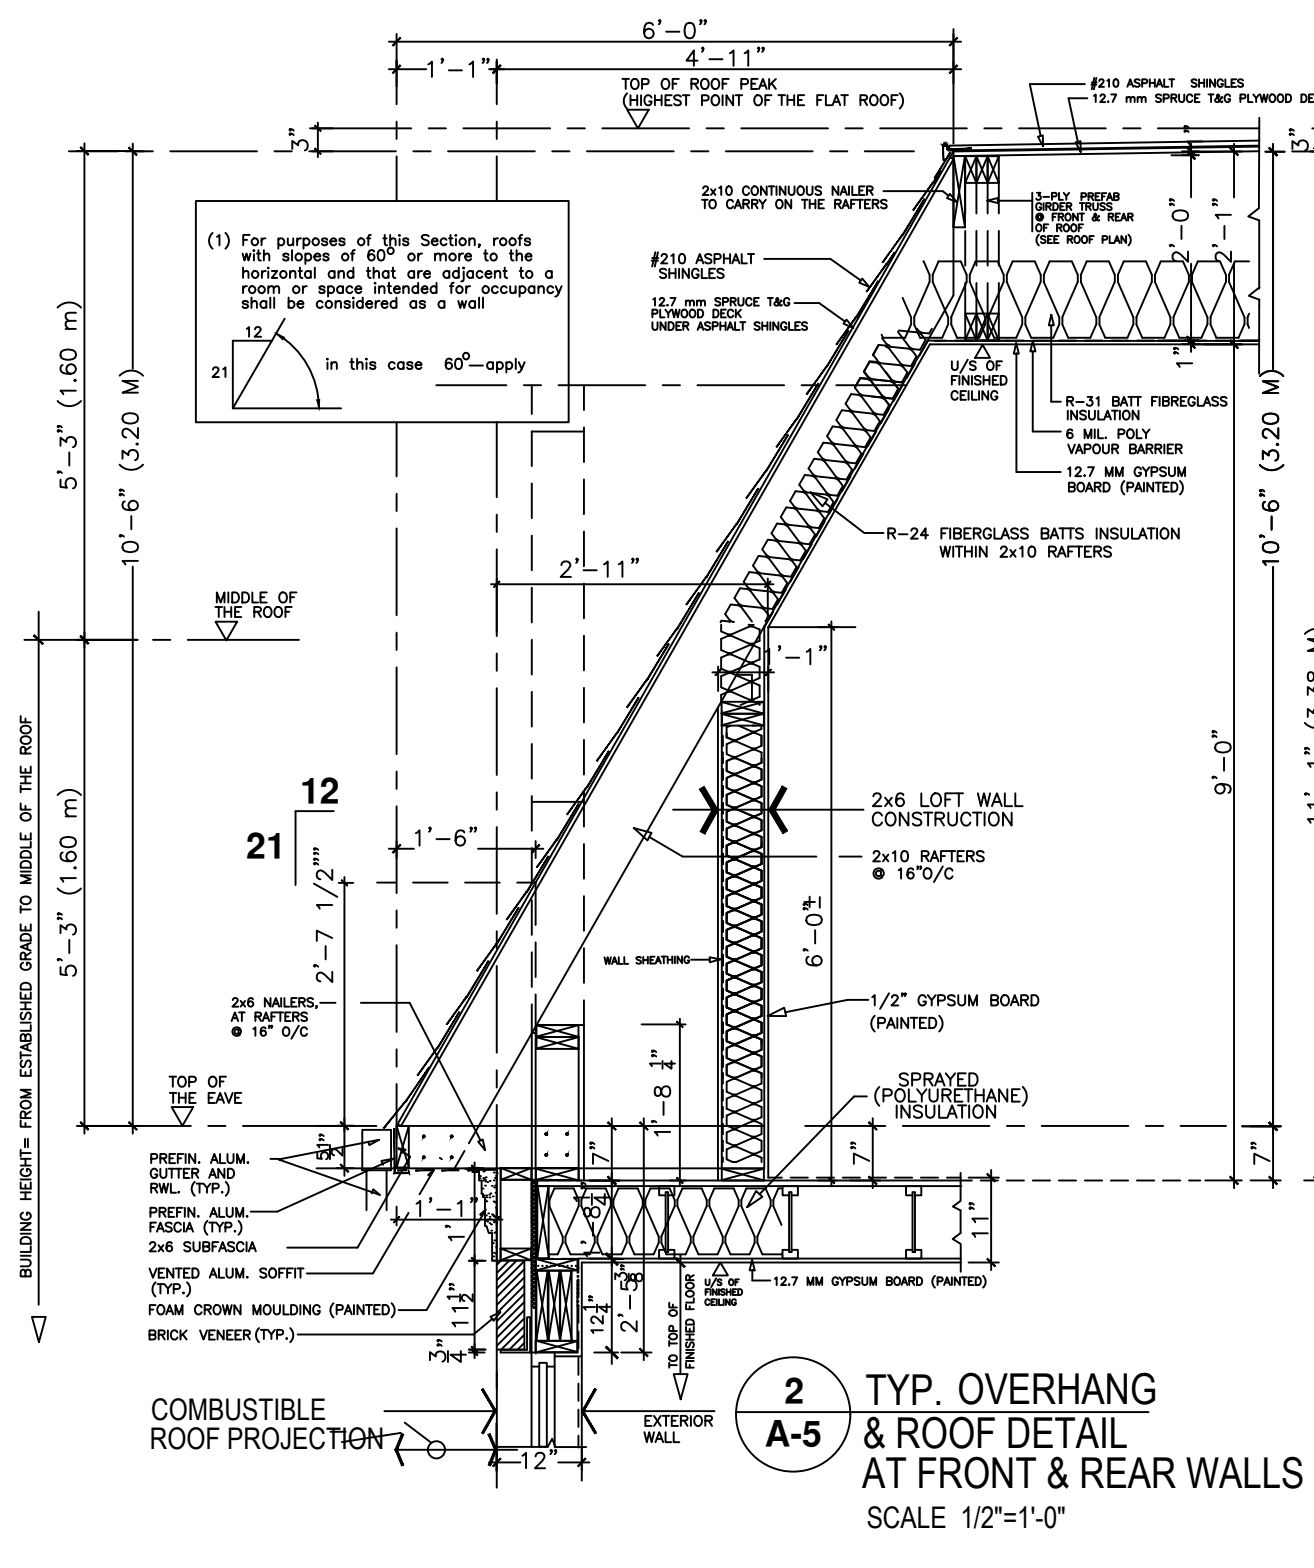

2 TYP. OVERHANG & ROOF DETAIL AT FRONT & REAR WALLS
SCALE 1/2"=1'-0"

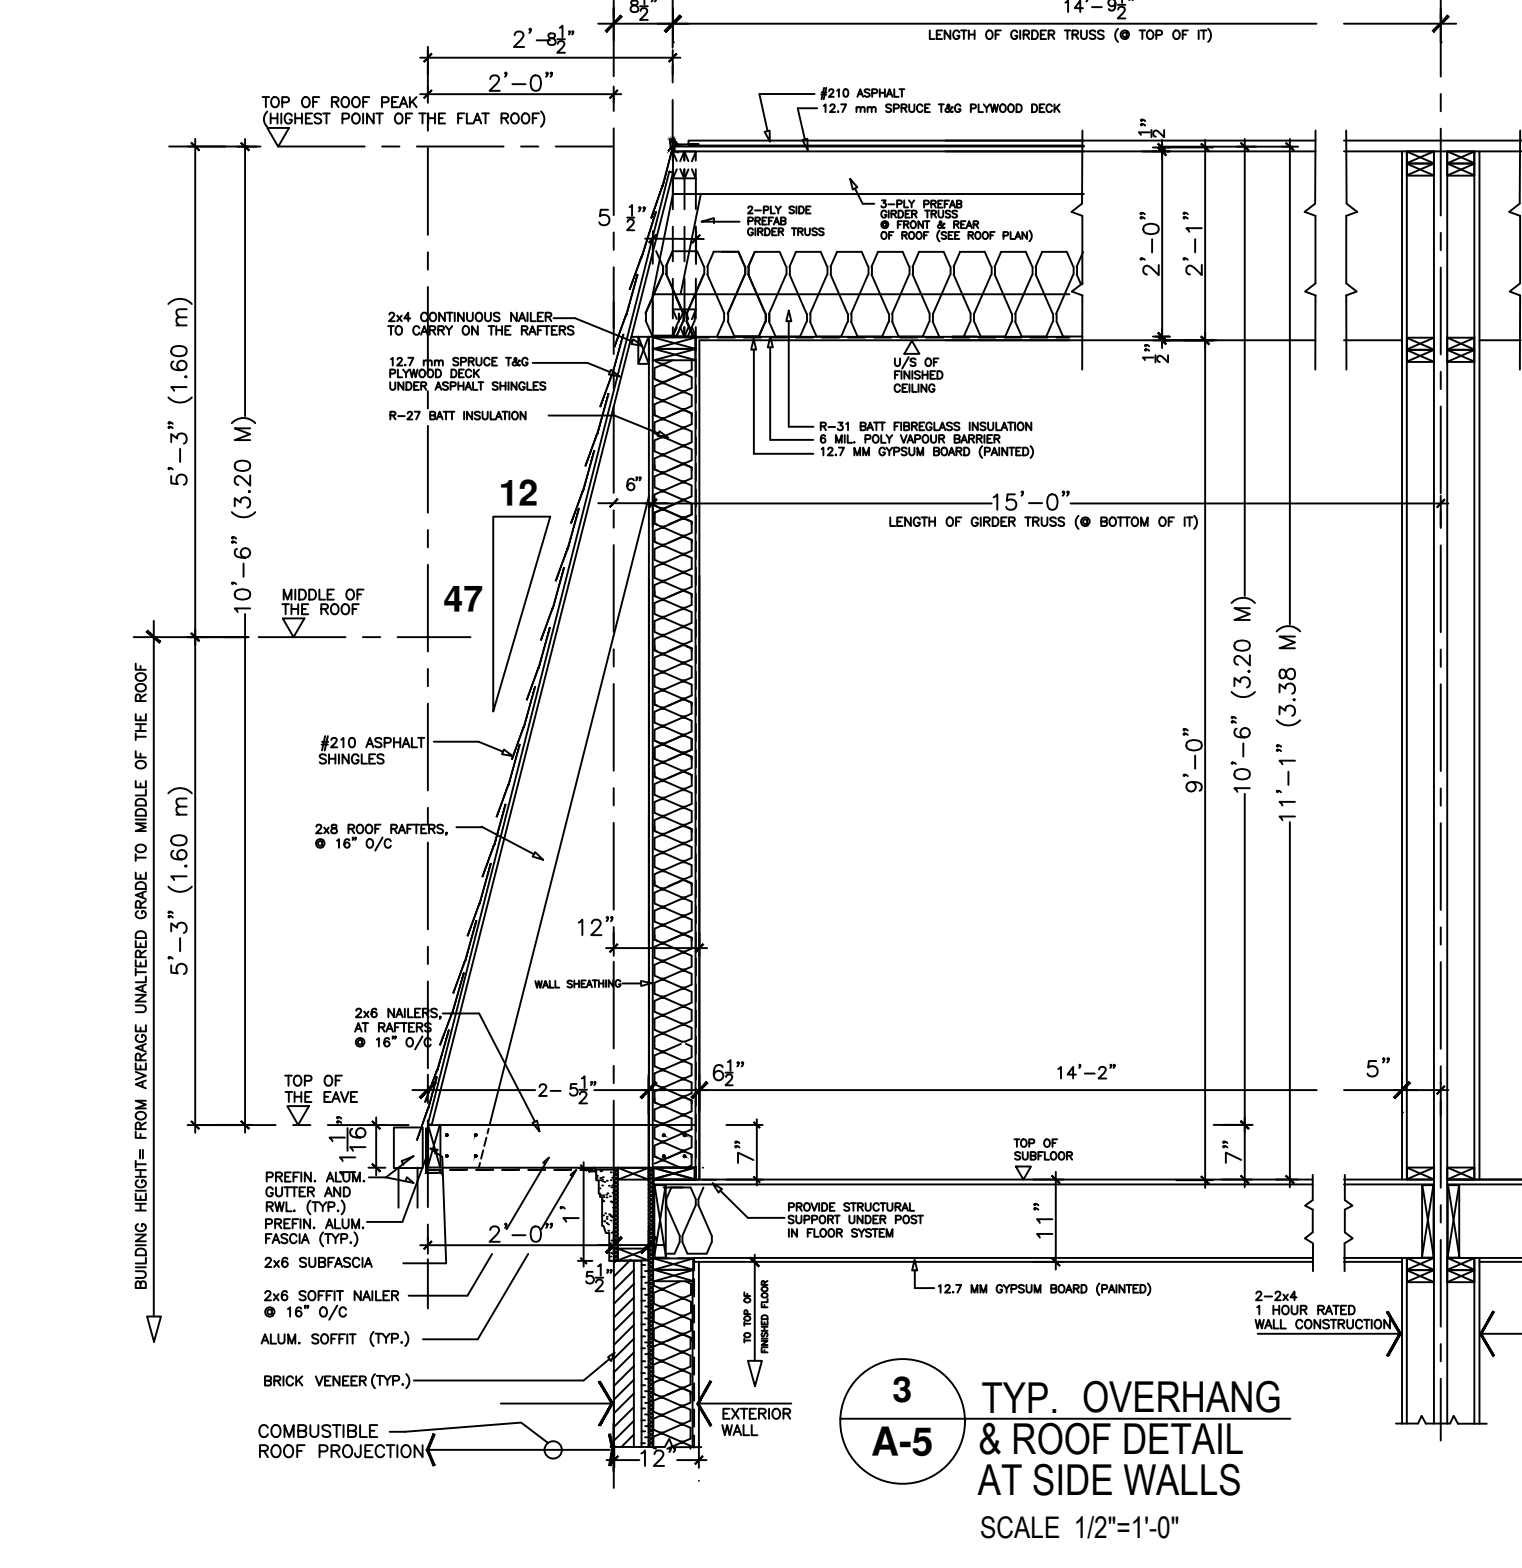

3 TYP. OVERHANG & ROOF DETAIL AT SIDE WALLS
SCALE 1/2"=1'-0"

NO	REVISIONS	DATE	BY
5	ISSUED FOR ZONING APPROVAL	JAN. 25/2021	OP
4	REISSUED FOR ZONING APPROVAL	NOV. 25/2020	OP
3	REISSUED FOR ZONING APPROVAL	JULY 30/2020	OP
2	REvised FOR ZONING APPROVAL	JUNE 19/2020	OP
1	ISSUED FOR ZONING APPROVAL	OCT. 22/2019	OP

CONTRACTOR SHALL CHECK AND VERIFY ALL DIMENSIONS AND REPORT ANY DISCREPANCIES TO THE DESIGNER BEFORE PROCEEDING WITH THE WORK. DO NOT SCALE THE DRAWINGS.

PROJECT
4-UNIT TOWNHOMES
2207 DIXIE ROAD
Mississauga, Ontario

SCALE
1/4"=1'-0"

DRAWING TITLE
BUILDING SECTION & DETAILS

DEVELOPER
Fountain Hill Construction & Consulting Ltd.
200 Ronson Drive, Suite 101
Etobicoke, Ontario
M9W 5Z9

DESIGNED AND PREPARED BY	OTTO PALFY	PROJECT NO	2019-XX
CHECKED BY	J D	DRAWING NO	A-5
DATE	Oct. 16 /2019	PROT 21	2017-2021-03-05-06-07-08-09-10-11-12
ISSUED			