

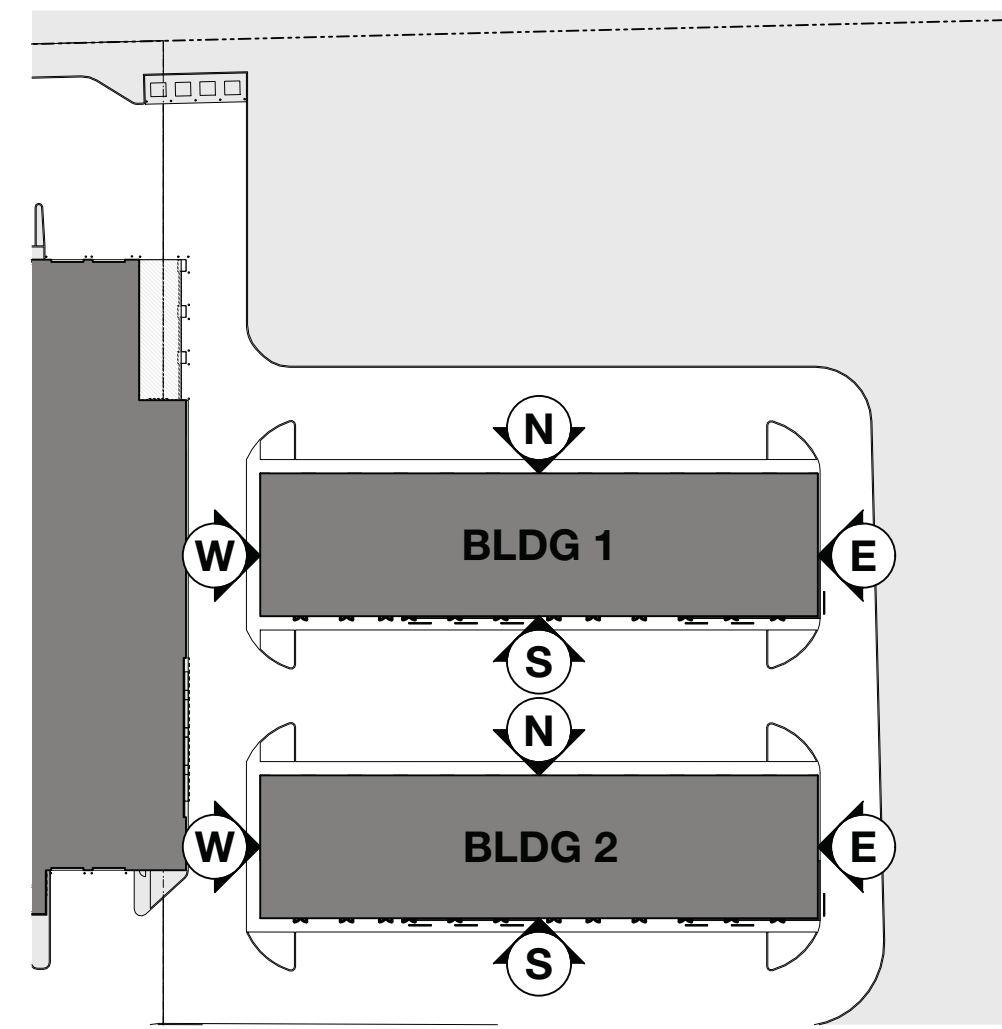
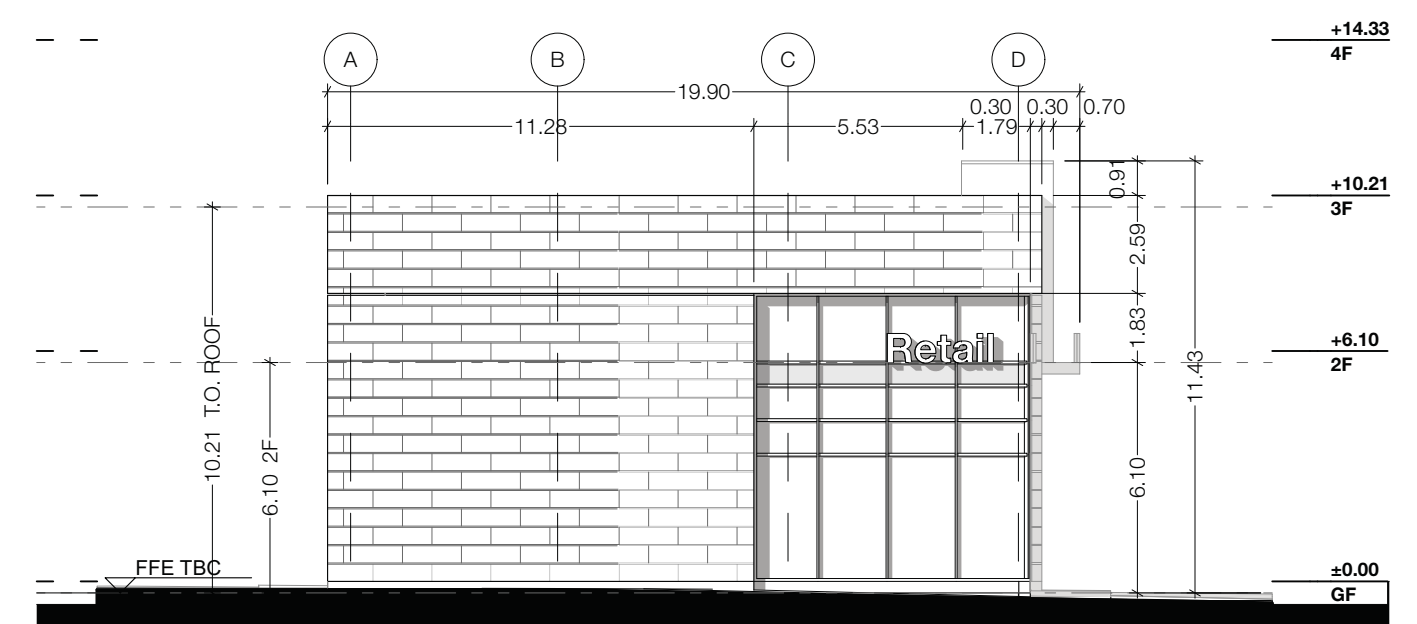
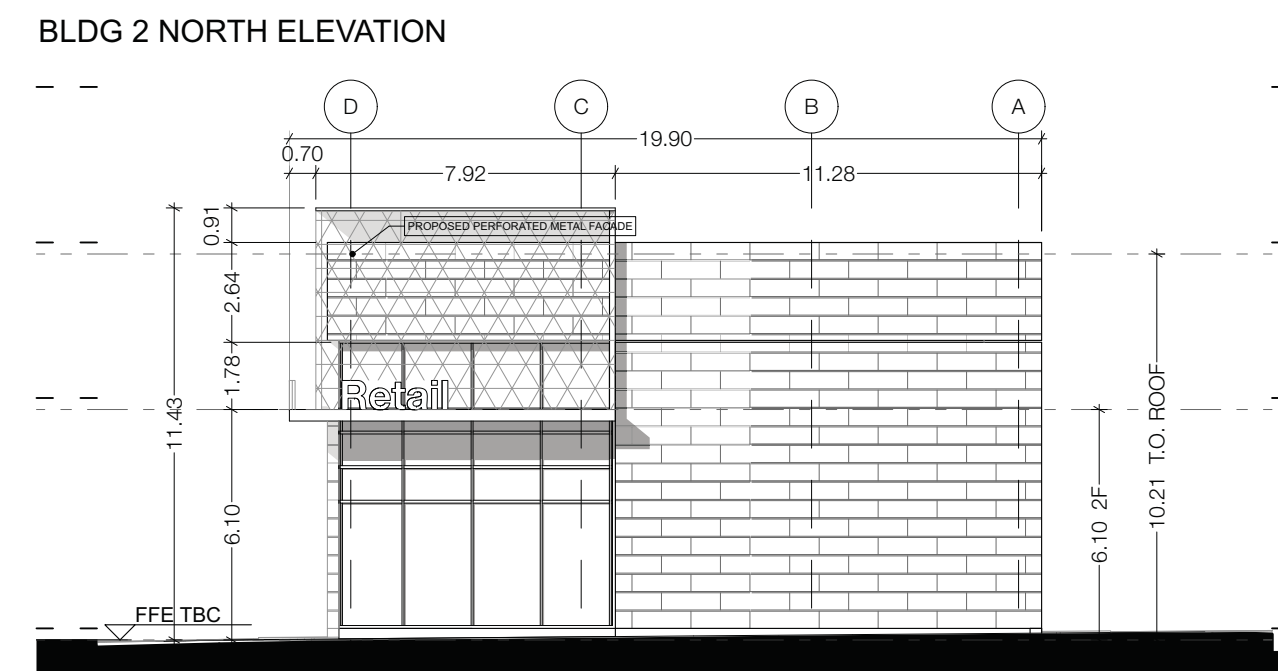
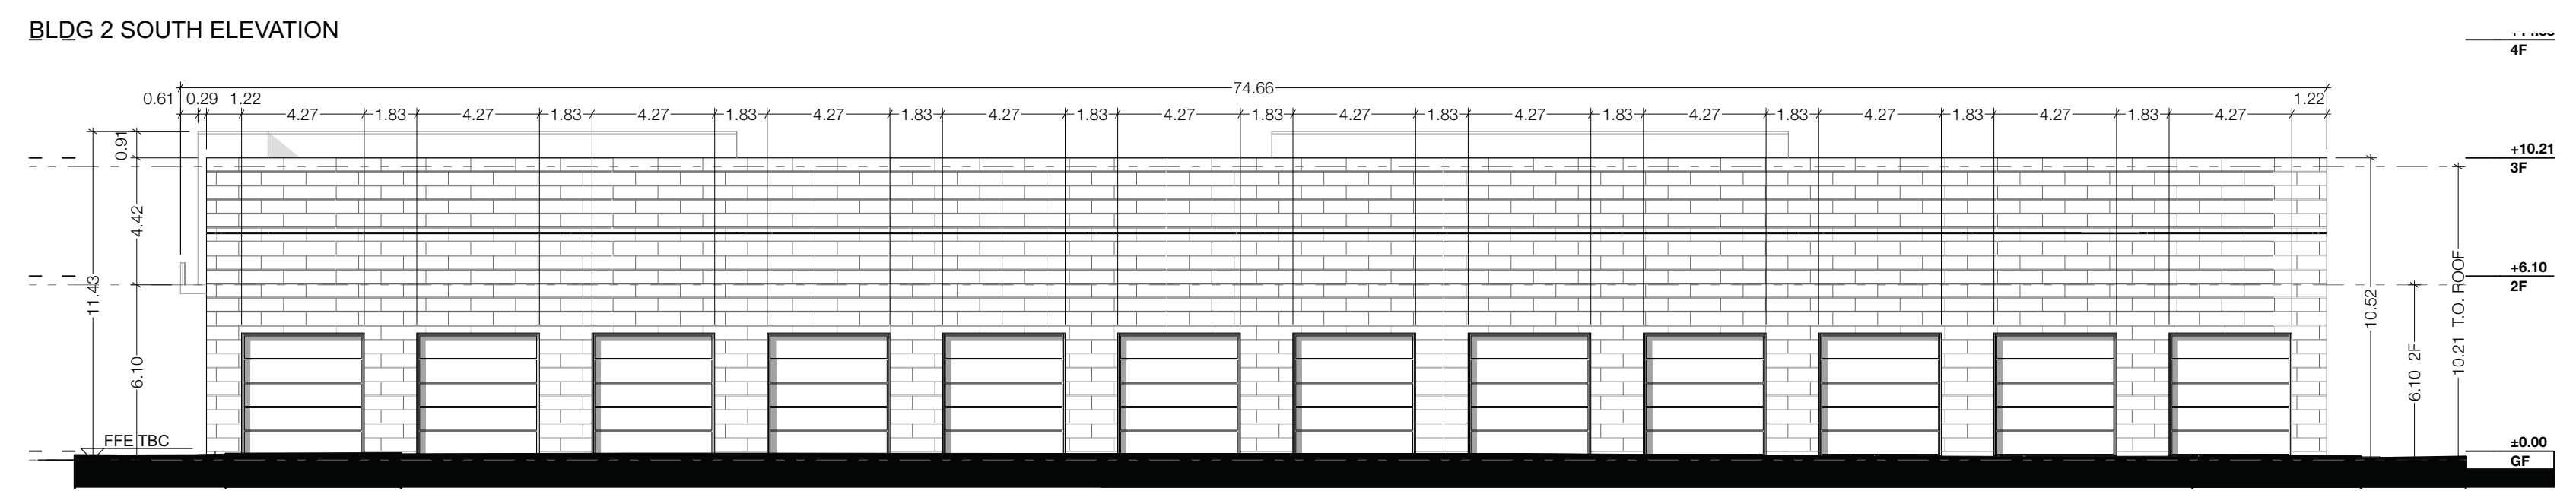
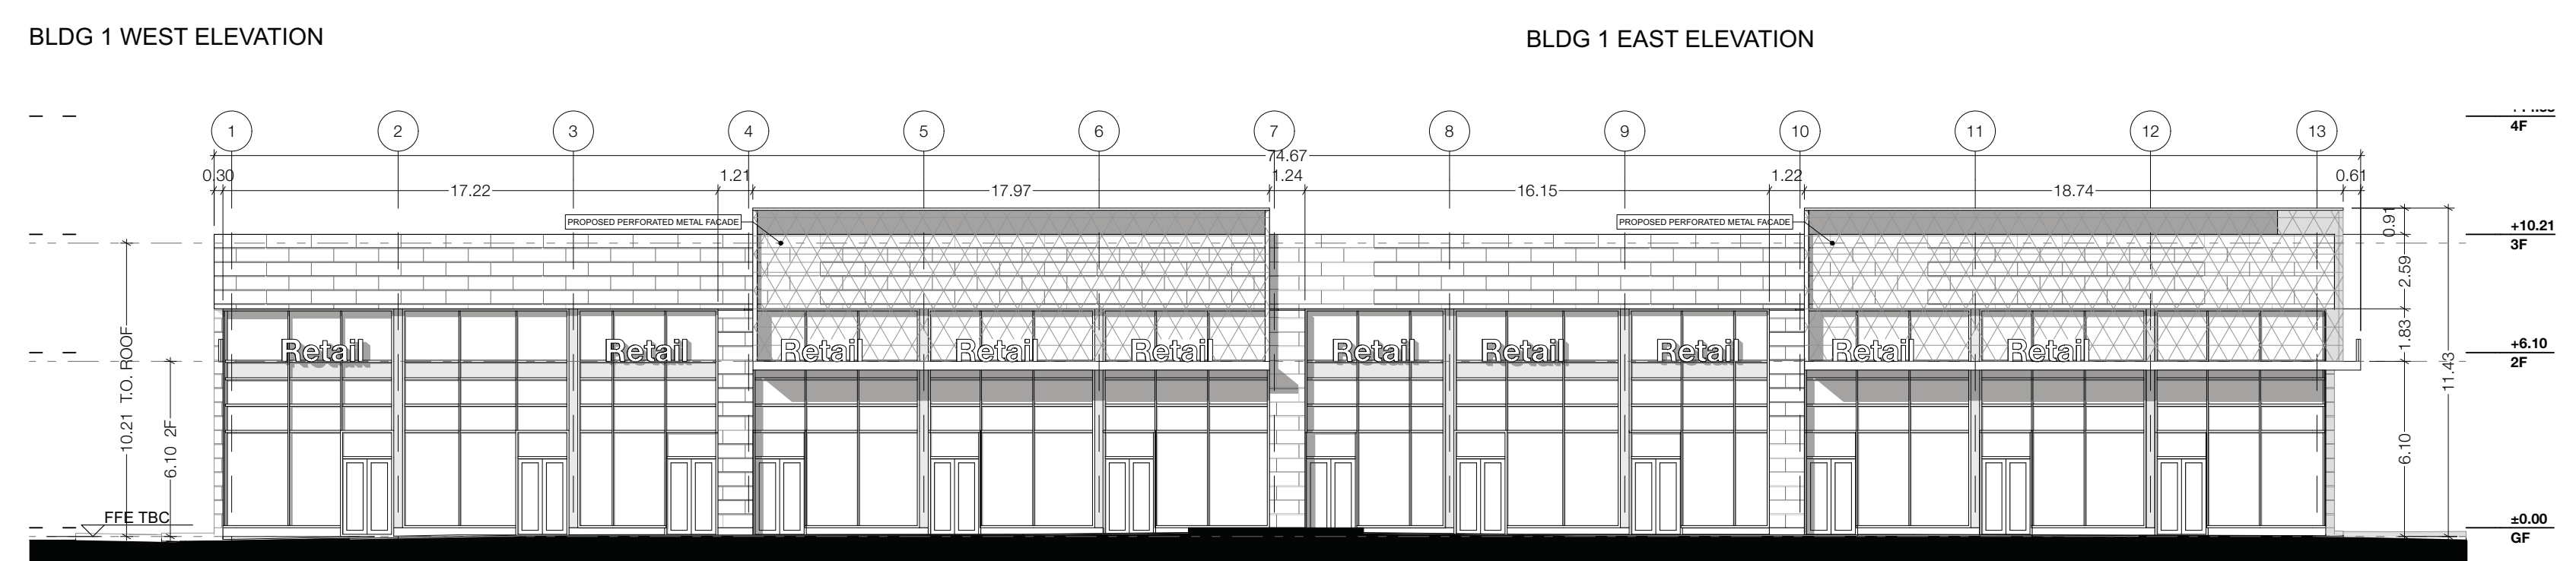
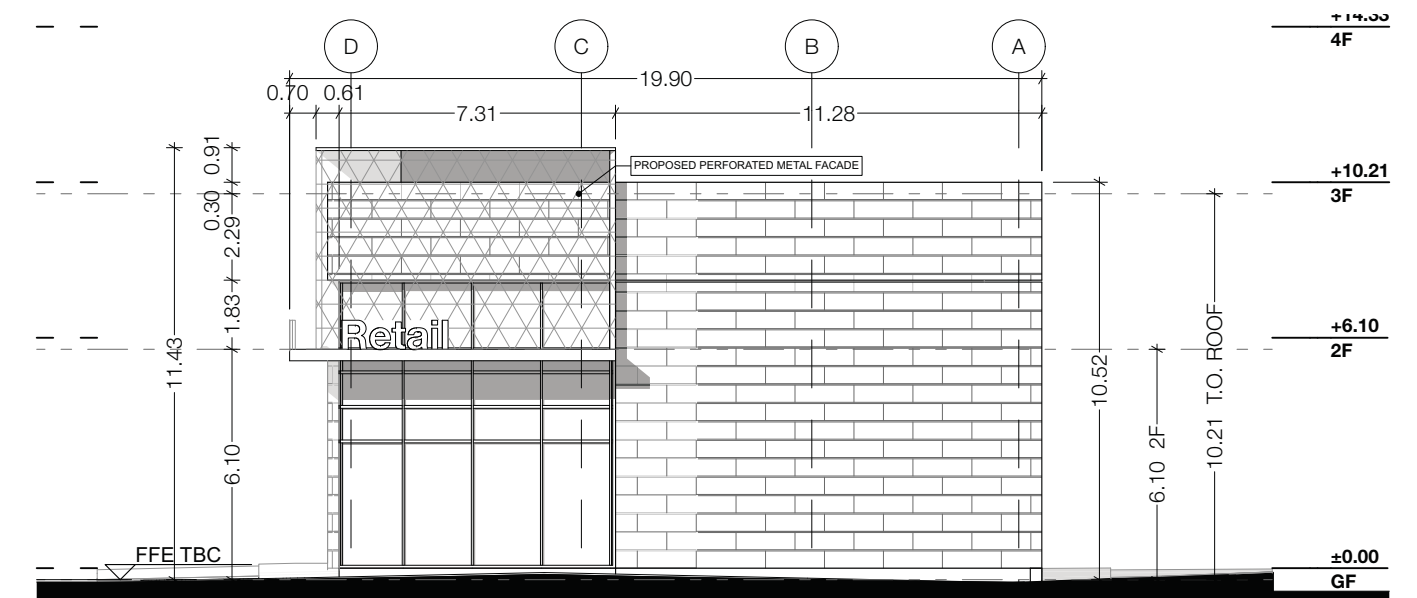
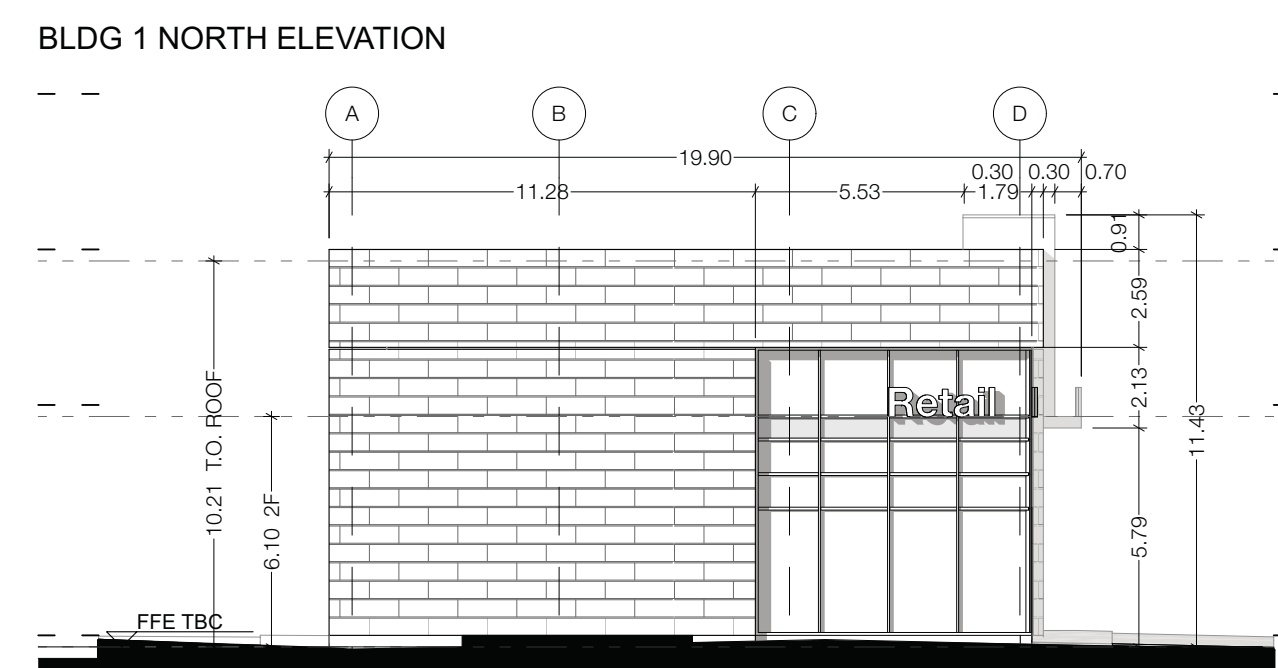


| Revision | Revision |
|------------|--------------------------|
| 2017.11.16 | SPC SUBMISSION |
| 2018.09.11 | ZBA SUBMISSION |
| 2018.11.15 | CPA ZBA SPA COORDINATION |
| 2020.11.19 | CPA ZBA SPA COORDINATION |
| 2020.11.25 | CPA ZBA SPA COORDINATION |
| 2020.12.01 | CPA ZBA SPA SUBMISSION |

DRAFT

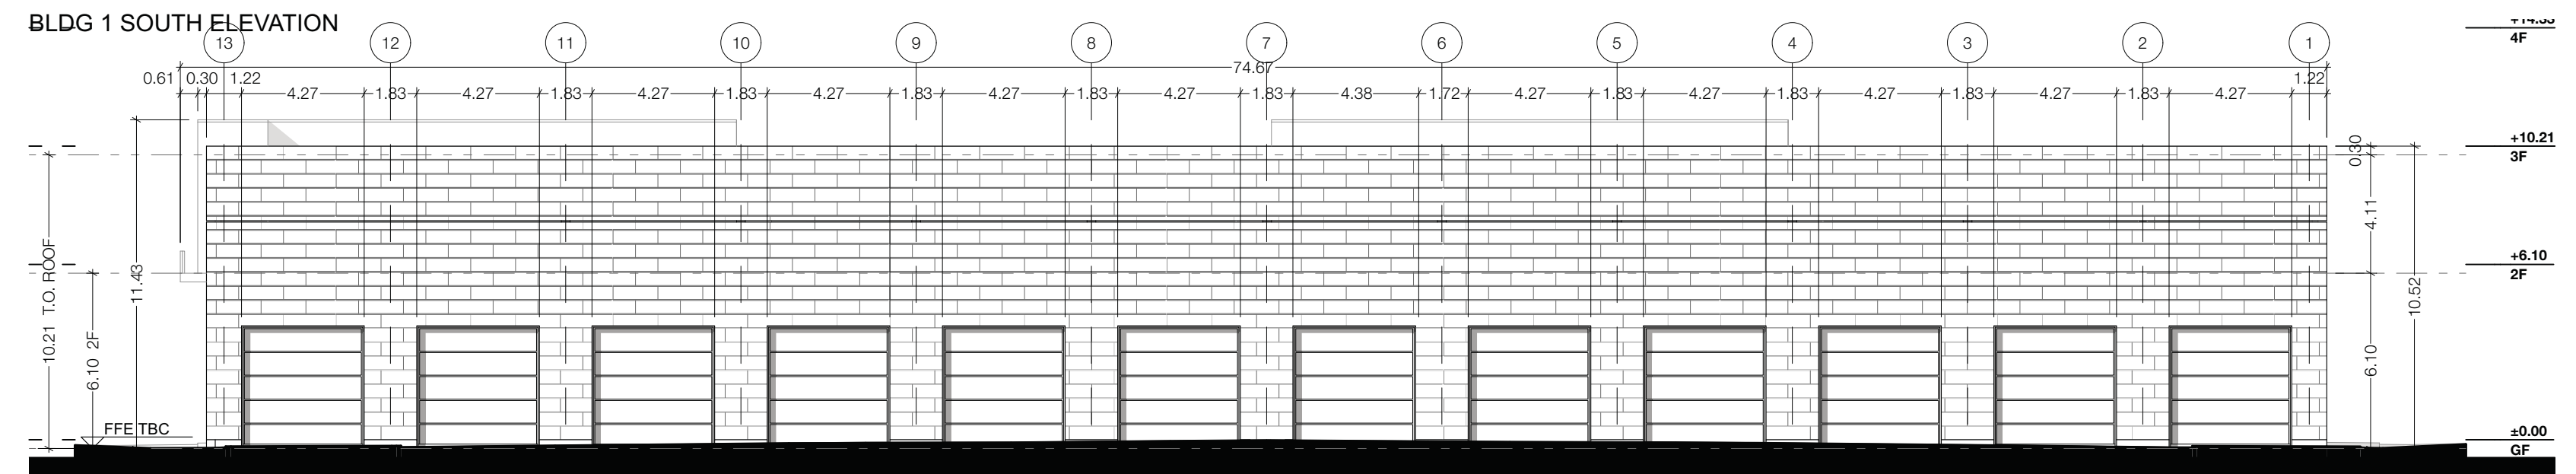

KEY PLAN
SCALE: 1:1000

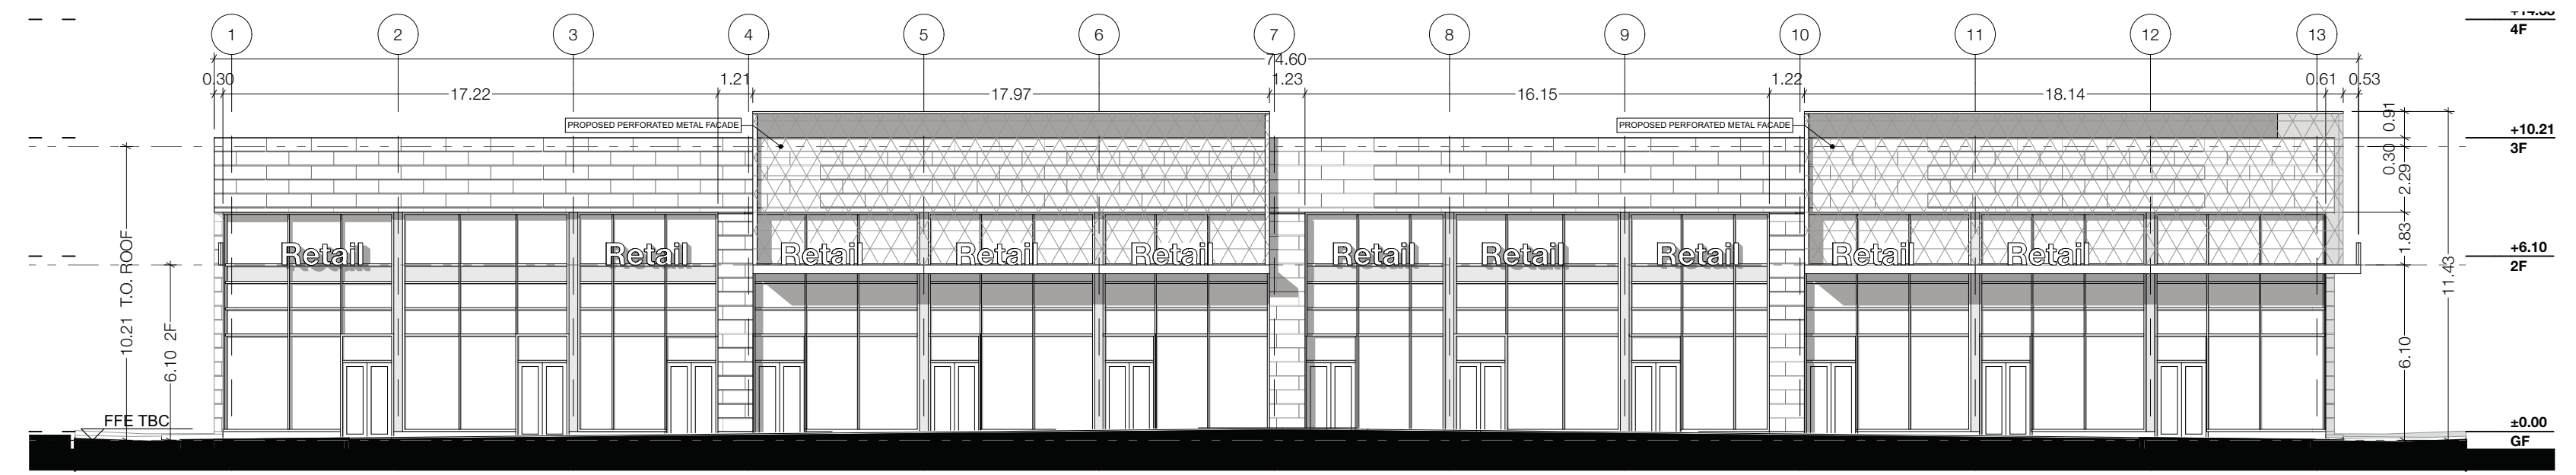

Note: Building permit issuance shall be subject to the building permit drawings not being in contravention with these approved plans and drawings including, but not limited to, the exterior design of the building and exterior building materials.

Note: This drawing and all copyright therein are the sole and exclusive property of TACT Design Inc. Reproduction or use of this drawing in whole or in part by any means or in any way whatsoever without the prior written consent of TACT Design is strictly prohibited. Do not scale this drawing. Published Tuesday, December 1, 2020. file: 1611 3855 Dundas v_20_1_revised SP.in

design architect
TACT Architecture Inc.
809H College Street (Basement)
Toronto, Ontario M6G 1B8
416-516-1949
www.tactarchitecture.com

architect of record
nicholas caragianis architect
137 Dundas Street East, Suite 1010
Toronto, Ontario M5G 1R5
416-516-1949
www.nicholascaragianis.com

job title
Dymon Storage
3855 Dundas Street East
Mississauga, Ontario

client
Dymon Capital Corporation

city file number

sheet title
Retail Elevations
drawn by **JL, RD, FT, HG, ST** checked by **PJ**

issue date
Tuesday, December 1, 2020

scale
1:200 job number
1611-15