


P
 Width : 2000 mm
 Track : 2000 mm
 Lock to Lock Time : 6.0
 Steering Angle : 35.9

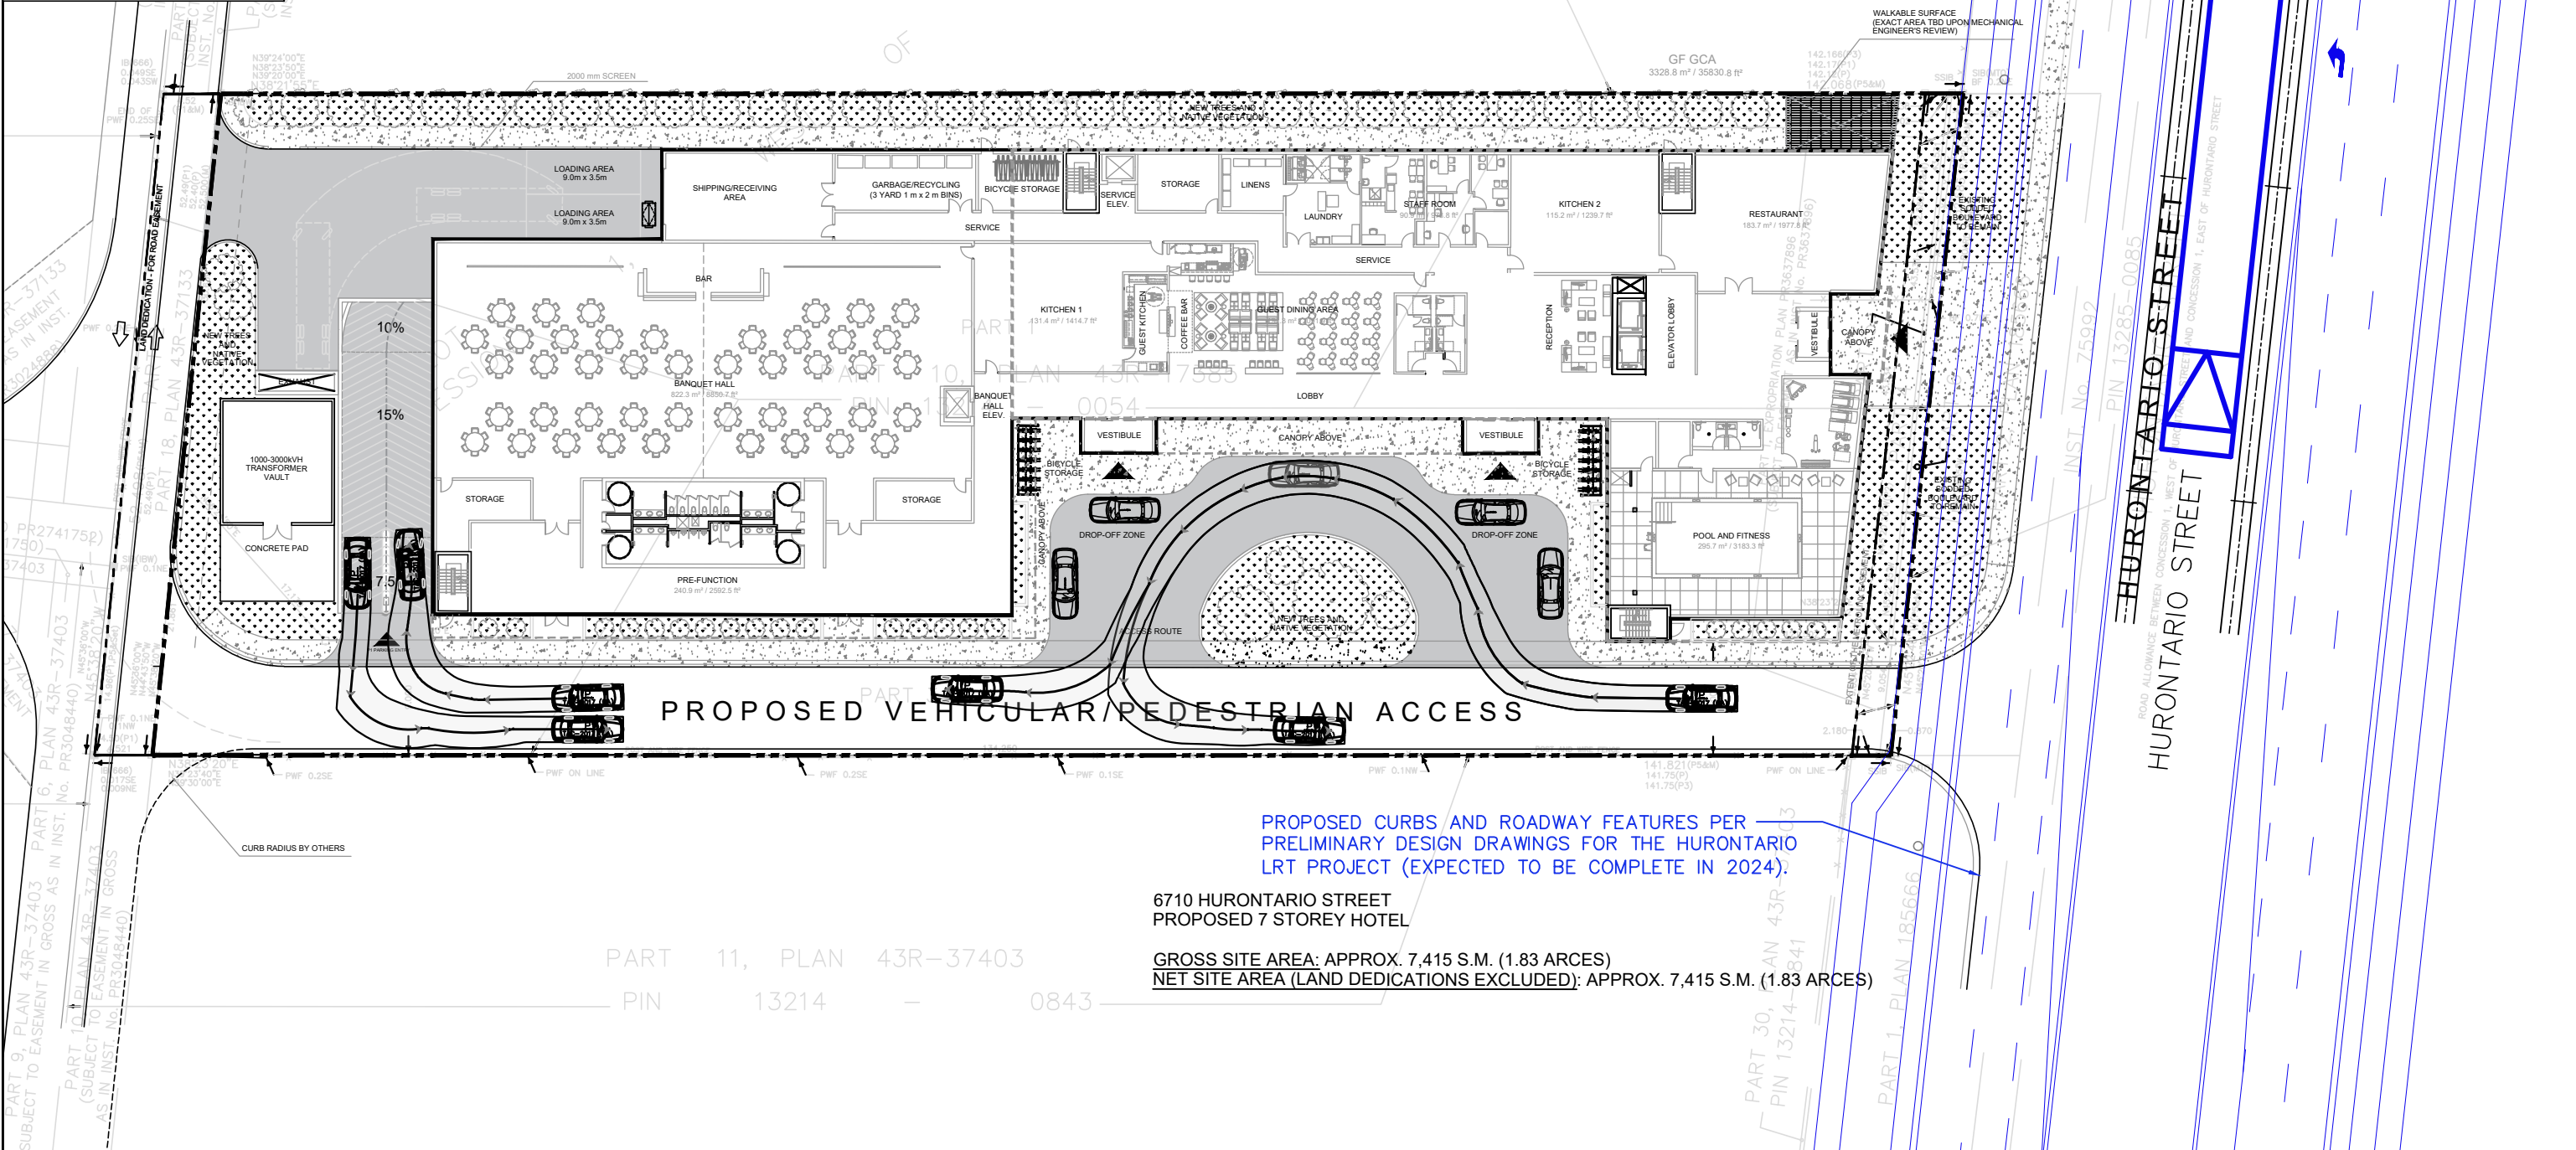


PART 11, PLAN 43R-37403
 PIN 13214 - 0843

6710 HURONTARIO STREET
 PROPOSED 7 STOREY HOTEL
 GROSS SITE AREA: APPROX. 7,415 S.M. (1.83 ACRES)
 NET SITE AREA (LAND DEDICATIONS EXCLUDED): APPROX. 7,415 S.M. (1.83 ACRES)

DRAWN BY: D.C. PLOT DATE: March 04, 2021

LEA Consulting Ltd.
 Consulting Engineers and Planners
 www.LEA.ca

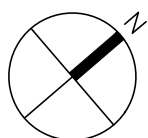

Project No.
 19310-230
 Date
 MAR. 04, 2021

6710 HURONTARIO STREET
 MISSISSAUGA ONTARIO

1:500

PTAC - PASSENGER VEHICLE
 ENTRY & EXIT PATHS

Drawing No.
 007