


NOTE:

MAIN ENTRANCE WILL BE WITHIN 15m OF PRELIMINARY DESIGN OF HURONTARIO LRT PROJECT

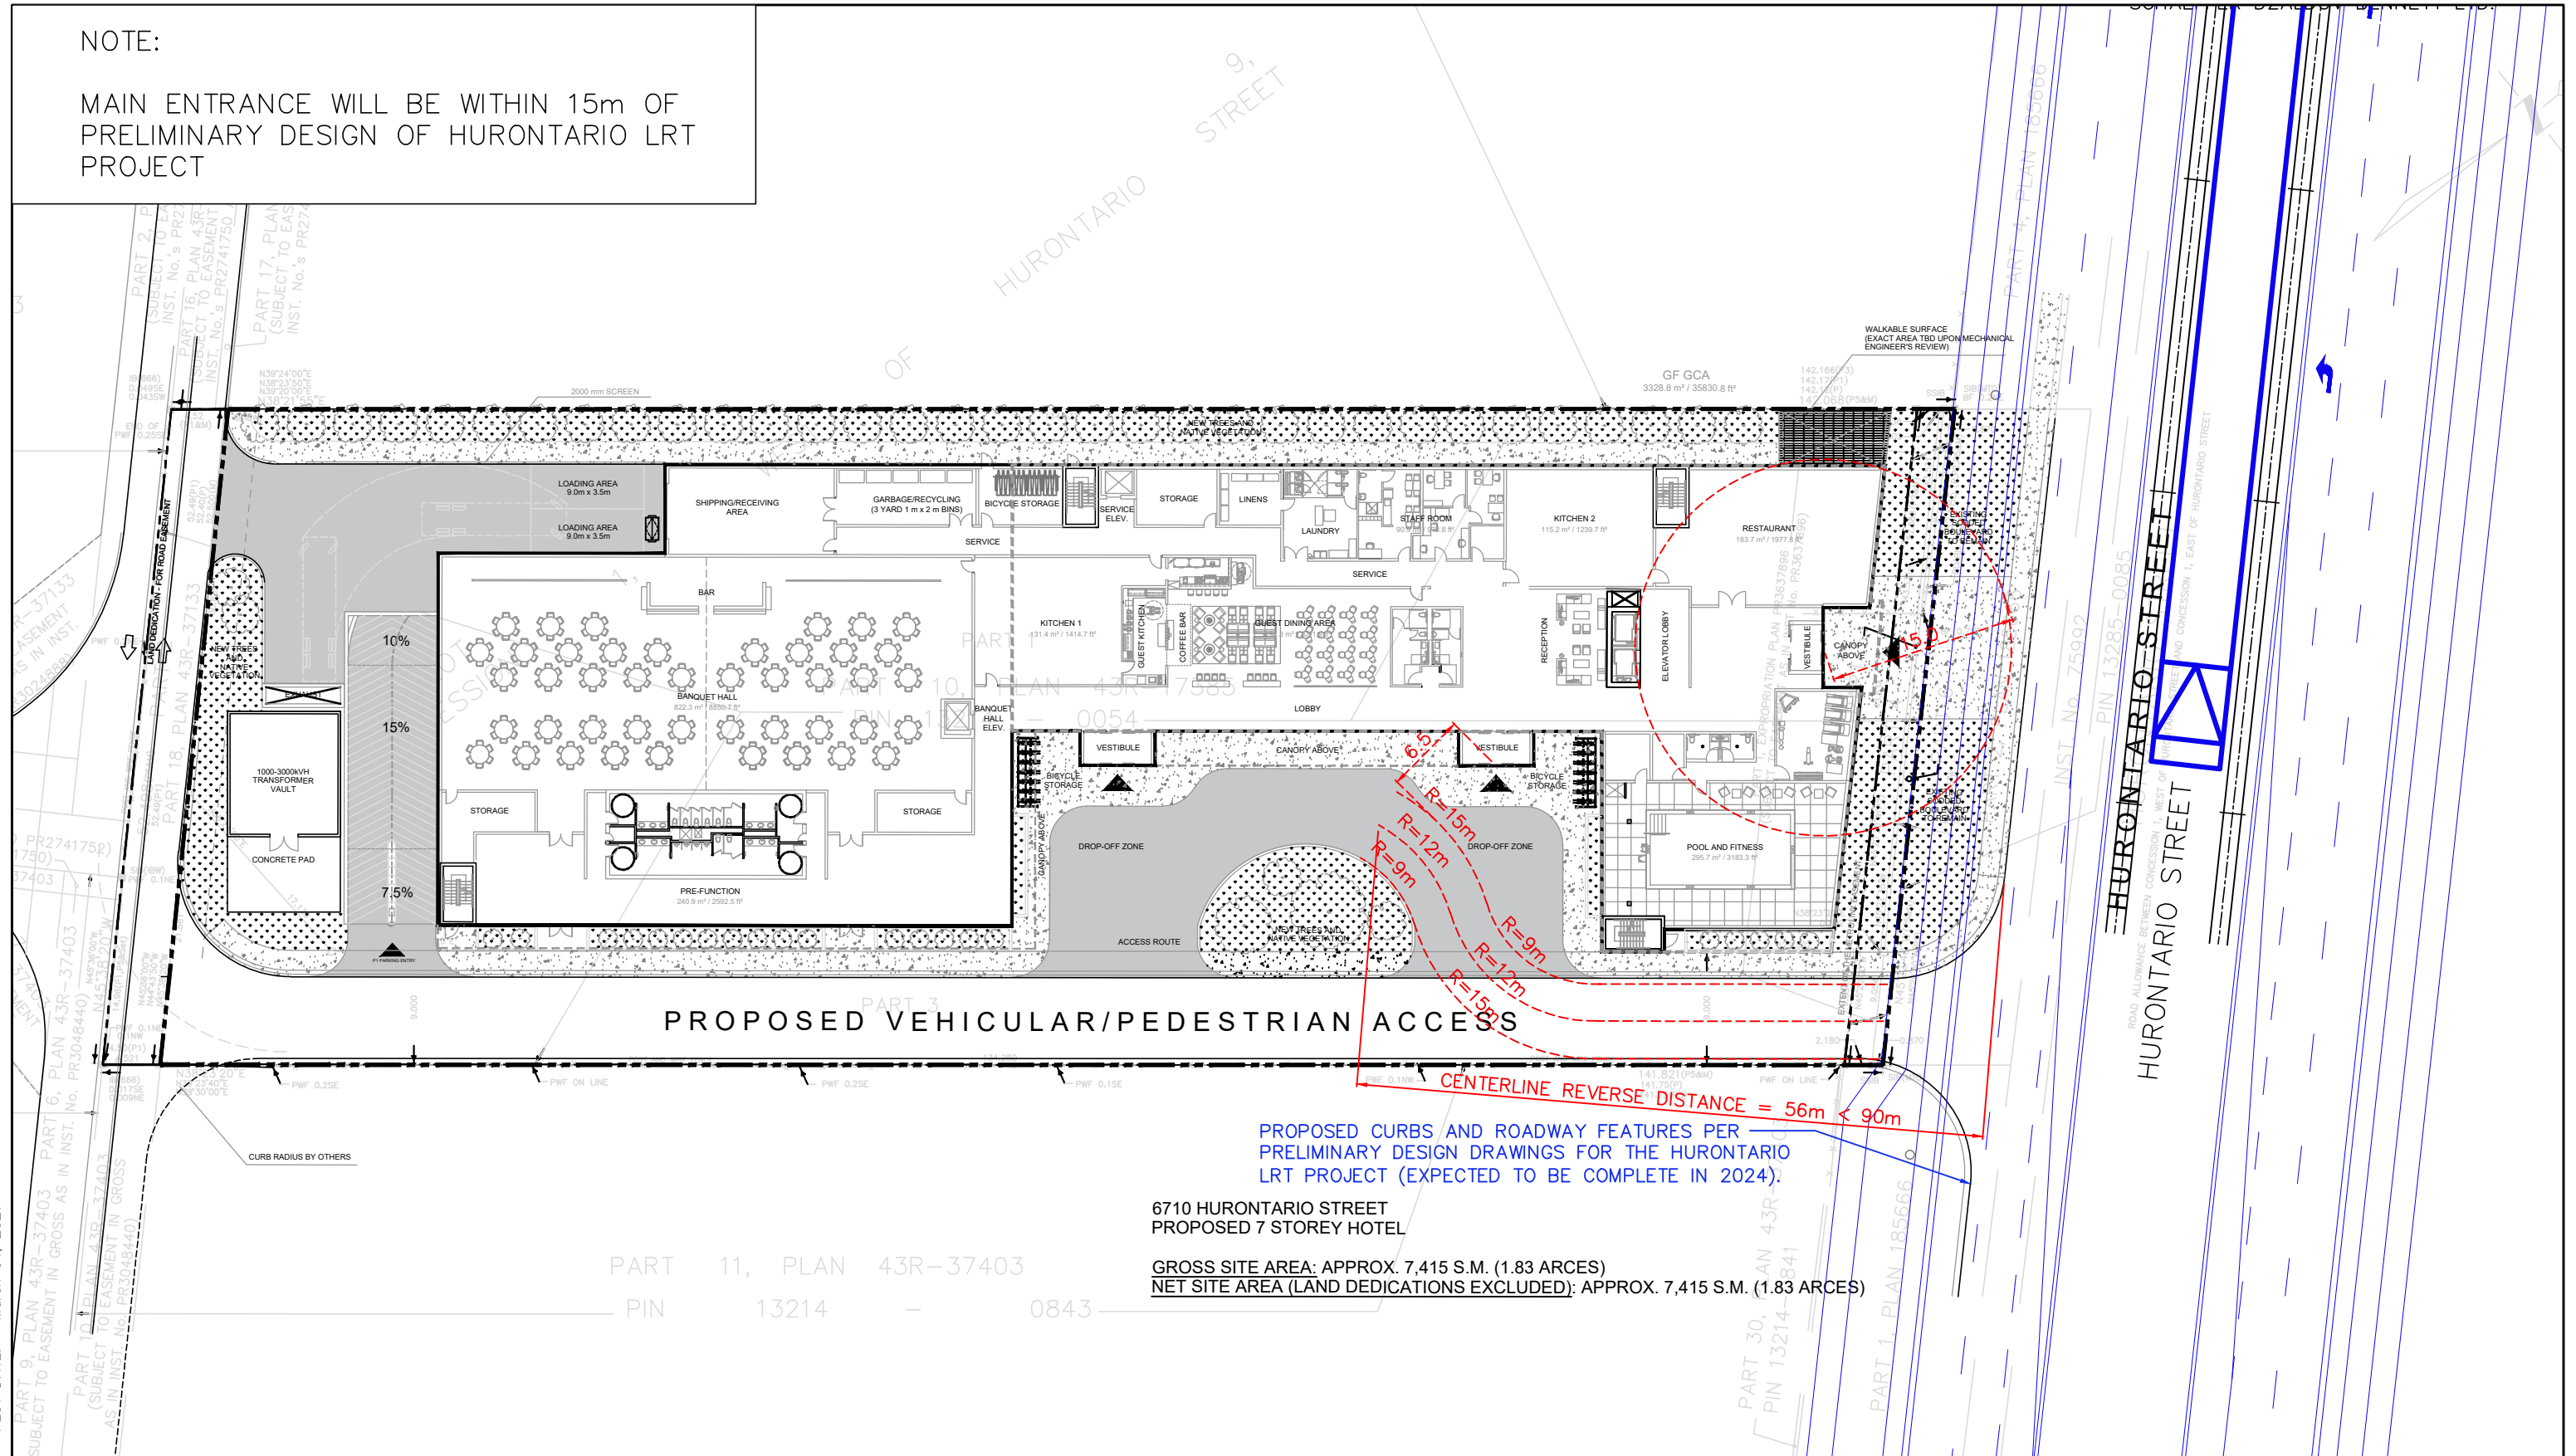

PROPOSED VEHICULAR/PEDESTRIAN ACCESS

PROPOSED CURBS AND ROADWAY FEATURES PER PRELIMINARY DESIGN DRAWINGS FOR THE HURONTARIO LRT PROJECT (EXPECTED TO BE COMPLETE IN 2024):


6710 HURONTARIO STREET
PROPOSED 7 STOREY HOTEL

GROSS SITE AREA: APPROX. 7,415 S.M. (1.83 ACRES)
NET SITE AREA (LAND DEDICATIONS EXCLUDED): APPROX. 7,415 S.M. (1.83 ACRES)

PART 11, PLAN 43R-37403
PIN 13214 - 0843

DRAWN BY: D.C. PLOT DATE: March 04, 2021

LEA Consulting Ltd.
Consulting Engineers and Planners
www.LEA.ca

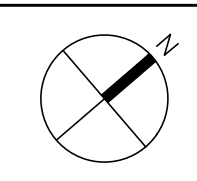

Project No.
19310-230

Date
MAR. 04, 2021

6710 HURONTARIO STREET
MISSISSAUGA ONTARIO

1:500

INTERIM CONDITIONS
FIRE ROUTE

Drawing No.
008