


**NOTE:**

MAIN ENTRANCE WILL BE WITHIN 15m OF PRELIMINARY DESIGN OF HURONTARIO LRT PROJECT

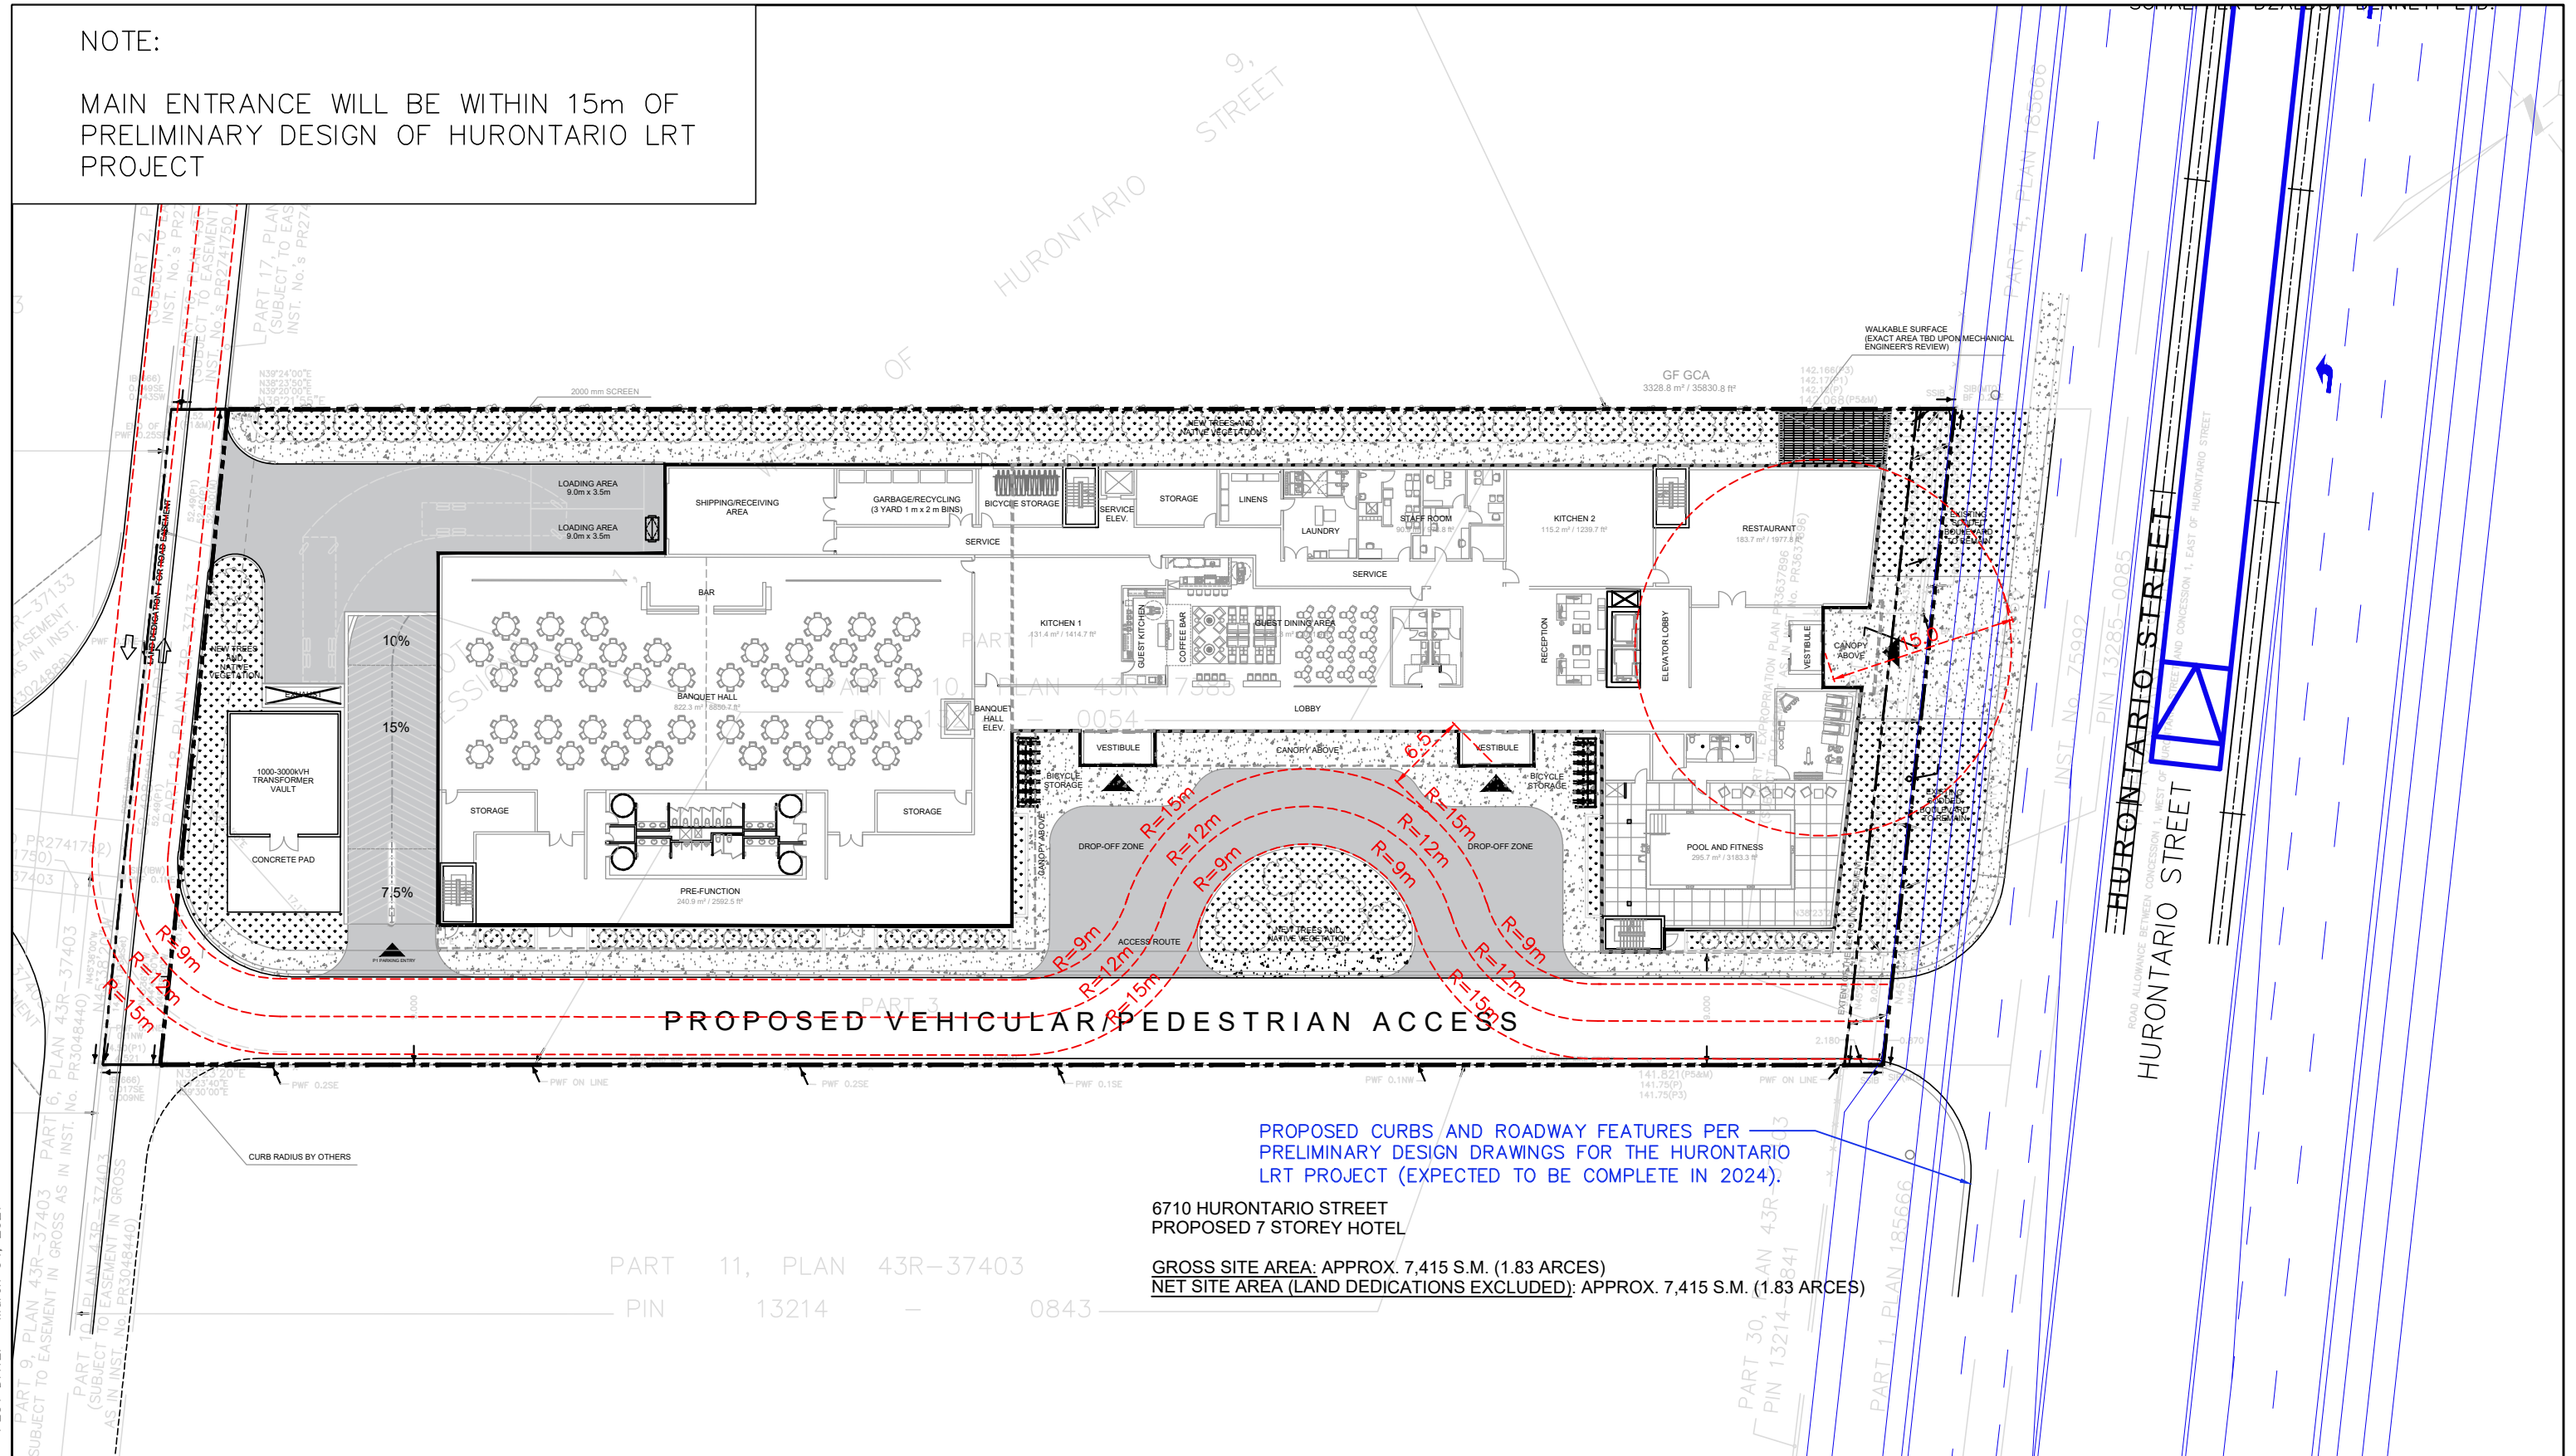

PART 11, PLAN 43R-37403  
PIN 13214 - 0843


PROPOSED CURBS AND ROADWAY FEATURES PER PRELIMINARY DESIGN DRAWINGS FOR THE HURONTARIO LRT PROJECT (EXPECTED TO BE COMPLETE IN 2024):

6710 HURONTARIO STREET  
PROPOSED 7 STOREY HOTEL

GROSS SITE AREA: APPROX. 7,415 S.M. (1.83 ACRES)  
NET SITE AREA (LAND DEDICATIONS EXCLUDED): APPROX. 7,415 S.M. (1.83 ACRES)

DRAWN BY: D.C. PLOT DATE: March 04, 2021

**LEA Consulting Ltd.**  
Consulting Engineers and Planners  
[www.LEA.ca](http://www.LEA.ca)

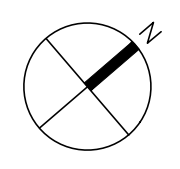

Project No.  
19310-230

Date  
MAR. 04, 2021

6710 HURONTARIO STREET  
MISSISSAUGA ONTARIO

1:500

FINAL CONDITIONS  
FIRE ROUTE

Drawing No.  
009