


BANDING
 RIVER STONE
 MAINTENANCE STRIP
 TRAFFIC CALMING
 PAVING
 PROPOSED WOOD
 PRIVACY FENCE


GENERAL NOTES
 • VERIFY ALL DIMENSIONS.
 • DO NOT SCALE DRAWINGS.
 • REPORT ANY DISCREPANCIES, DISCOVERED
 ERRORS, OR OMISSIONS TO THE LANDSCAPE
 ARCHITECT BEFORE PROCEEDING.
 • IT IS ADVISED THAT CONTRACTORS CONTACT
 THE LANDSCAPE ARCHITECT PRIOR TO
 CONSTRUCTION TO ENSURE THE USE OF THE
 LATEST REVISED DRAWINGS.
 • DRAWINGS AND SPECIFICATIONS ARE THE
 PROPERTY OF THE LANDSCAPE ARCHITECT.

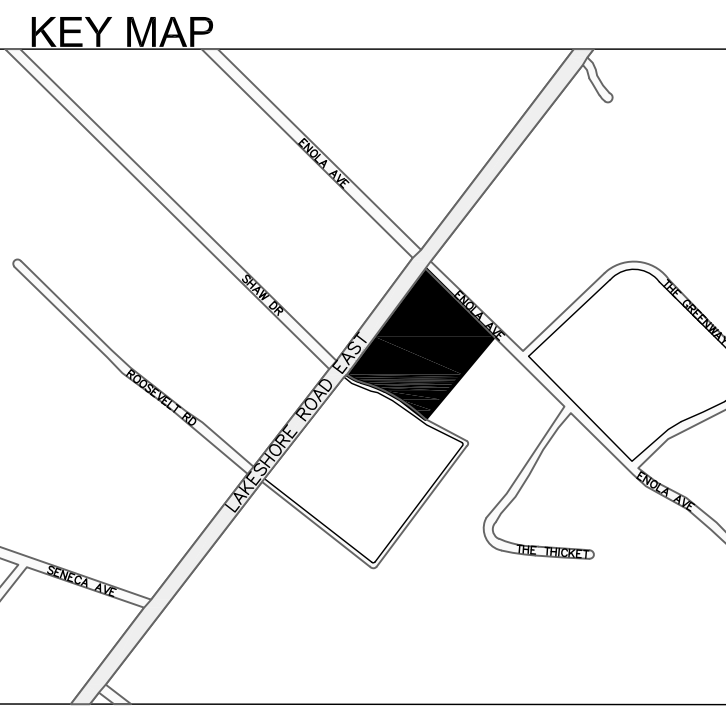

- LEGEND**
- EXISTING TREES TO BE PRESERVED
 - PROPOSED DECIDUOUS TREE
 - PROPOSED LARGE DECIDUOUS SHRUB
 - DECIDUOUS SHRUBS
 - ORNAMENTAL GRASS AND PERENNIAL PLANTING
 - SODDING
 - DECORATIVE UNIT PAVING
 - DECORATIVE UNIT PAVING
 - CONCRETE SIDEWALK
 - PLAY AREA
 - PROPOSED WOOD PRIVACY FENCE
 - DECORATIVE METAL FENCE WITH GATE
 - PRECAST CONCRETE PLANTER WALL
 - BENCH
 - BIKE RING
 - TABLE SEATING
 - BBQ
 - DECORATIVE PLANTER
 - SHADE STRUCTURE

No.	DATE	REVISION	BY
1.	MAR. 10, 2021	ISSUED FOR REZONING	B.B.

It is the responsibility of the Contractor and/or Owner to ensure that the drawings with the latest revisions are used for construction.

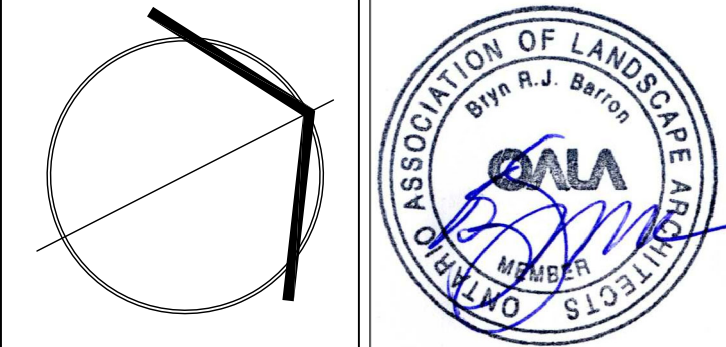

SBK 5770 HURONTARIO STREET, SUITE 320
 MISSISSAUGA, ONTARIO, L5R 3G5
 T: 416.695.4949 F: 905.712.2101
 WWW.STRYBOS.COM

STRYBOS BARRON KING
 LANDSCAPE ARCHITECTURE

PROJECT: **STELLACORP DEVELOPMENTS 420 INC. MIXED-USE DEVELOPMENT**
 420 LAKESHORE RD
 MISSISSAUGA, ON

DRAWING TITLE:
Landscape Plan—Ground Floor

SCALE: 1 : 250	PROJECT No. 20-5470
DATE: MAY 2020	DRAWING No. L100
DRAWN BY: SS	CHECKED BY: SM/AG