


GENERAL NOTES


- VERIFY ALL DIMENSIONS.
- DO NOT SCALE DRAWINGS.
- REPORT ANY DISCREPANCIES, DISCOVERED ERRORS, OR OMISSIONS TO THE LANDSCAPE ARCHITECT BEFORE PROCEEDING.
- IT IS ADVISED THAT CONTRACTORS CONTACT THE LANDSCAPE ARCHITECT PRIOR TO CONSTRUCTION TO ENSURE THE USE OF THE LATEST REVISED DRAWINGS.
- DRAWINGS AND SPECIFICATIONS ARE THE PROPERTY OF THE LANDSCAPE ARCHITECT.

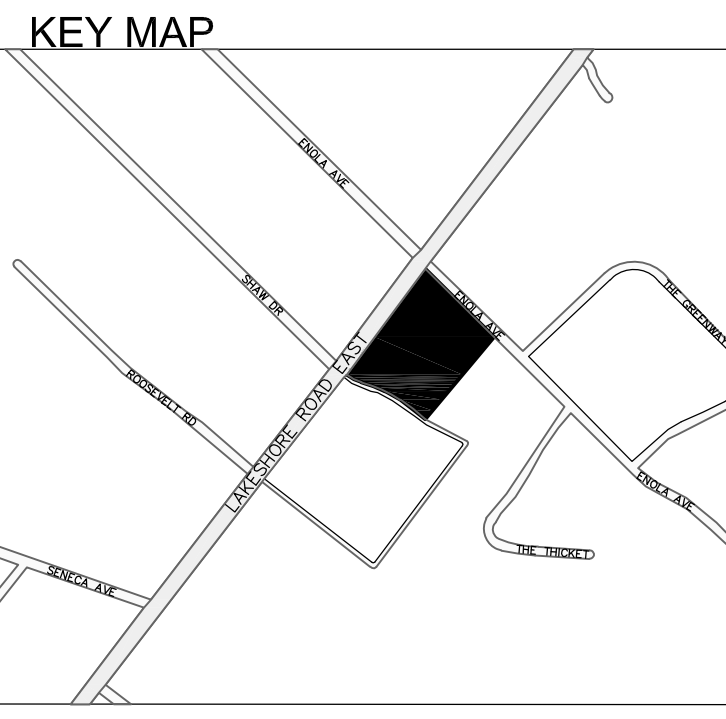

- LEGEND**
- EXISTING TREES TO BE PRESERVED
 - PROPOSED DECIDUOUS TREE
 - PROPOSED LARGE DECIDUOUS SHRUB
 - DECIDUOUS SHRUBS
 - ORNAMENTAL GRASS AND PERENNIAL PLANTING
 - SODDING
 - DECORATIVE UNIT PAVING
 - CONCRETE SIDEWALK
 - PLAY AREA
 - PROPOSED WOOD PRIVACY FENCE
 - DECORATIVE METAL FENCE WITH GATE
 - PRECAST CONCRETE PLANTER WALL
 - BENCH
 - BIKE RING
 - TABLE SEATING
 - BBQ
 - DECORATIVE PLANTER
 - SHADE STRUCTURE

No.	DATE	REVISION	BY
1.	MAR. 10, 2021	ISSUED FOR REZONING	B.B.

It is the responsibility of the Contractor and/or Owner to ensure that the drawings with the latest revisions are used for construction.

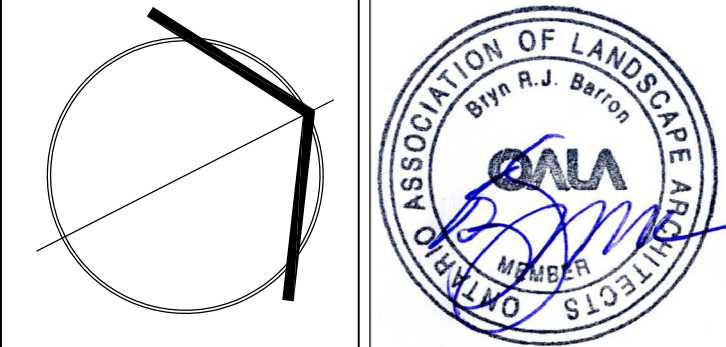

SBK 5770 HURONTARIO STREET, SUITE 320
MISSISSAUGA, ONTARIO, L5R 3G5
T: 416.695.4949 F: 905.712.3101
WWW.STRYBOS.COM

STRYBOS BARRON KING
LANDSCAPE ARCHITECTURE

PROJECT: **STELLACORP DEVELOPMENTS 420 INC. MIXED-USE DEVELOPMENT**
420 LAKESHORE RD
MISSISSAUGA, ON

DRAWING TITLE: **Landscape Plan—Ground Floor**

SCALE: 1 : 250	PROJECT No. 20-5470
DATE: MAY 2020	DRAWING No. L100
DRAWN BY: SS	CHECKED BY: SM/AG