



## PROPOSED TYPICAL SECTION - LAKESHORE ROAD EAST

Weston Williamson + Partners (WW+P) is the owner of the copyright subsisting in these drawings, plans, designs and specifications. They	Notes:
must not be used, reproduced or copied, in whole or in part, nor may the information, ideas and concepts therein contained (which are confidenti- al to WW+P) be disclosed to any person without the prior written consent of that company.	DRAWING NOTES: PROPOSED SECTIONS ARE CONCEPTUAL ONLY. FINAL DESIGN DETAILS TO BE CONFIRMED THROUGH DISCUSSIONS WITH STAFF
	425 LAKESHORE ROAD EAST DEVELOPMENT SHOWN INDICATIVELY
	PROPOSED UTILITIES SHOWN ARE AS DRAFT UTILITIES PLAN COMPLETED BY SKIRA & ASSOCIATES (MAY 2020) DRAWING No. C101
	SURVEY: SURVEY COMPLETED BY R. AVIS SURVEYING INC. (13 MAY 2020) DRAWING No. : 3372-0T.DWG
	EXTENT OF AREA SURVEY DOES NOT INCLUDE 425 LAKESHORE ROAD EAST. ANY LEVELS AND DIMENSIONS SHOWN ARE INDICATIVE.
<ol> <li>Do not scale drawings. Written dimension govern.</li> <li>All dimensions are in millimetres unless noted otherwise.</li> <li>All dimensions shall be verified on site before proceeding with the work which a stiffed in writing a farm dimensional statement of the statement of</li></ol>	
<ul> <li>work. WWP shall be notified in writing of any discrepancies.</li> <li>4. This drawing must be read in conjunction with all relevant contracts, specifications and drawings.</li> <li>5. Check all levels against survey drawings to surrounding works area.</li> <li>6. All levels have been provided by the Surveyor</li> </ul>	

		29.10 m	 	
		INDICATIVE ROW		
	Road Centreline		 	
	LAKESHORE	RUAD EAST		
ING CONCRETE SPLASH PAD	KISTING ASPHALT ROAD		 	 I
EXISTING GAS LINS			 	
EXISTING 300Ø WM			 	
	16.0	00 m	 	

## Application Number: OZ 19 009 W1

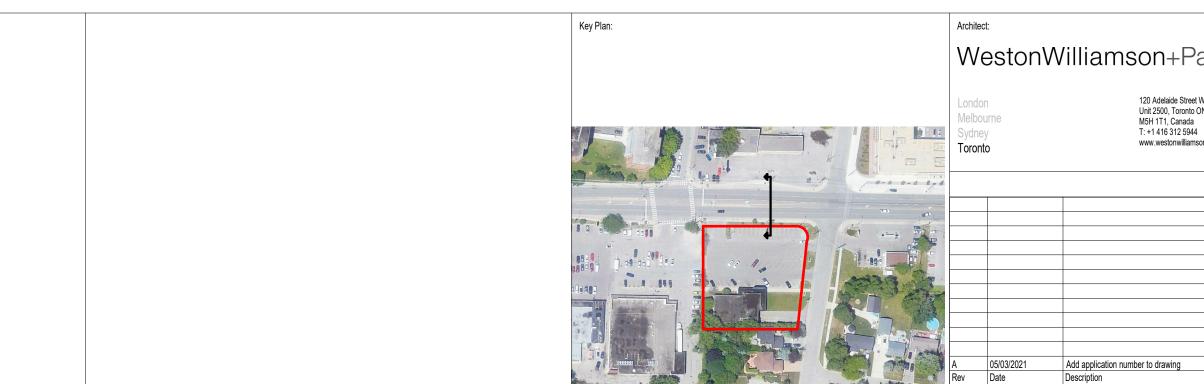

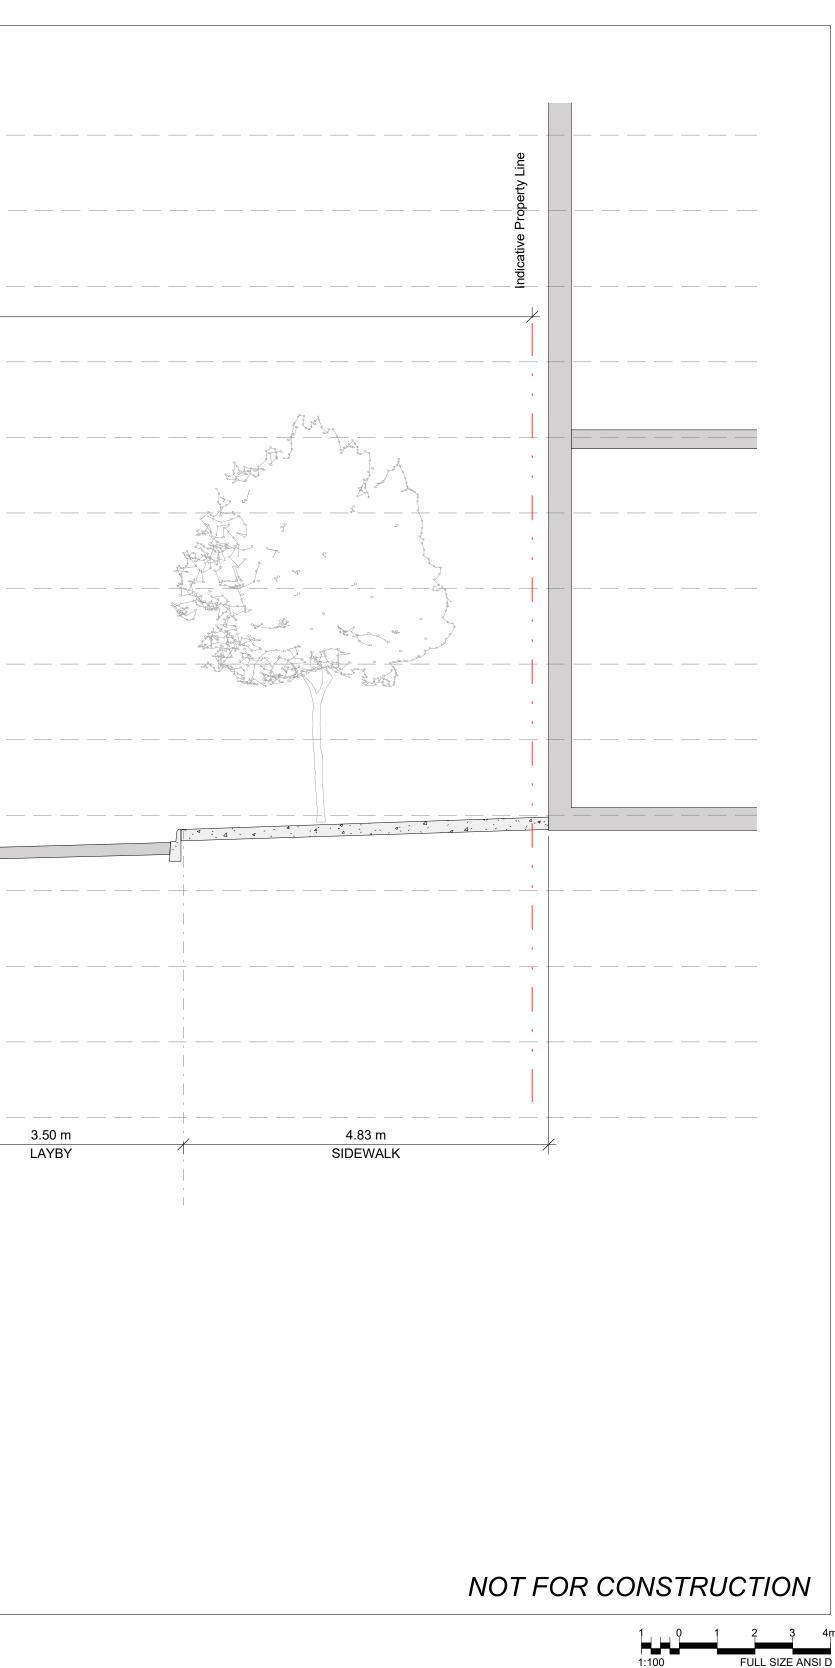

	Client:	Project:				
	Stellarcorp Developments 420 Inc.	420 Lakes	Streetscape Feasibility Study 420 Lakeshore Road East, Mississauga			
44 mson.com		Title:				
		•	Proposed Lakeshore Boulevard East Overall Section			
		Date:	Project State	IS:		
		05/03/21	Final			
		Scale:	Drawn:	Checked:	Approved:	
		1 : 50 @ ANSI D	RL	RL	BY	
		Project No Originator - Volume/System - Le	Project No Originator - Volume/System - Level/Location - Type - Role - Sheet No.: Revision:		Revision:	
			CA0016 - Lakeshore-04 A			
			(	Copyright Weston	Williamson+Partners	