
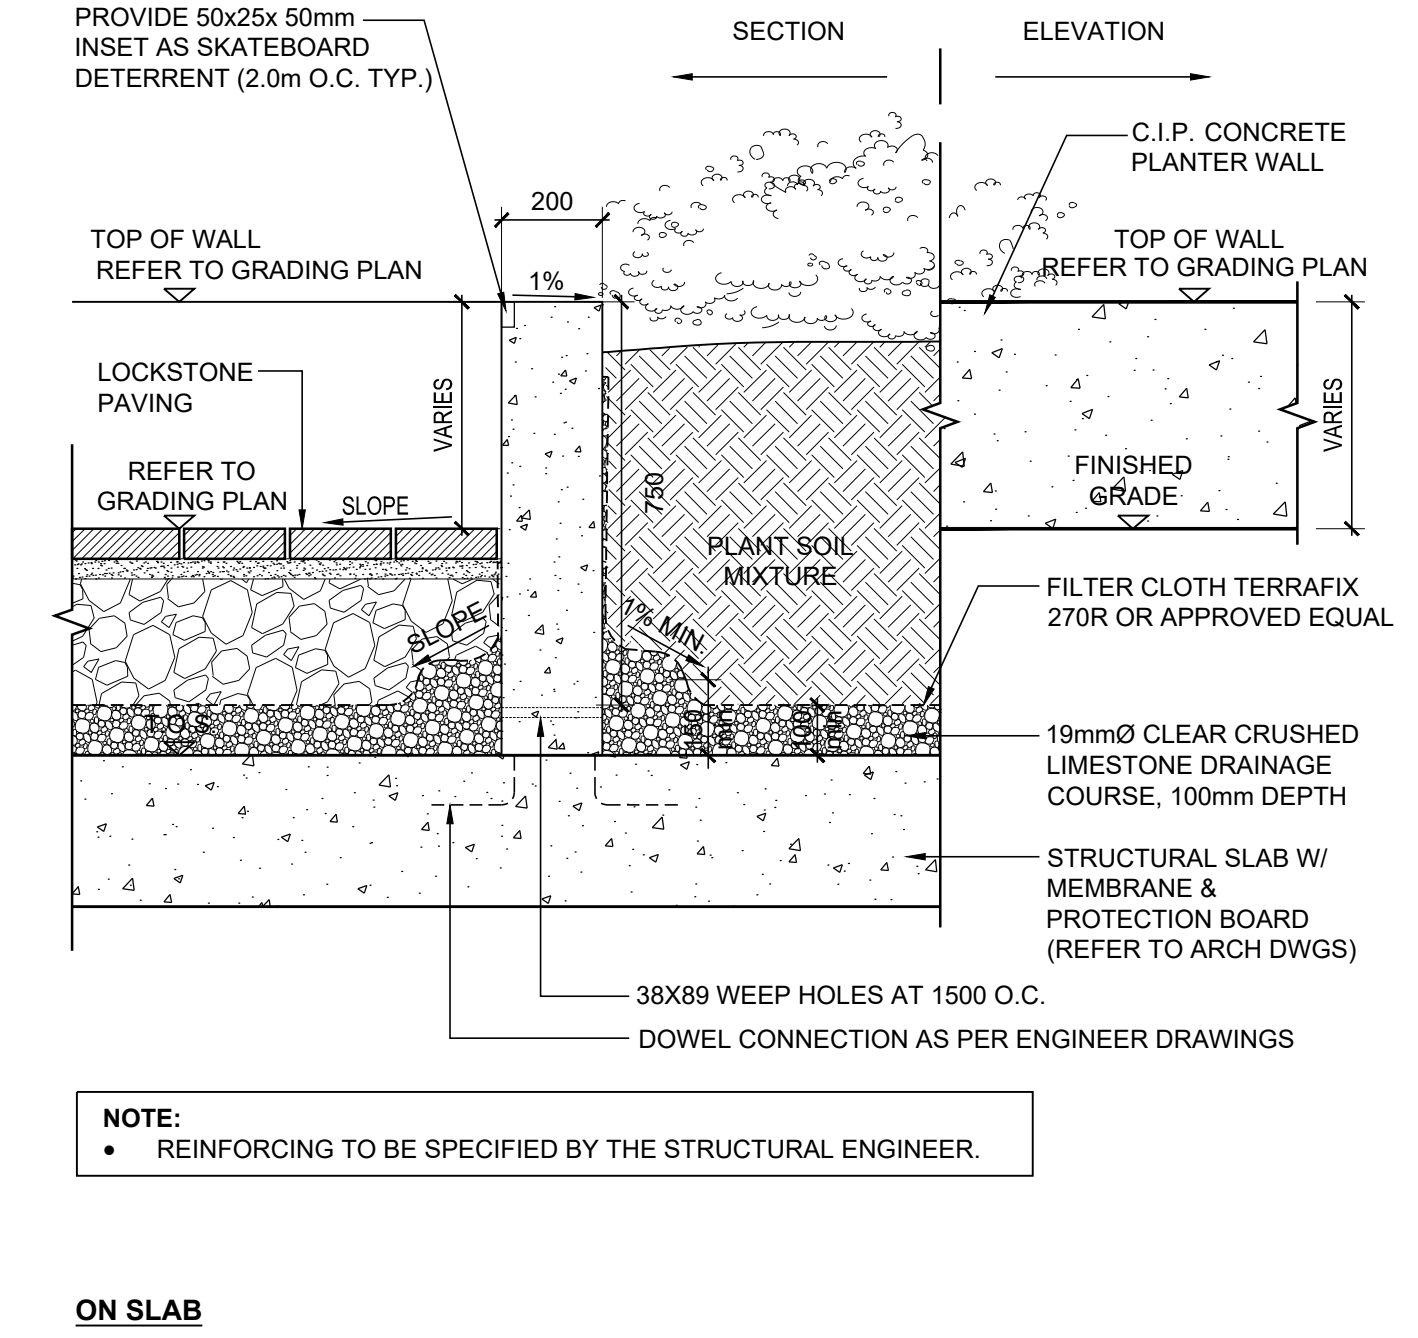
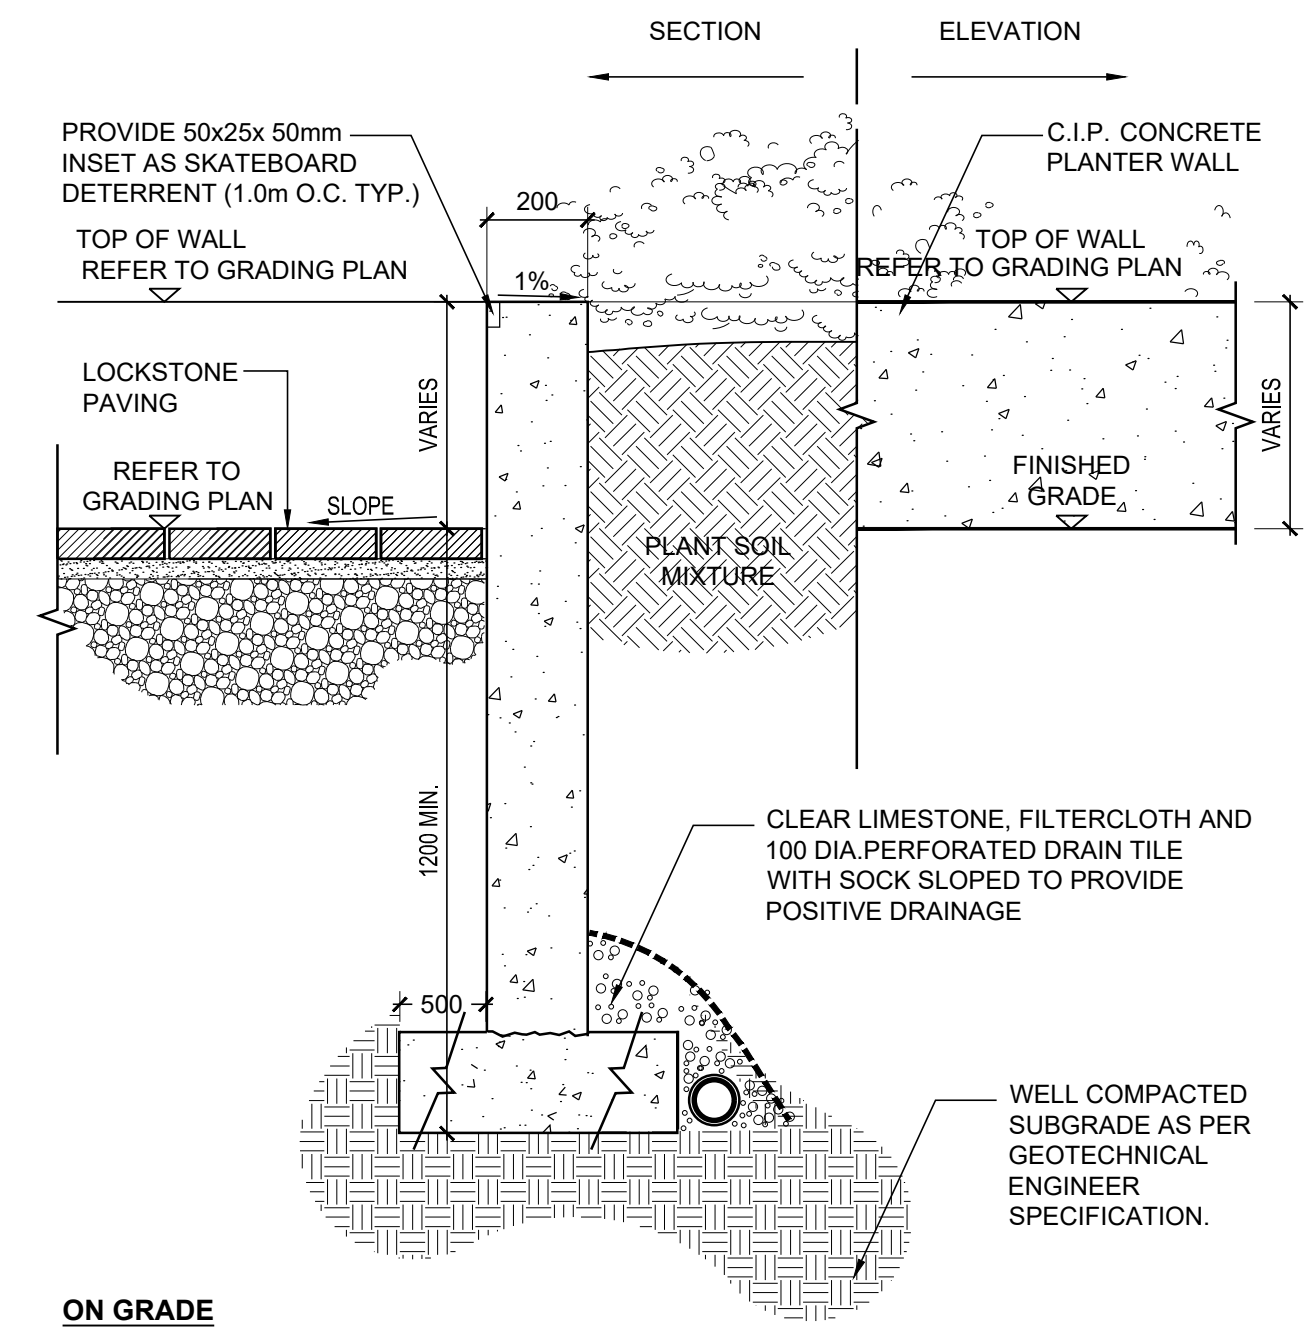
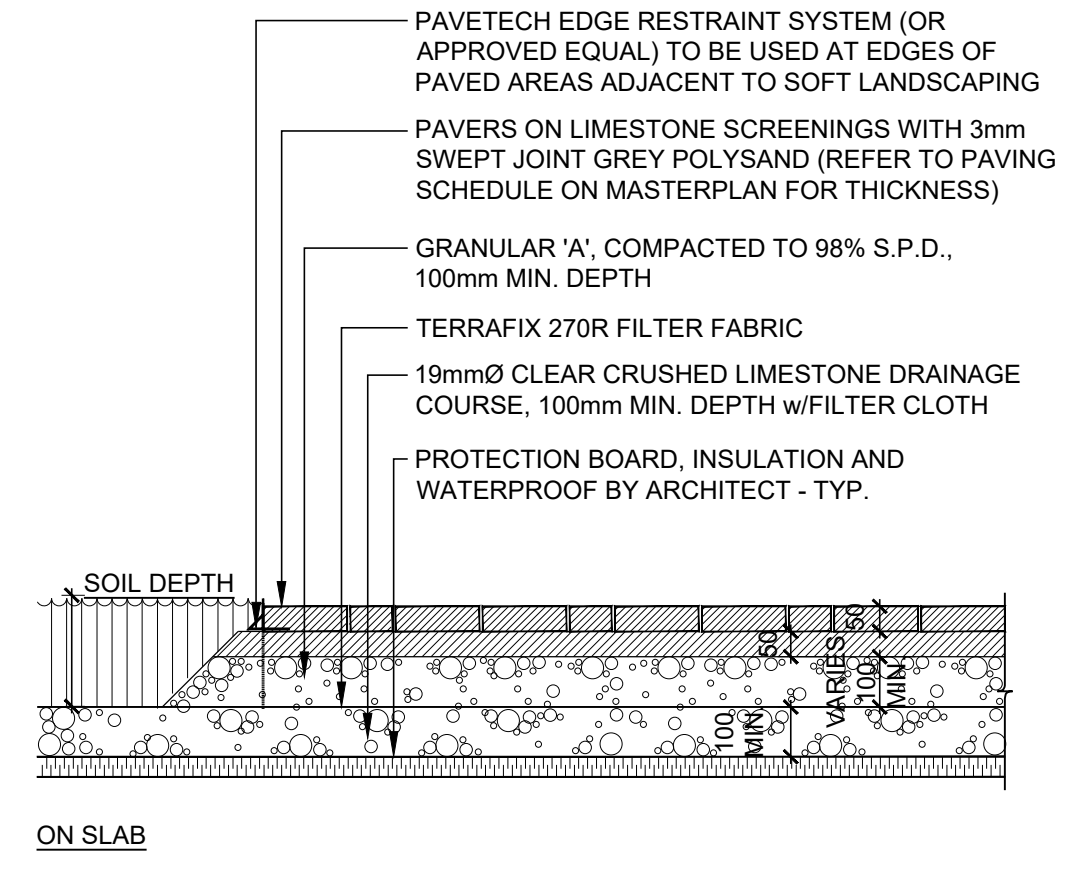





Contractor shall check all dimensions on the work and report any discrepancy to the Landscape Architect before proceeding. All drawings and specifications are the property of the Landscape Architect and must be returned at the completion of the work. This drawing is not to be used for construction until signed by the Landscape Architect.

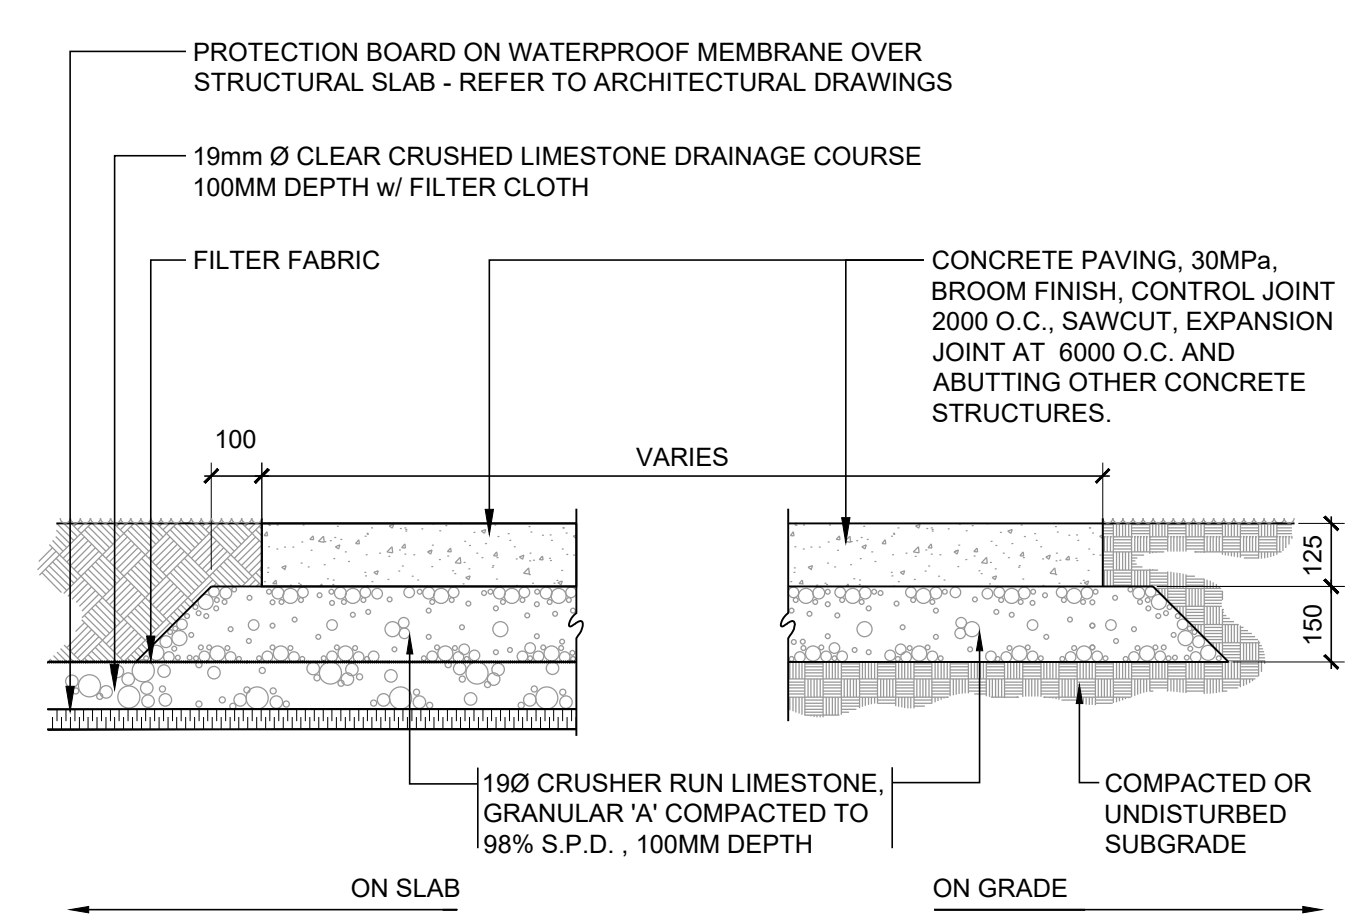

1 CONCRETE PAVING
LD1 ON / OFF SLAB
NTS

2 LOCKSTONE PAVING
LD1 ON SLAB
NTS

3 CIP PLANTER WALL
LD1 ON GRADE / ON SLAB
NTS

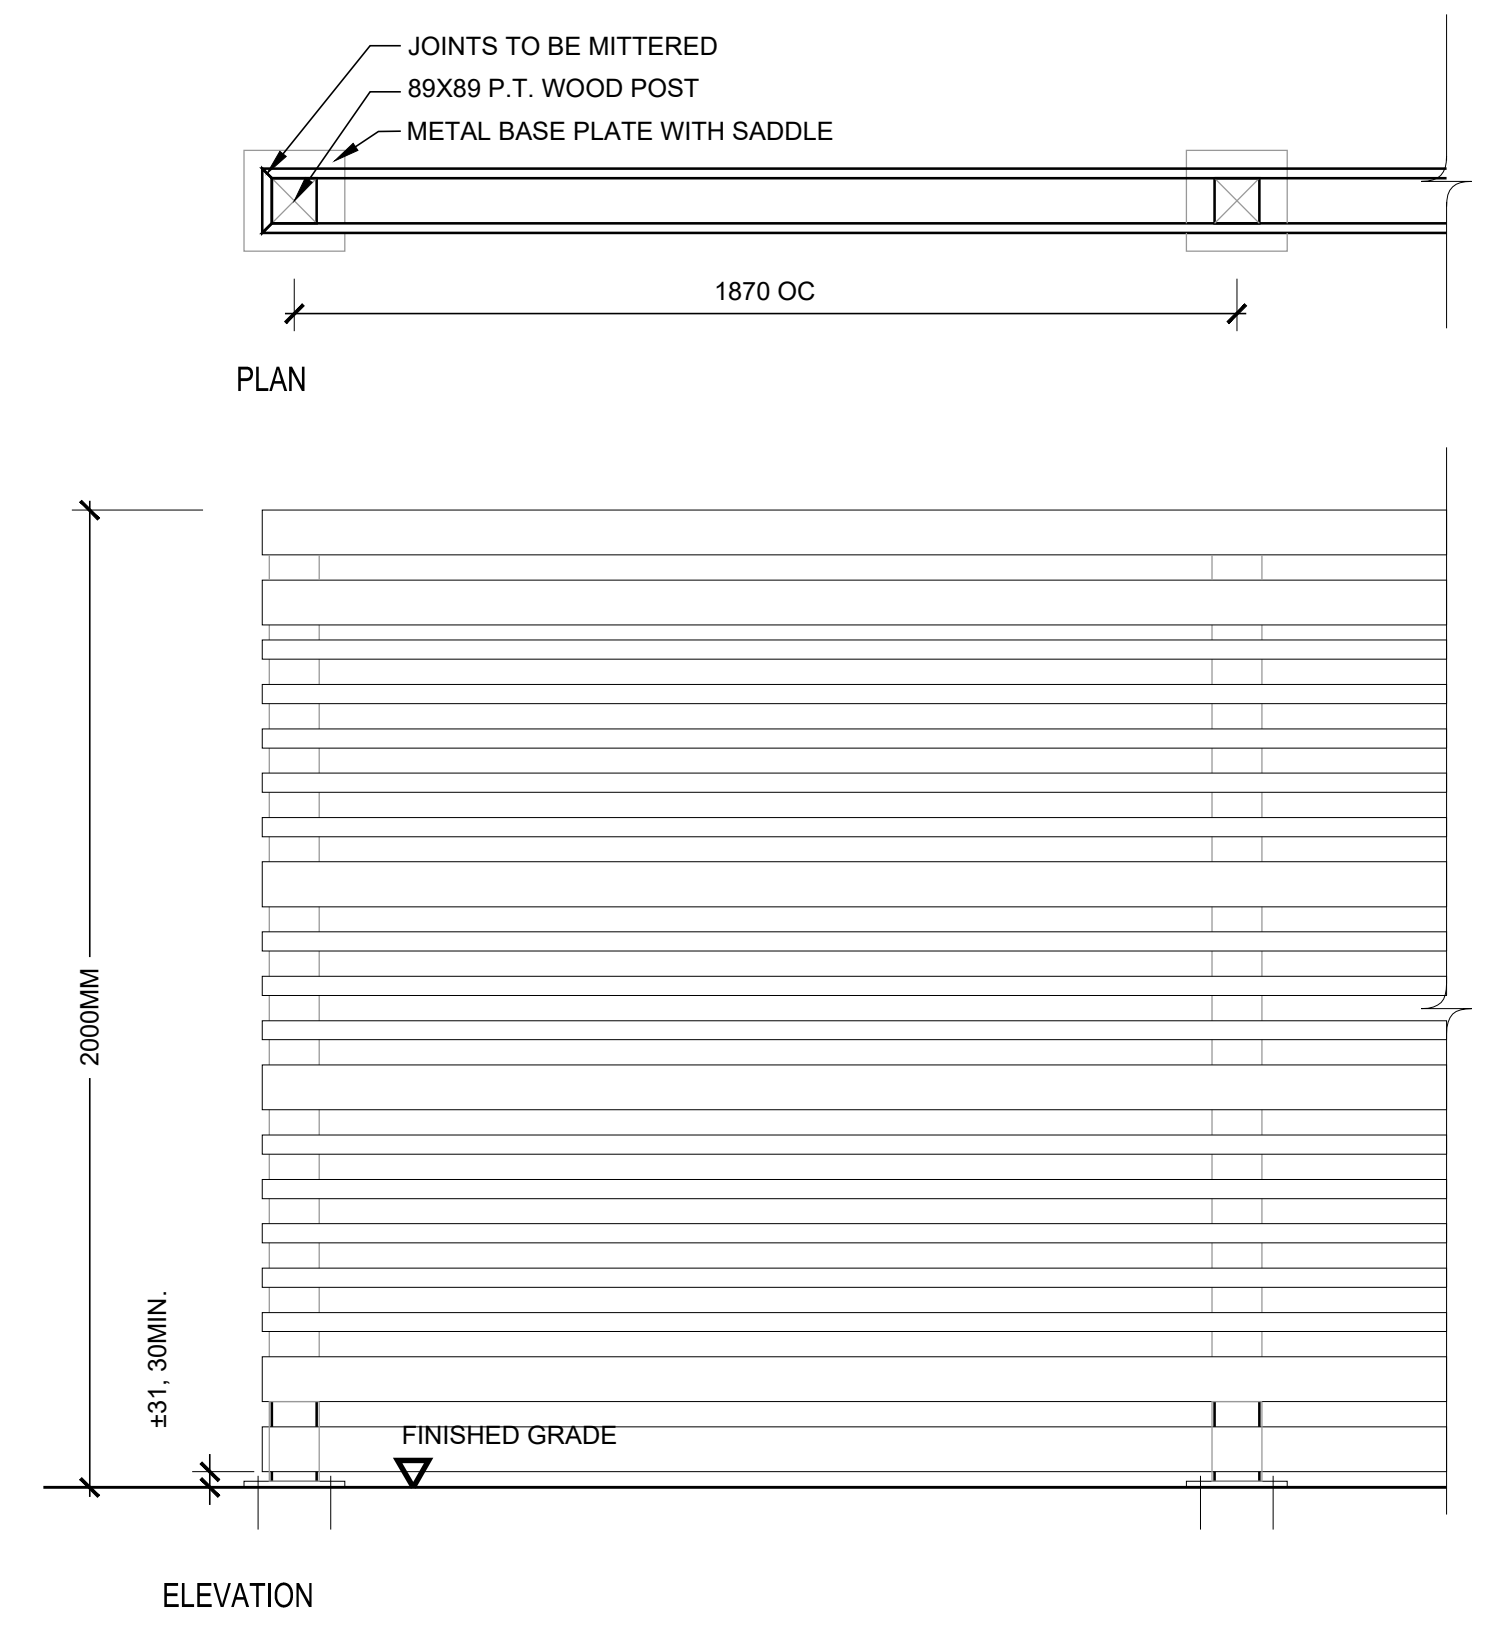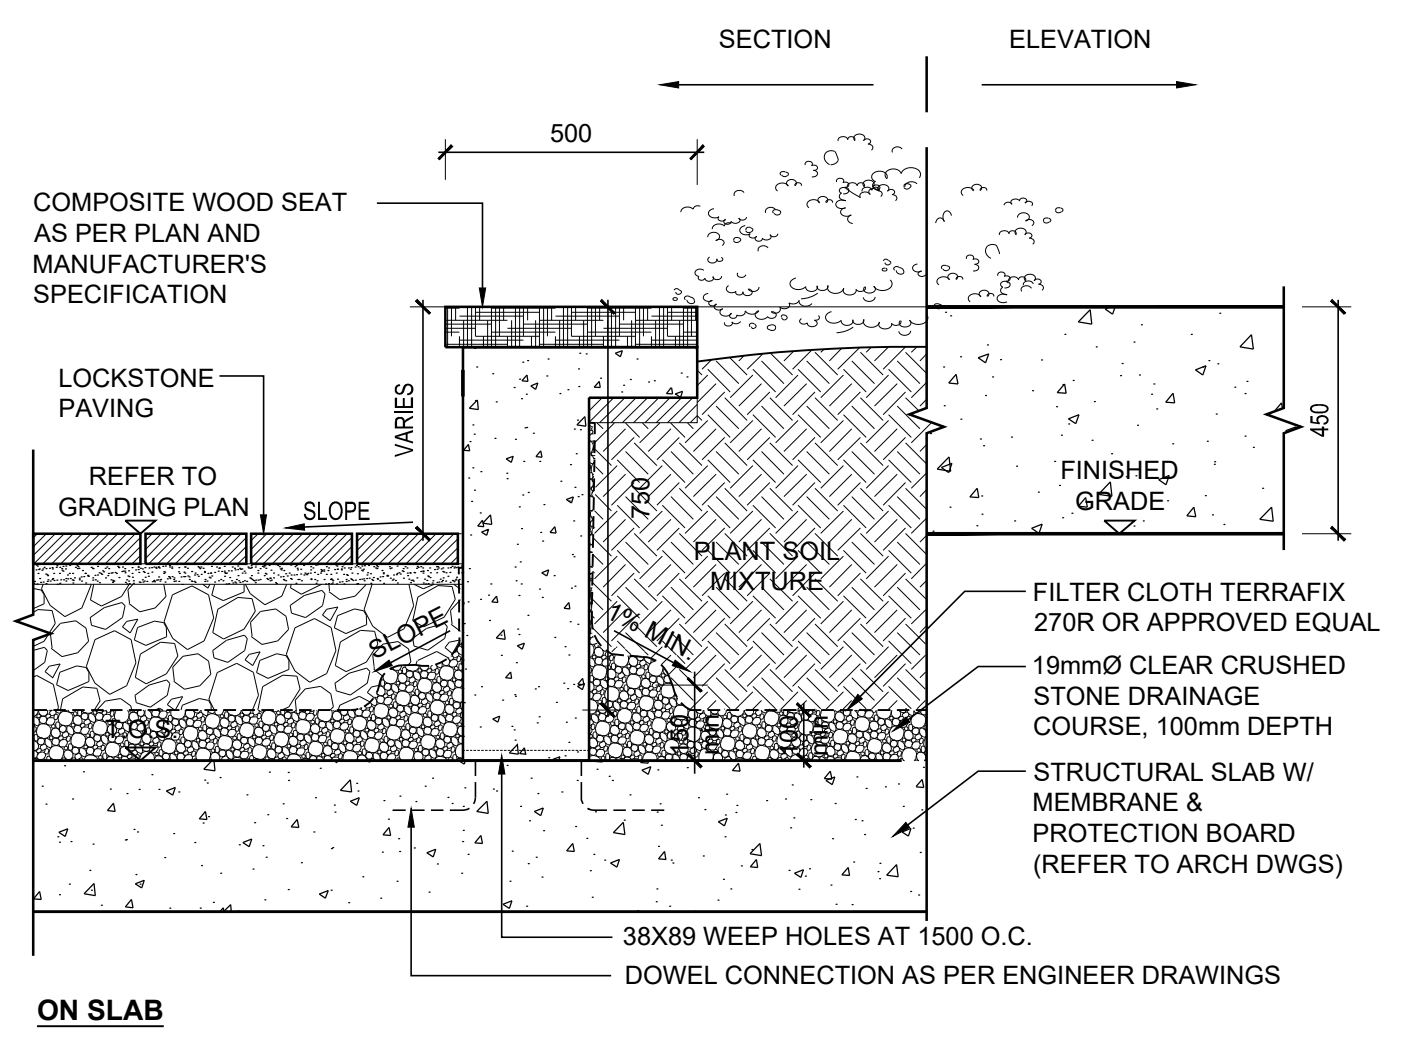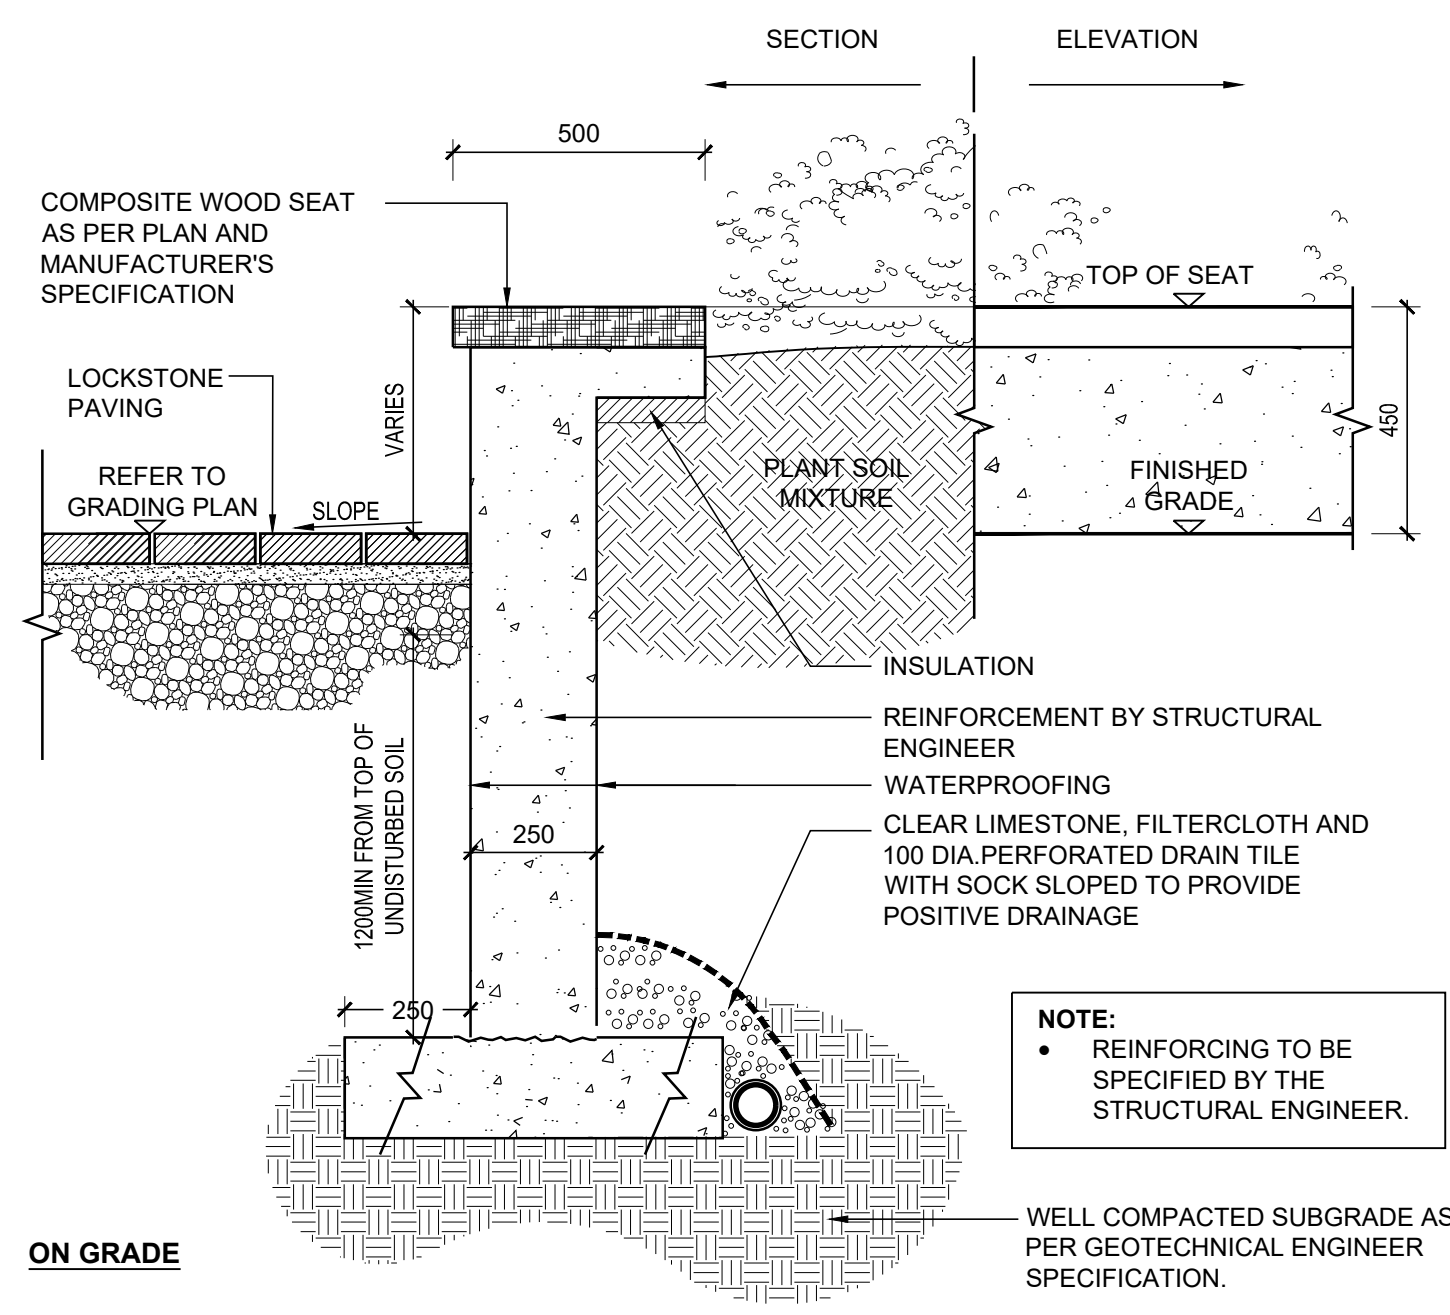

4 CIP CONCRETE WALL WITH WOODEN SEAT
LD1 ON GRADE / ON SLAB
NTS

5 PRIVACY SCREEN @POOL LOUNGE
LD1 SCALE 1:20

NOT FOR CONSTRUCTION

2	ISSUED FOR SPA/ZBA	MAY.21.21
1	ISSUED FOR REZONING APPLICATION	JUL 05.19
No.	Description	Date

Revision

Landscape Architecture
Urban Design
Community Planning

411 Richmond Street E.
Suite 104 Toronto Ontario
M5A 3S5

tel: 416.340.8100
fax: 416.340.8300
nak@nakdesigngroup.com

Project
600-620 LOLITA GARDENS
MISSISSAUGA ONTARIO

Title
LANDSCAPE DETAILS

Date	March 2018	Sheet
Scale	AS SHOWN	LD1
Drawn	TB	
Checked	SVK	
Job No.	218029	