
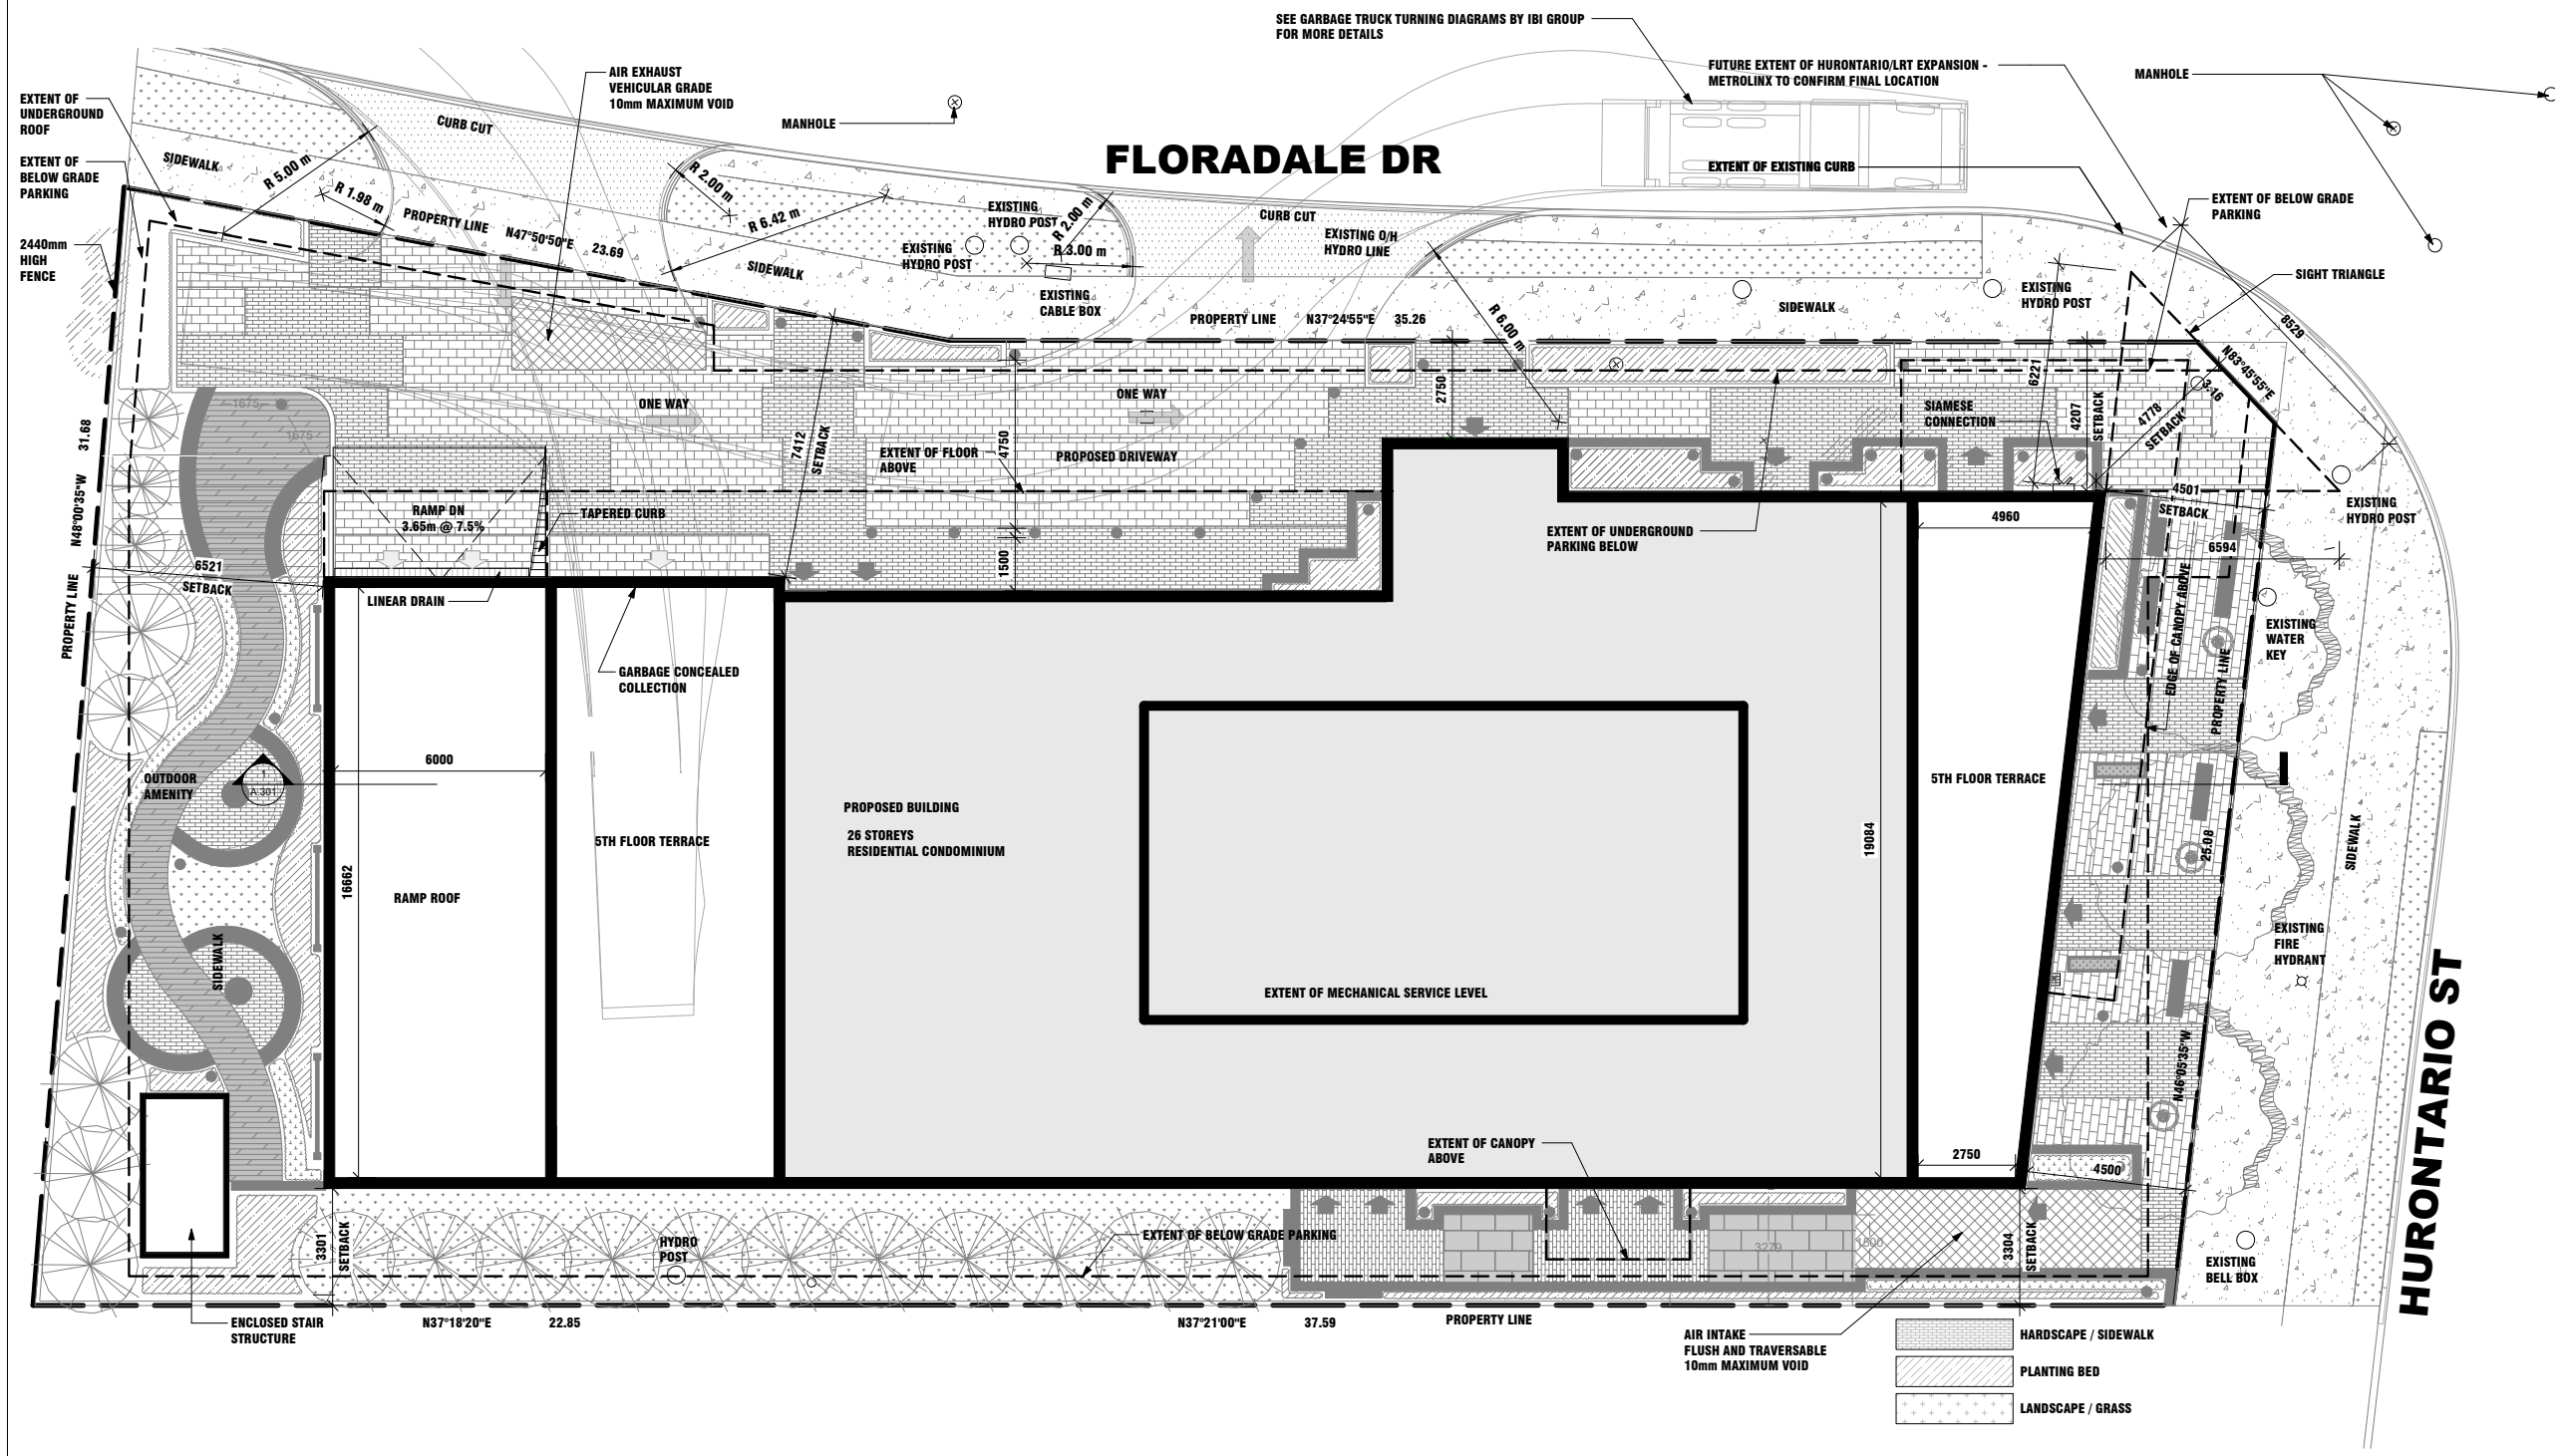


**arta**  
ARCHITECTS INC.

32 SOUSA MENDES STREET  
TORONTO, ON CANADA M6P 0B2  
P. 416 838 5599  
www.artaarchitects.com

NOTE:  
THIS DRAWING IS THE PROPERTY OF THE ARCHITECT AND MAY NOT BE REPRODUCED OR USED WITHOUT THE EXPRESSED CONSENT OF THE ARCHITECT. THE CONTRACTOR SHALL BE RESPONSIBLE FOR CHECKING AND VERIFYING ALL LEVELS AND DIMENSIONS AND SHALL REPORT ALL DISCREPANCIES TO THE ARCHITECT AND OBTAIN CLARIFICATION PRIOR TO COMMENCING WORK.

No.	Description	Date
6	REVISED AS PER WIND. CONSULT.	2020-05-27
7	UPDATED CALCS ADDED	2020-07-03
8	ISSUED FOR CONSULTANT COORD.	2021-04-30
9	ISSUED FOR CONSULTANT COORD.	2021-05-12
10	ISSUED FOR SECOND SUBMISSION	2021-06-03

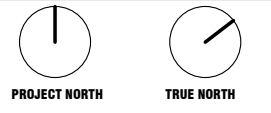

PROJECT:  
**MISSISSAUGA CONDO**  
**2444 HURONTARIO ST**  
**MISSISSAUGA, ON**

PROJECT NO. 1810  
DRAWN BY A.A  
CHECKED BY C.O

DRAWING TITLE:  
**PROPOSED SITE**  
**PLAN AT**  
**GROUND LEVEL**

DRAWING SCALE: As indicated

DRAWING NUMBER:

**A.101**