

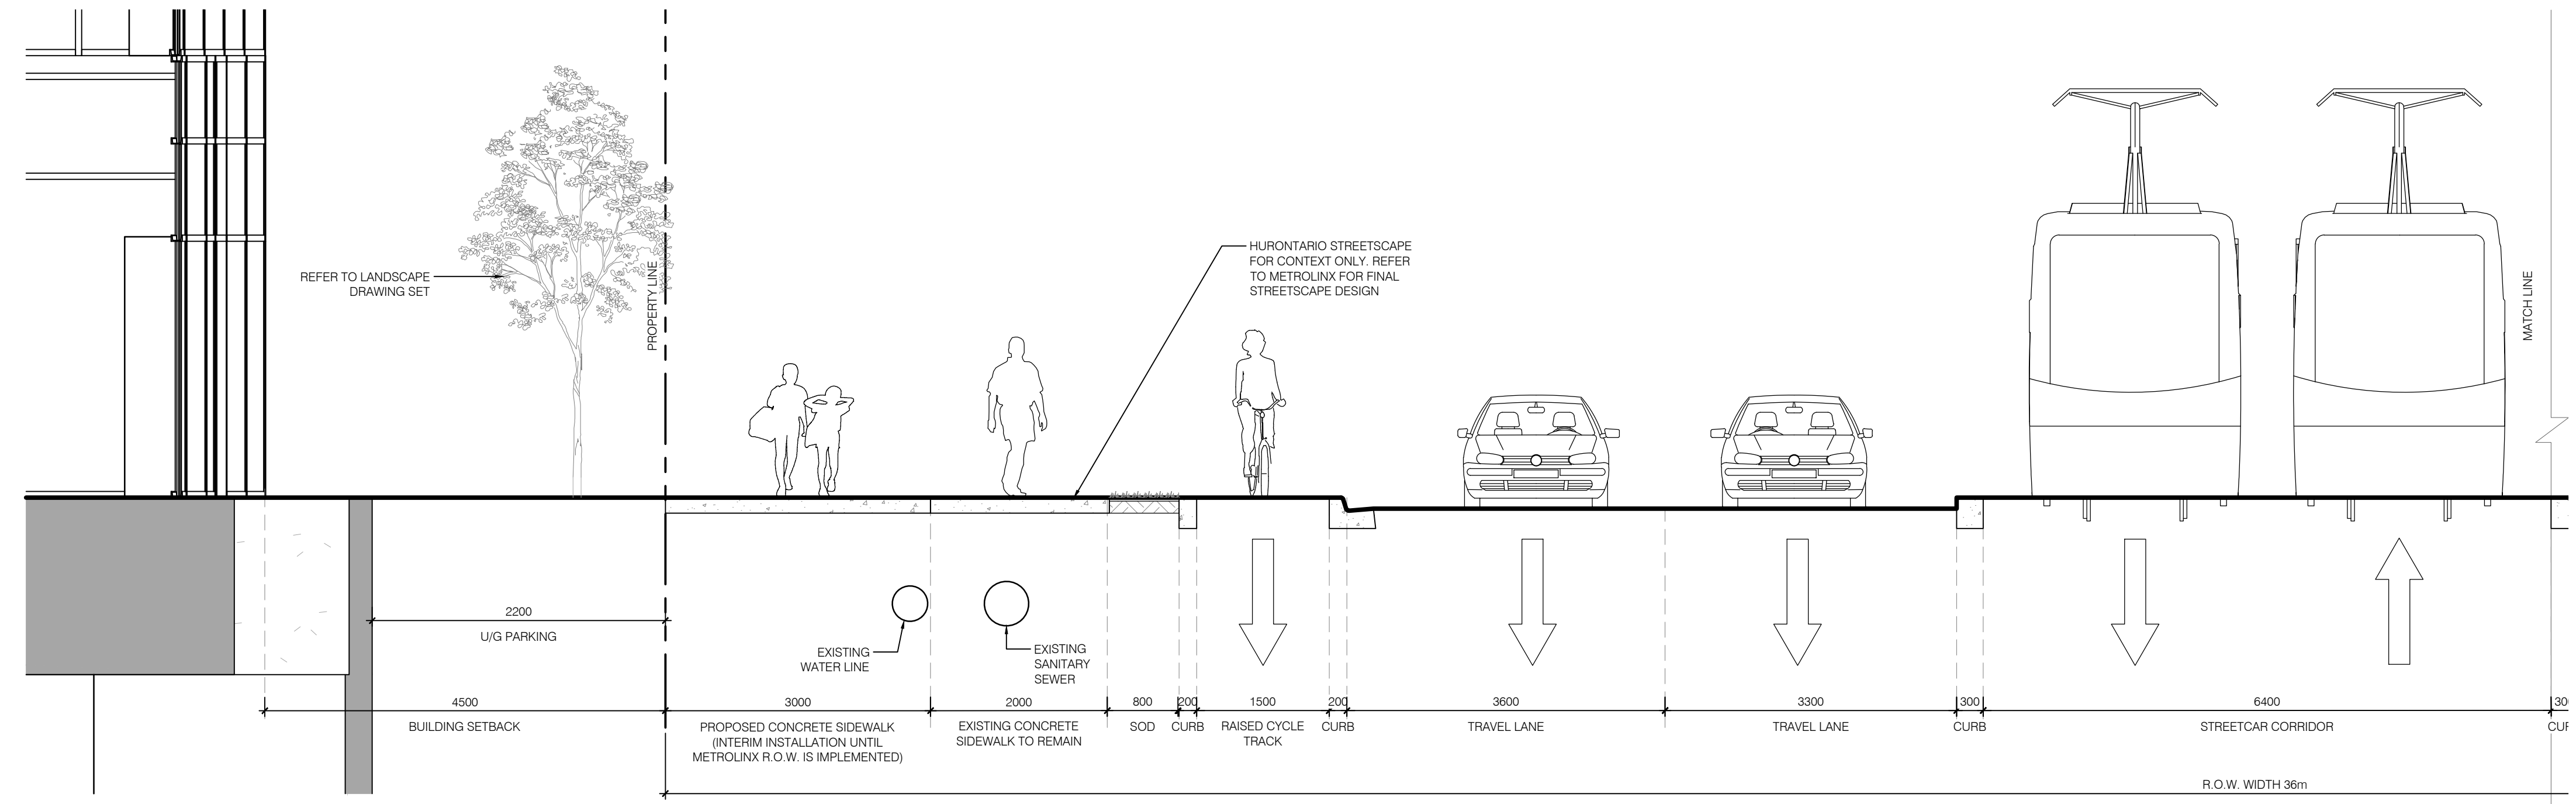


1 STREETScape CROSS SECTION - FLORADALE DRIVE  
L-200/ 1:50

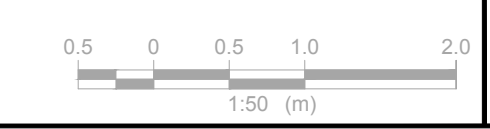

2 STREETScape CROSS SECTION - HURONTARIO STREET  
L-200/ 1:50

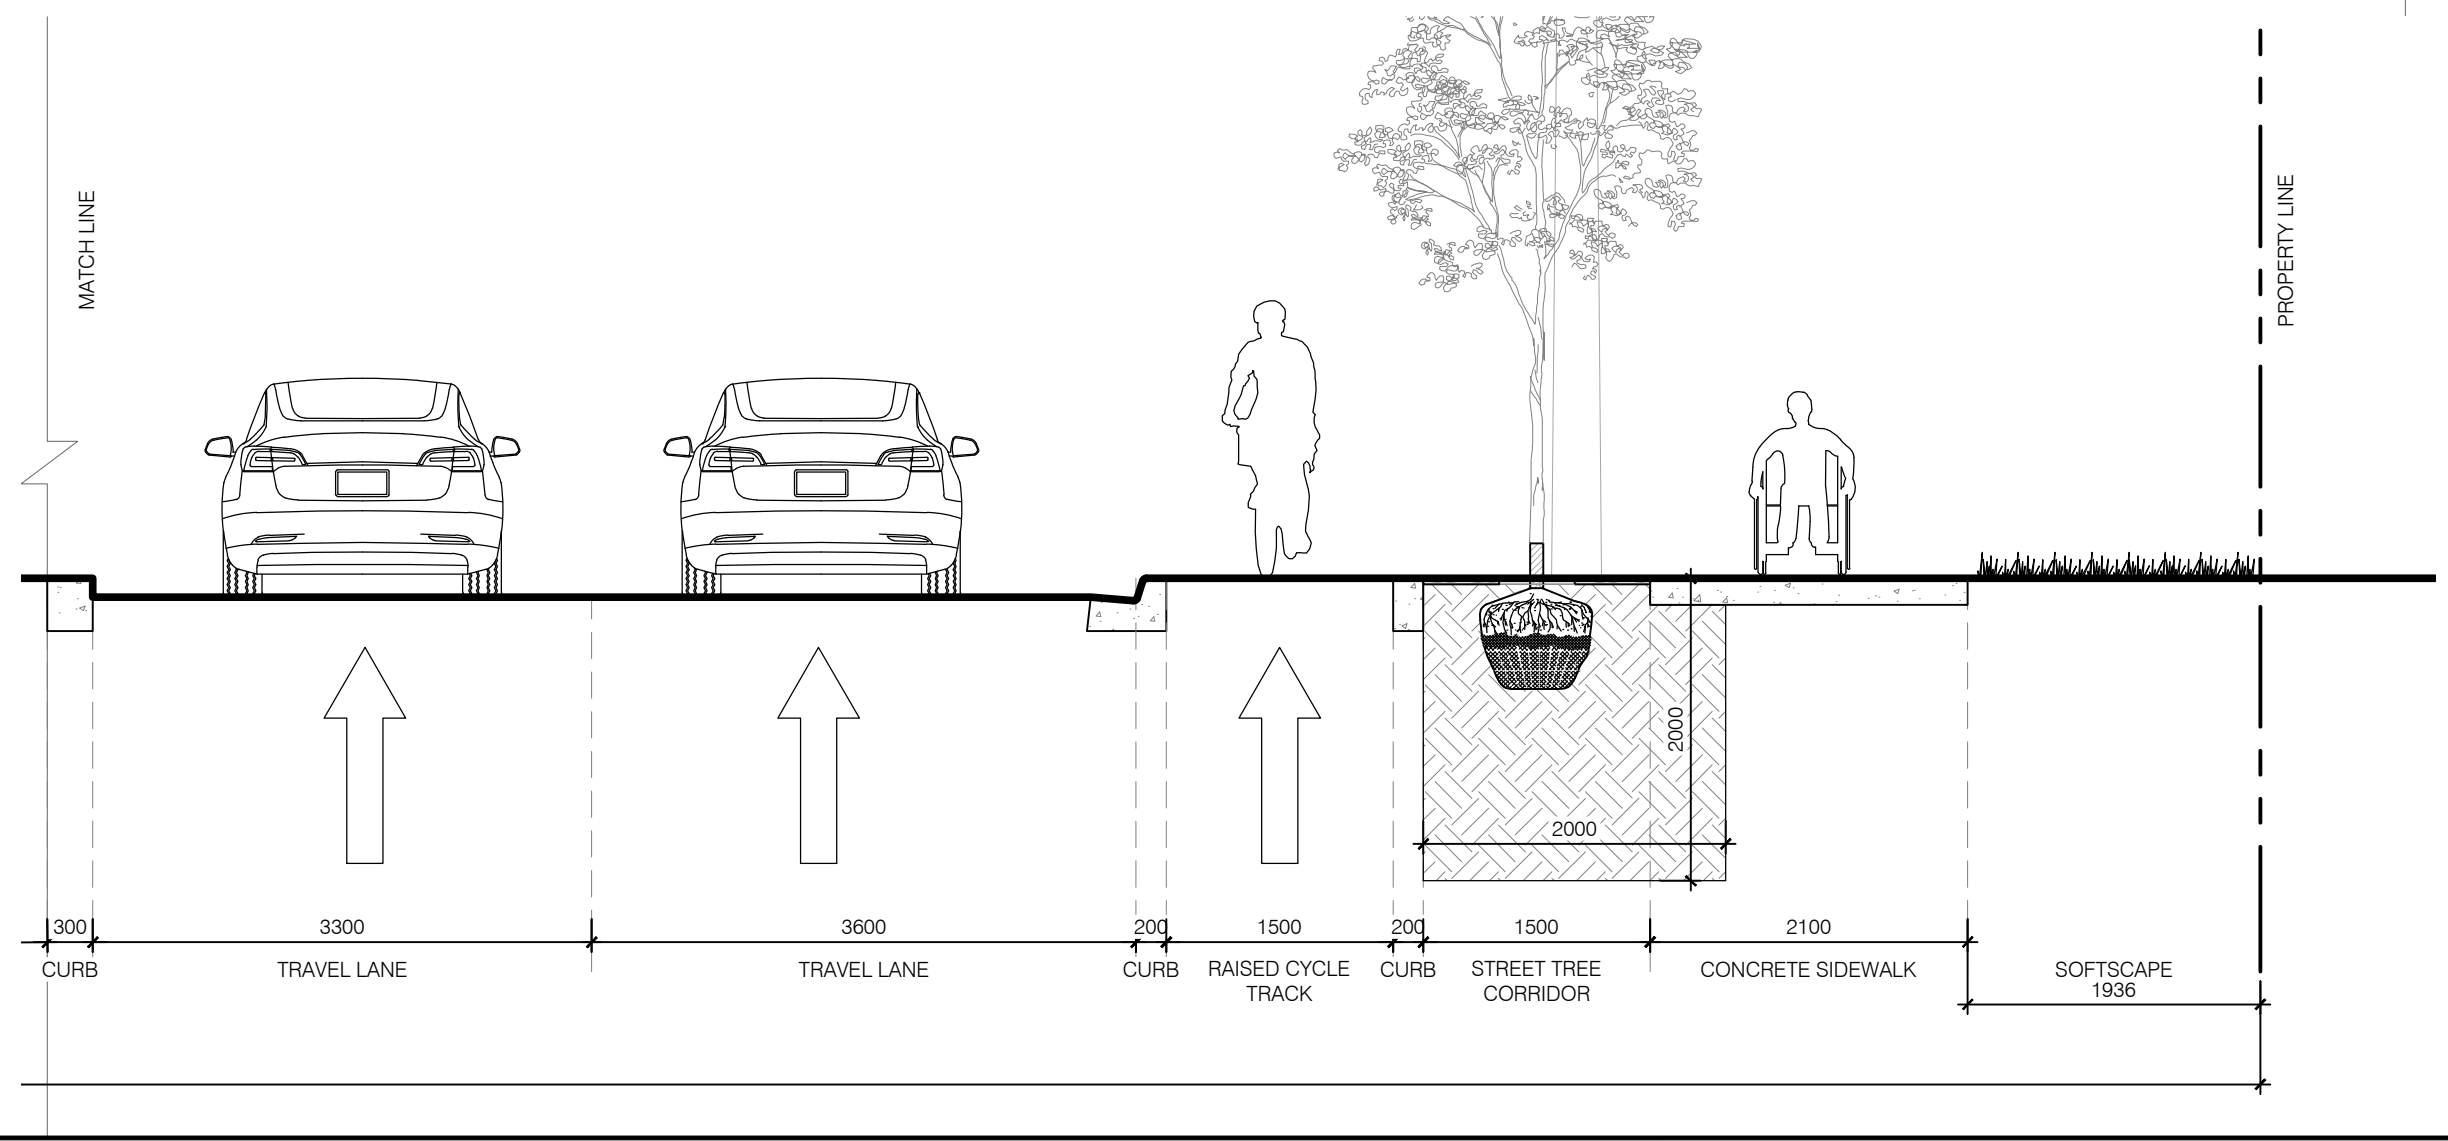

CLIENT  
**P & S RAMLOCHAN  
PROPERTY INC.**  
  
2444 HURONTARIO STREET  
MISSISSAUGA, ONTARIO

COPYRIGHT  
This drawing has been prepared solely for the intended use, thus any reproduction or distribution for any purpose other than authorized by IBI Group is forbidden. Written dimensions shall have precedence over scaled dimensions. Contractors shall verify and be responsible for all dimensions and conditions on the job, and IBI Group shall be informed of any variations from the dimensions and conditions shown on the drawing. Shop drawings shall be submitted to IBI Group for general performance before proceeding with fabrication.  
  
IBI Group Professional Services (Canada) Inc.  
is a member of the IBI Group of companies.

ISSUES		
No.	DESCRIPTION	DATE
01	ISSUED FOR OPA & ZBLA SUBMISSION	2020-07-03
02	ISSUED FOR 2ND SUBMISSION	2021-06-03



CONSULTANTS

SEAL

**IBI** IBI GROUP  
Unit 300 - 8133 Warden Avenue  
Markham ON L6G 1B3 Canada  
tel 905 763 2322 fax 905 763 9983  
ibigroup.com

PROJECT  
**2444 HURONTARIO STREET**  
  
2444 HURONTARIO STREET  
MISSISSAUGA, ONTARIO

PROJECT NO:  
119048  
DRAWN BY:  
A.S.  
PROJECT MGR:  
A.E.  
CHECKED BY:  
P.H.  
APPROVED BY:  
N.K.

SHEET TITLE  
**STREETScape  
CROSS SECTIONS**

SHEET NUMBER  
**L-200**  
ISSUE

I:\Projects\119048\_2444\_Hurontario\Drawings\Scallop\119048\_L-200.dwg  
 Last Saved: June 1, 2021, by amanda.stein  
 Plotted: Tuesday, June 1, 2021 3:45:42 PM by Amanda.Stein  
 Scale: 1:50