




—OPT. TERRACE

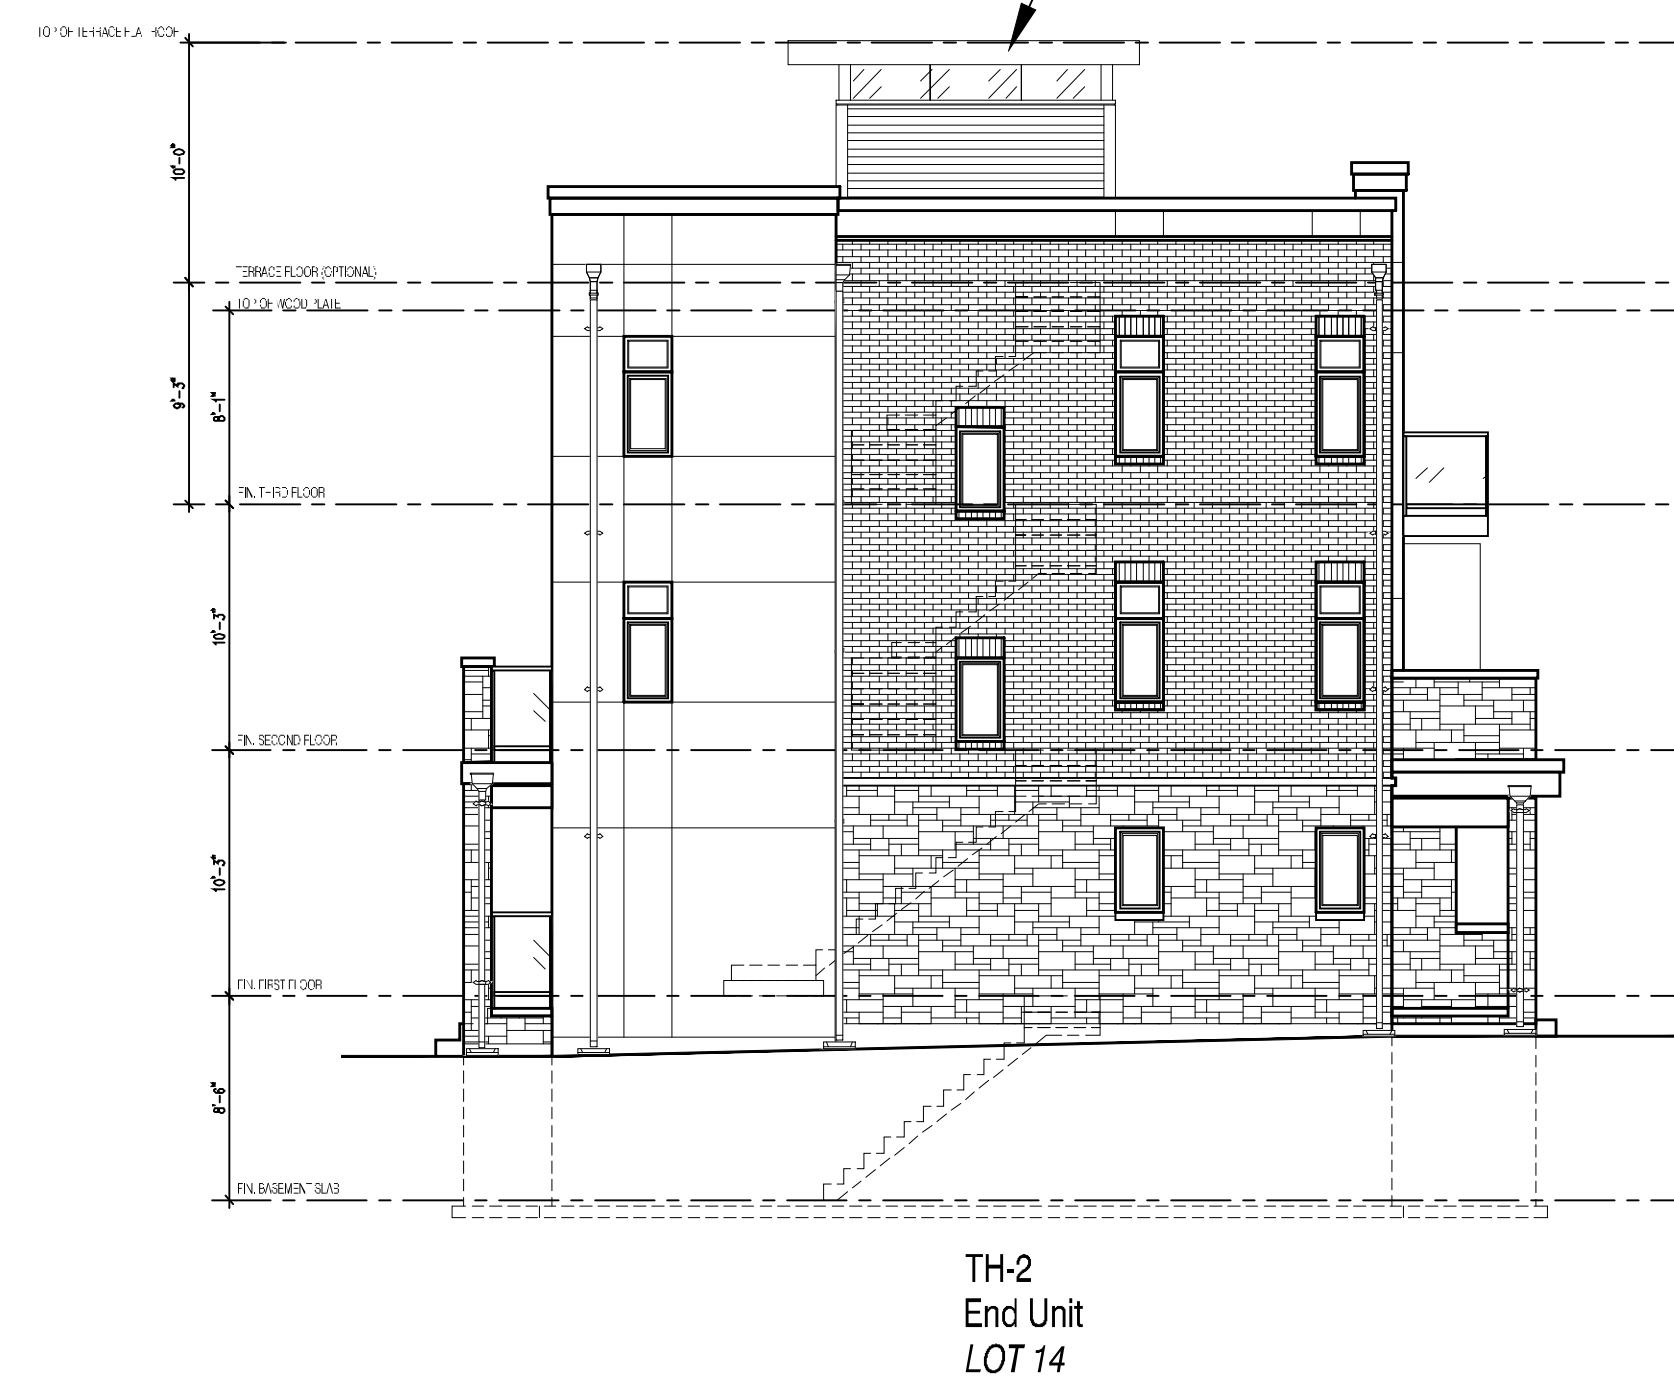

**SIDE ELEVATION A
BLOCK 3**

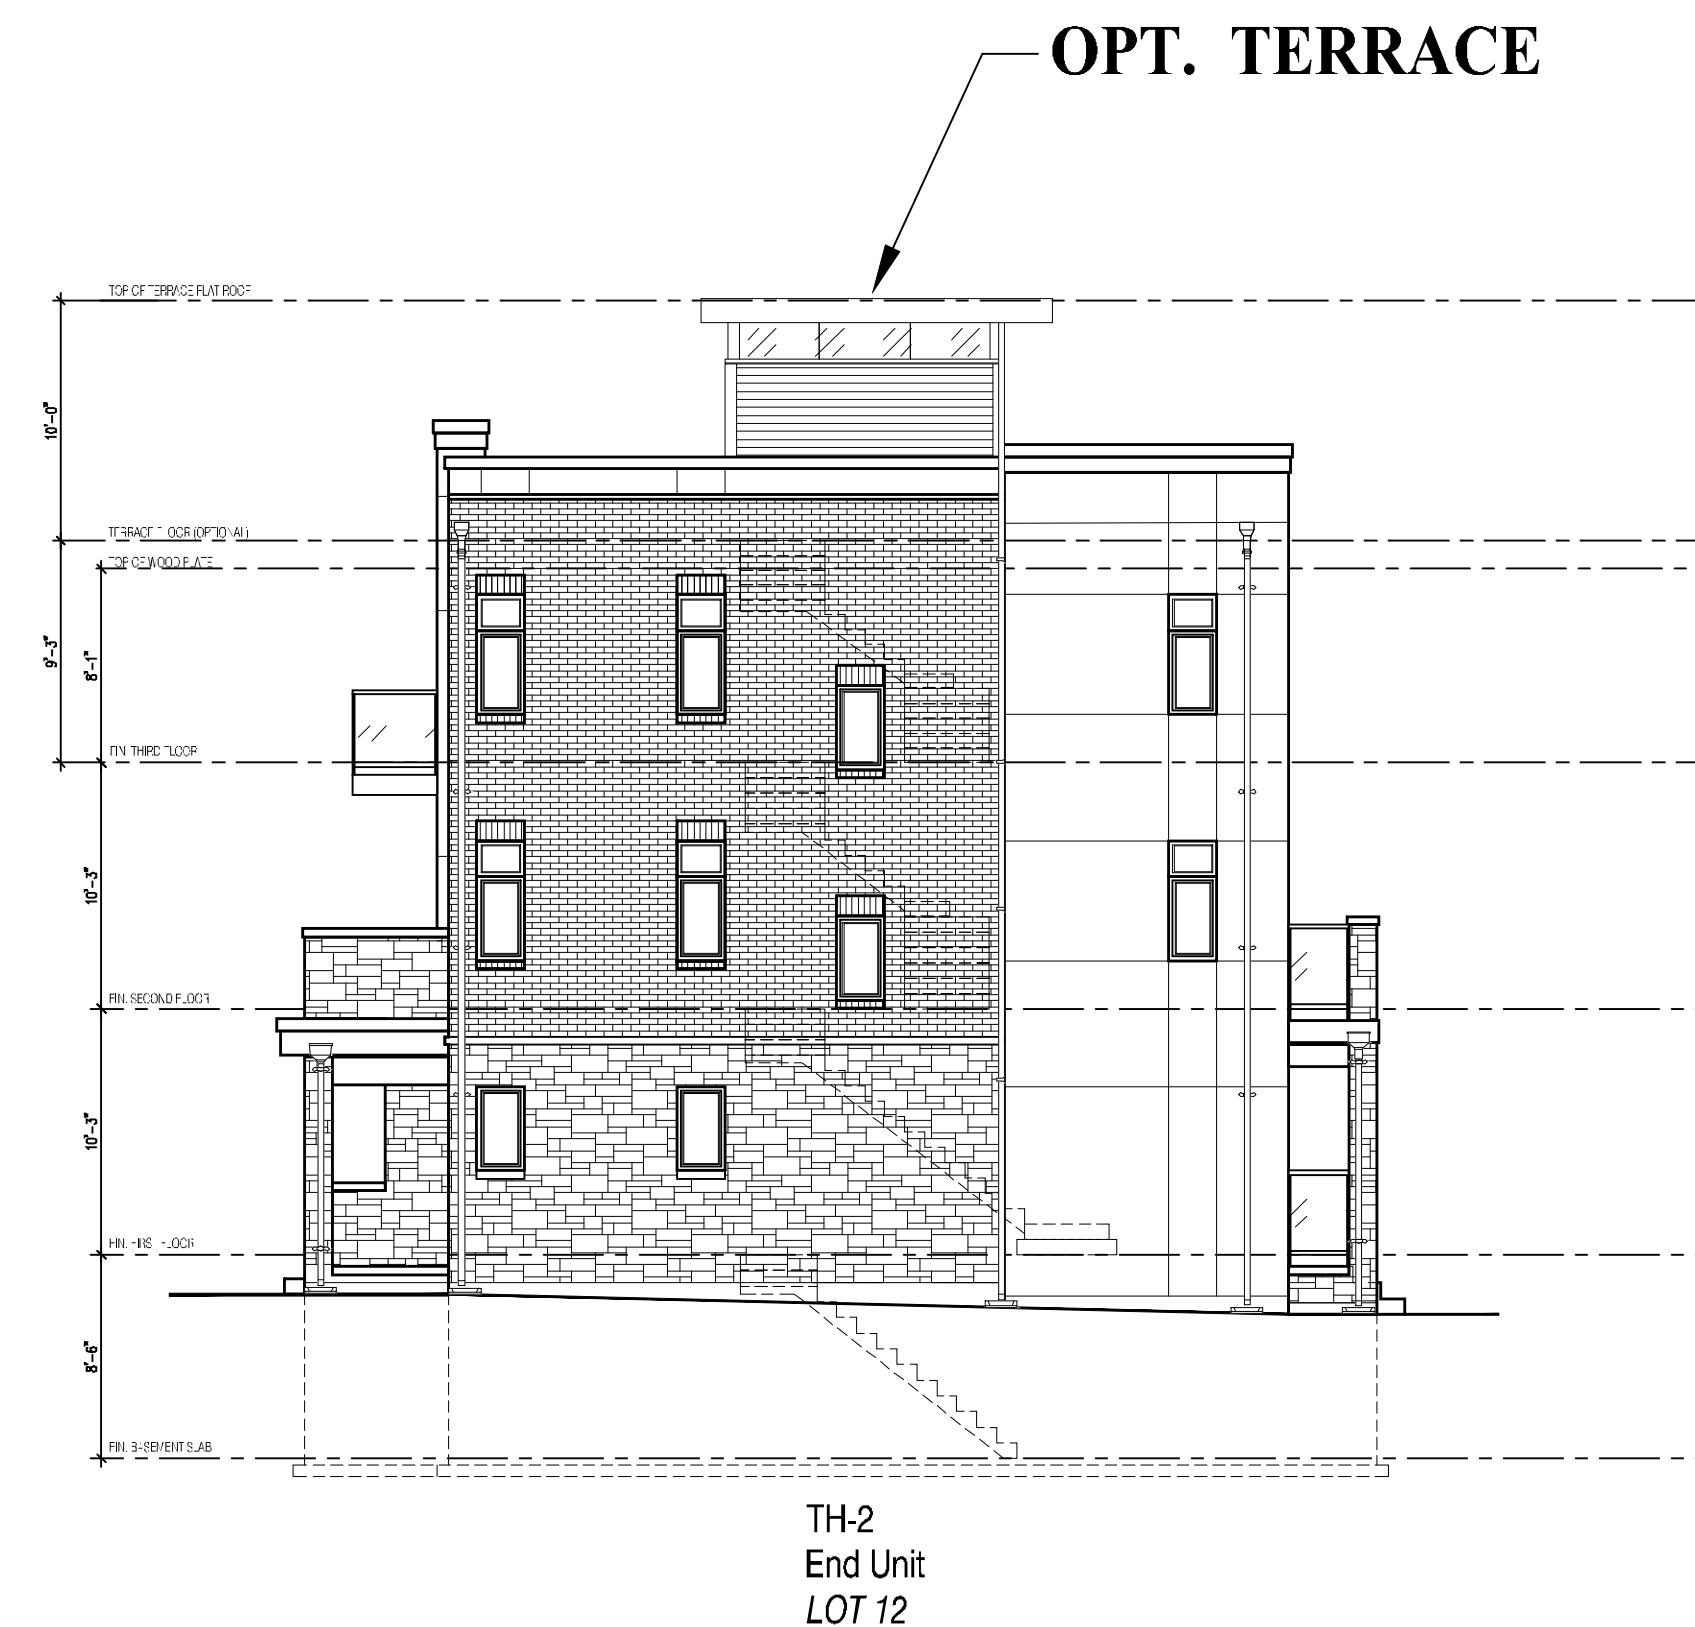

**SIDE ELEVATION A
BLOCK 3**

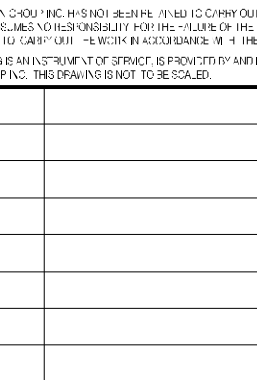10				10
9				9
8				8
7				7
6				6
5				5
4				4
3				3
2				2
1				1

No. _____
DATE _____
WORK DESCRIPTION _____

jardin

DESIGN GROUP INC

64 JARDINER, SUITE 3A

VAUGHAN, ON L4J 3P3

TEL: 905-663-3377 FAX: 905-663-3713

EMAIL: info@jardindesign.ca

The undersigned has reviewed and takes responsibility for this design and has the qualifications and meets the requirements set out in the Ontario Building Code for a designer.

QUALIFICATION INFORMATION

Required units design is exempt under Division C, Subsection 3.2.5 of the building code.

Water/Batter Registration

NAME _____ SKILL/TYPE _____

Required units design is exempt under Division C, Subsection 3.2.5 of the building code.

Jardin design group inc.

FIRM NAME _____

210

B

277

B

ELEVATIONS

WESTON CONSULTING

1770 GORE ROAD (MISSISSAUGA)

TYPE _____


SCALE _____

REVISED _____

DEPT. _____

1/8" = 1'-0"

DATE _____

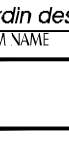

BILD

17-18

3