
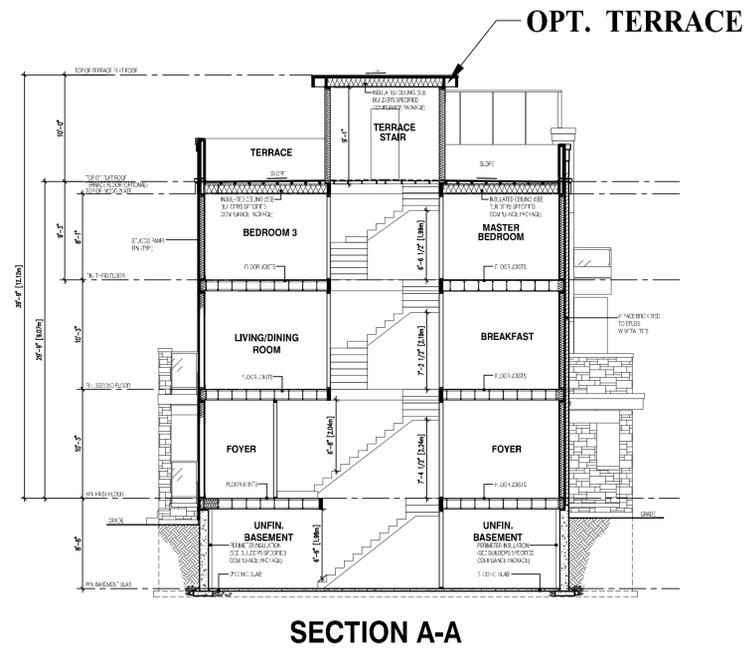
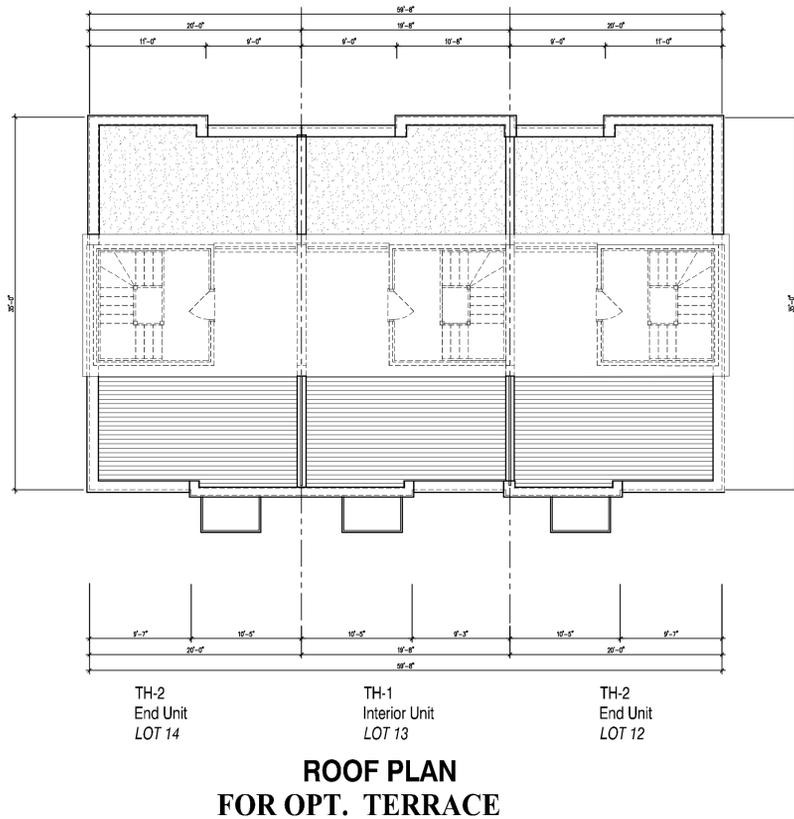
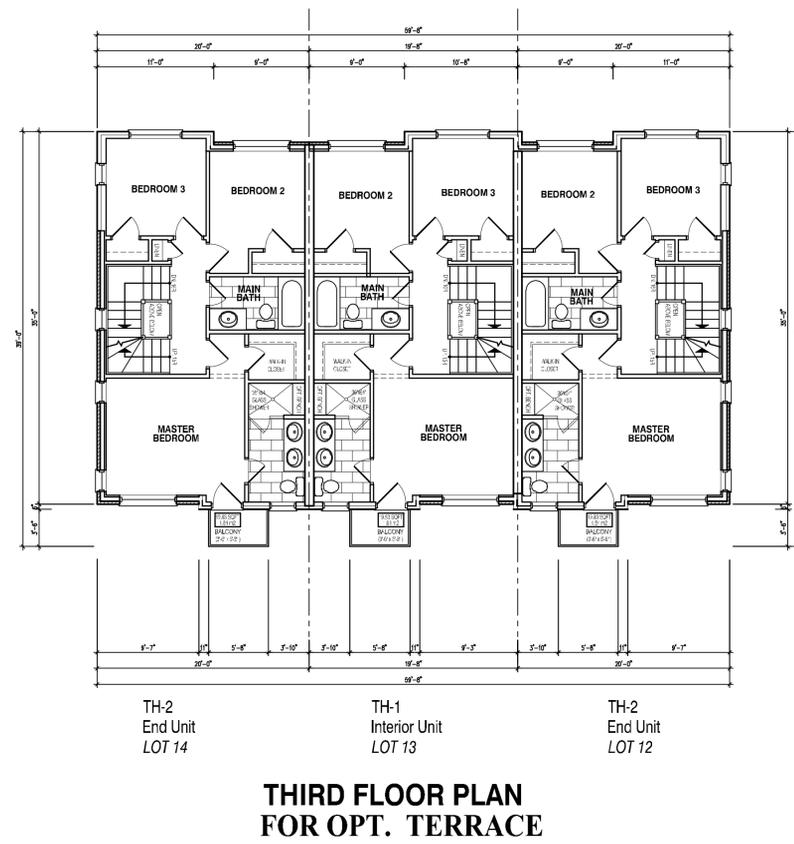


GOREWAY DRIVE & ETUDE DRIVE MISSISSAUGA 6.0m 3 STOREY STREET FACING TOWNHOUSE

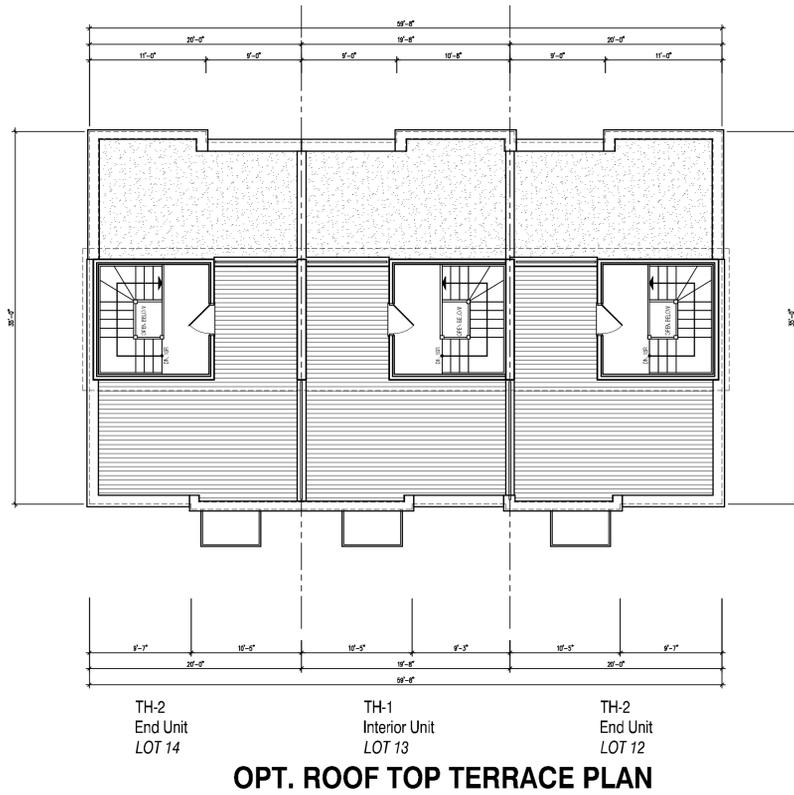

10	
9	
8	
7	
6	
5	
4	
3	
2	
1	

Water Soffer 27033
 DATE: _____
 REGISTERED PROFESSIONAL ENGINEER
 Required unless design is exempt under Division C, Subsection 1.2.4 of the building code
Jardin Design Group Inc. 27763
 DRAWN BY: _____

OPT. ROOF TOP PLANS

WESTON CONSULTING
7170 GORE ROAD (MISSISSAUGA)

TYPE	T	APPA	----
SCALE	1/8" = 1'-0"		
PROJECT	17-18		
DATE	2		

BILD