



CONCEPTUAL MASONRY BBQ SECTION / ELEVATION 13 LD-03
TO BE APPROVED BY STRUCTURAL ENGINEER

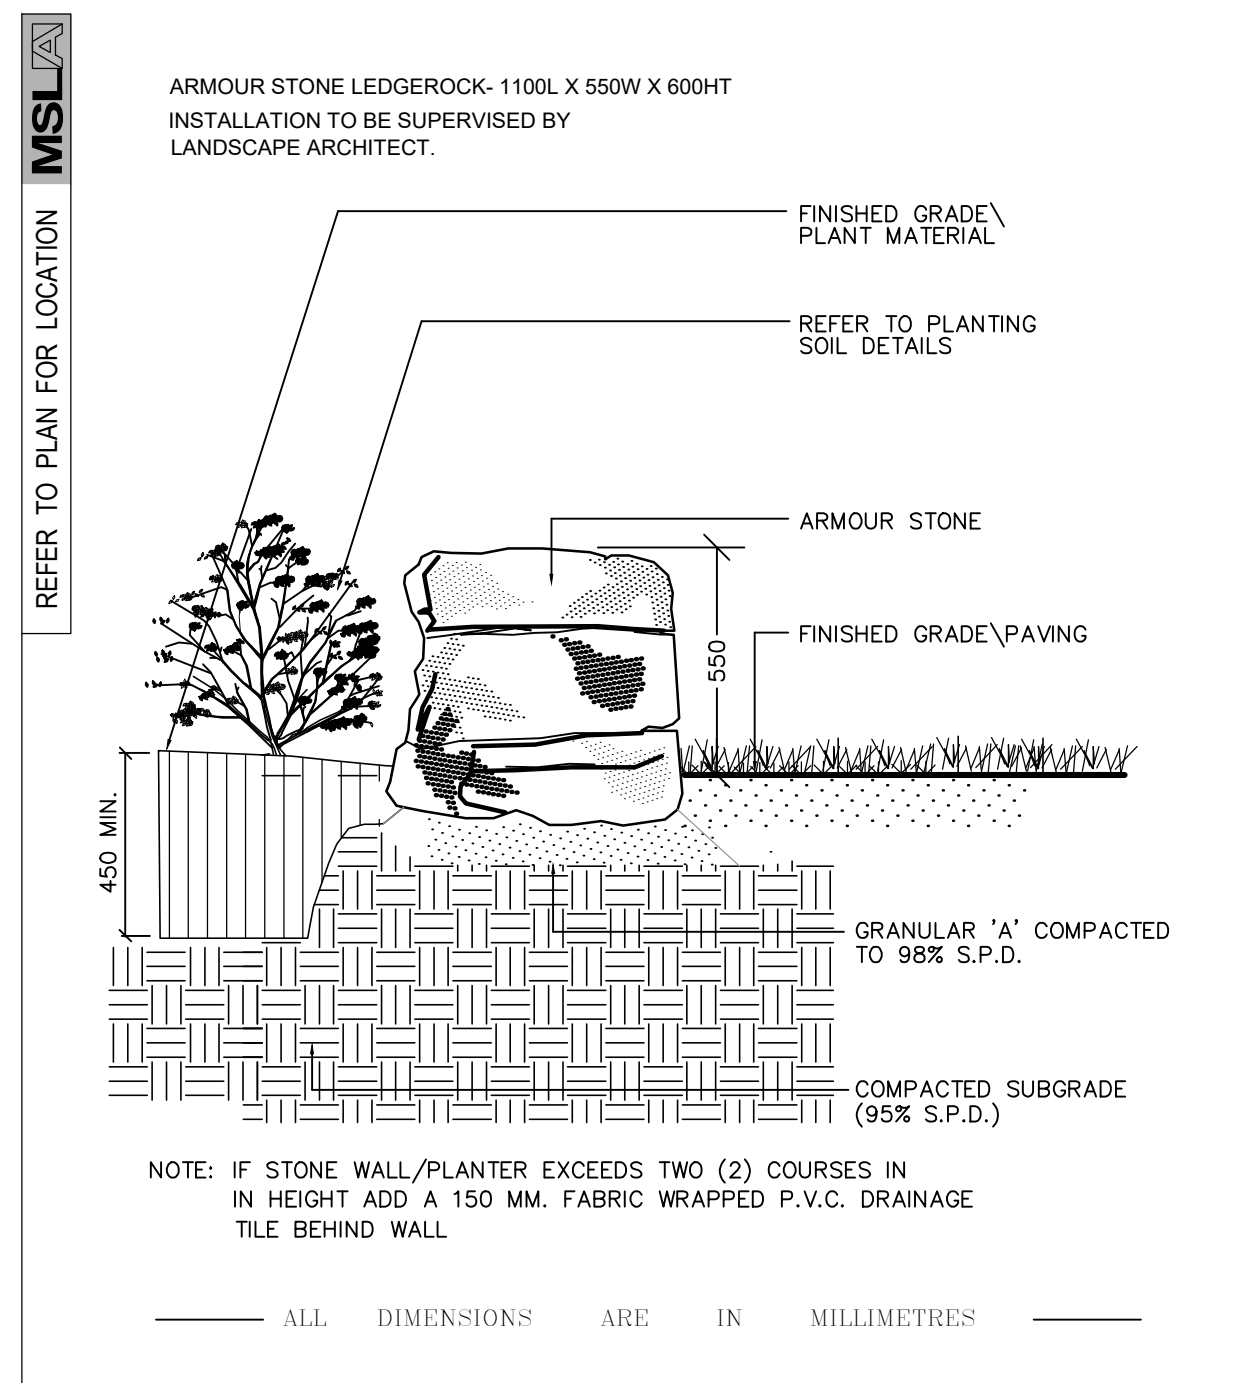

ARMOUR STONE INSTALLATION DETAIL 14 LD-03
SCALE: N.T.S. DATE:

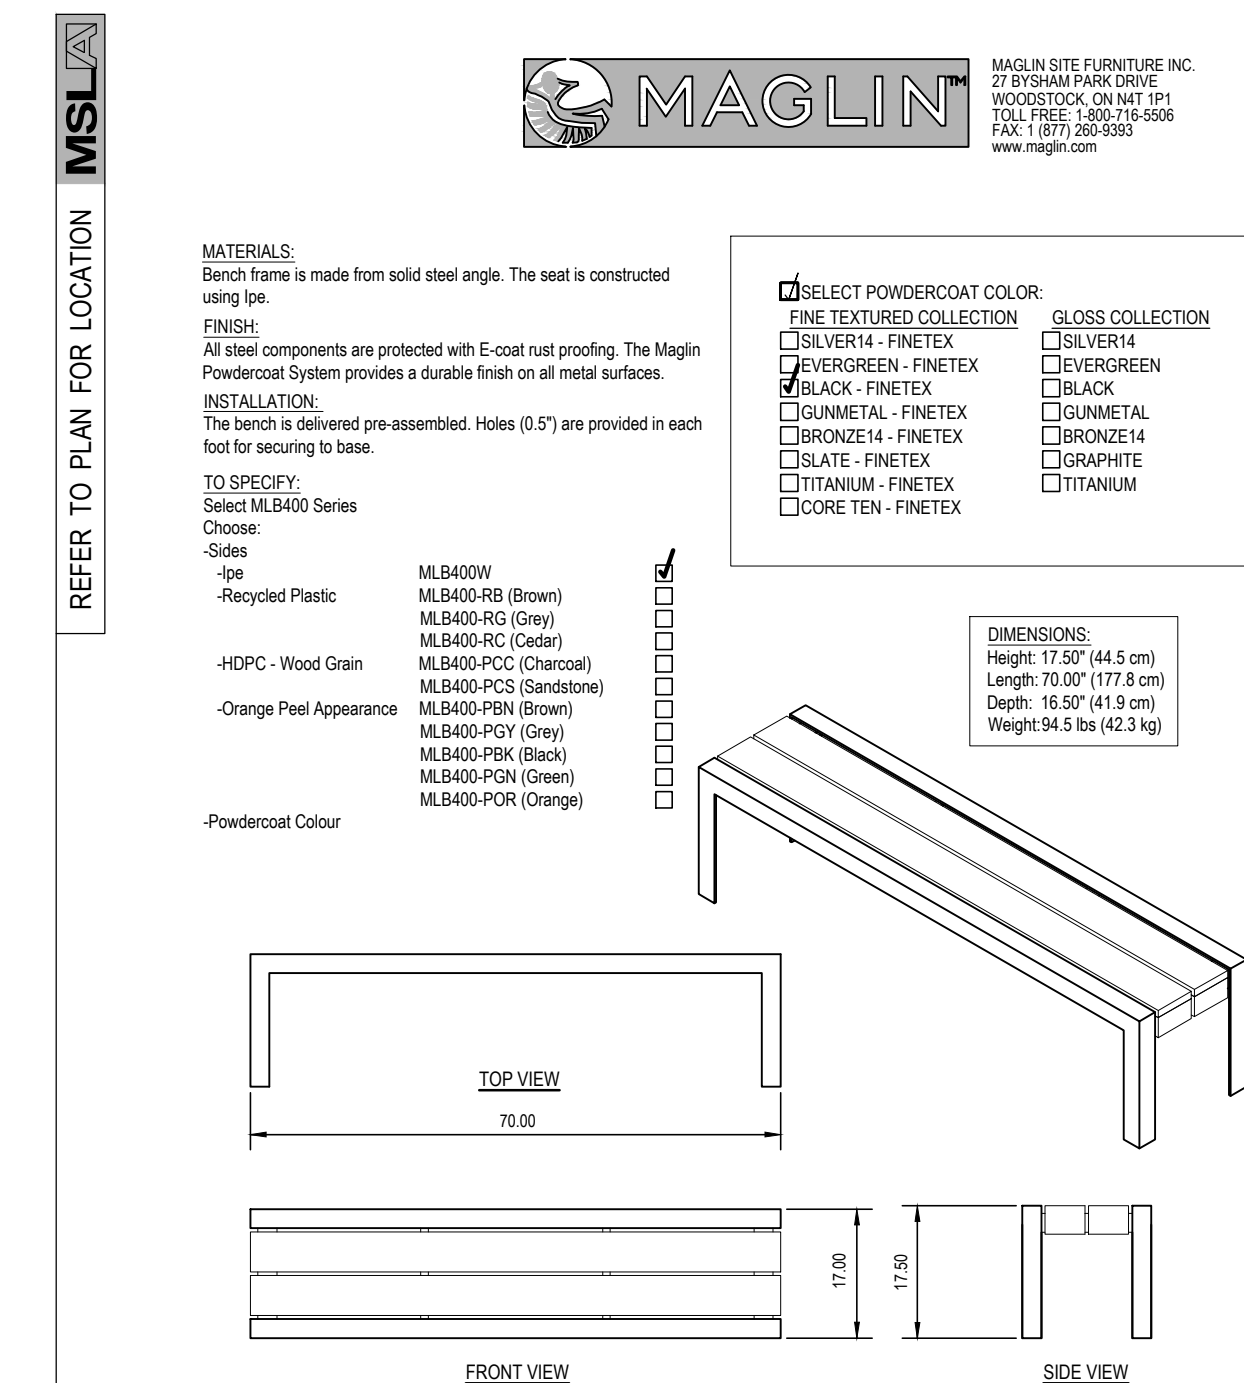

BENCH BY MAGLIN; MODEL MLB1050B (IPE) 15 LD-03
SCALE: N.T.S. DATE:



MARTON SMITH LANDSCAPE ARCHITECTS
170 The Donway W Suite 206
Toronto, Ontario, Canada. M3C 2G3
tel. 416.492.9966 | email. info@msla.ca



Notes:

No.	Revision	Date
08	Issued for Submission	07/07/21
07	Issued for Submission	05/18/21
04	Revised per Grading	10/31/19
03	Issued for Review	10/18/19
02	Issued for Review	11/24/19
01	Issued for Review	09/14/17

North: Stamp:

Project:
Proposed Residential Development
7170 Goreway Drive,
Mississauga, Ontario

Scale: **As Shown** Date: **Oct 2019**
Drawn By: **C.F.** Checked By: **L.M.**

Drawing Title:
Landscape Details

Project No. **17139** Sheet No. **LD-03**

All information contained in these plans shall be checked by the contractor. All discrepancies shall be reported to the Landscape Architect (L.A.) before commencing with construction. All drawings have copyright and shall remain the property of the Landscape Architect. Copying or any reproduction in part or whole that only be permitted with written consent of L.A. A drawing shall not be used for construction unless sealed & SIGNED. NOTE FOR ANY AND ALL GRADING INFORMATION REFER TO SITE GRADING ENGINEERING DRAWINGS. NO SLOPES ARE TO EXCEED 3:1. PROPERTY LINES AND SETBACKS MUST BE CONFIRMED BY CONTRACTOR PRIOR TO CONSTRUCTION. ANY AND ALL RETAINING WALLS MUST BE APPROVED BY STRUCTURAL ENGINEER PRIOR TO CONSTRUCTION. ANY AND ALL RETAINING WALLS MUST BE APPROVED BY STRUCTURAL ENGINEER PRIOR TO CONSTRUCTION. DO NOT SCALE DRAWINGS. PRELIMINARY NOT FOR CONSTRUCTION. THESE DRAWINGS ARE NOT TO BE USED FOR CONSTRUCTION UNTIL COUNTERSIGNED BY L.A. ARCHITECT. SIGNED DATE