


South-North Site Section / View from East

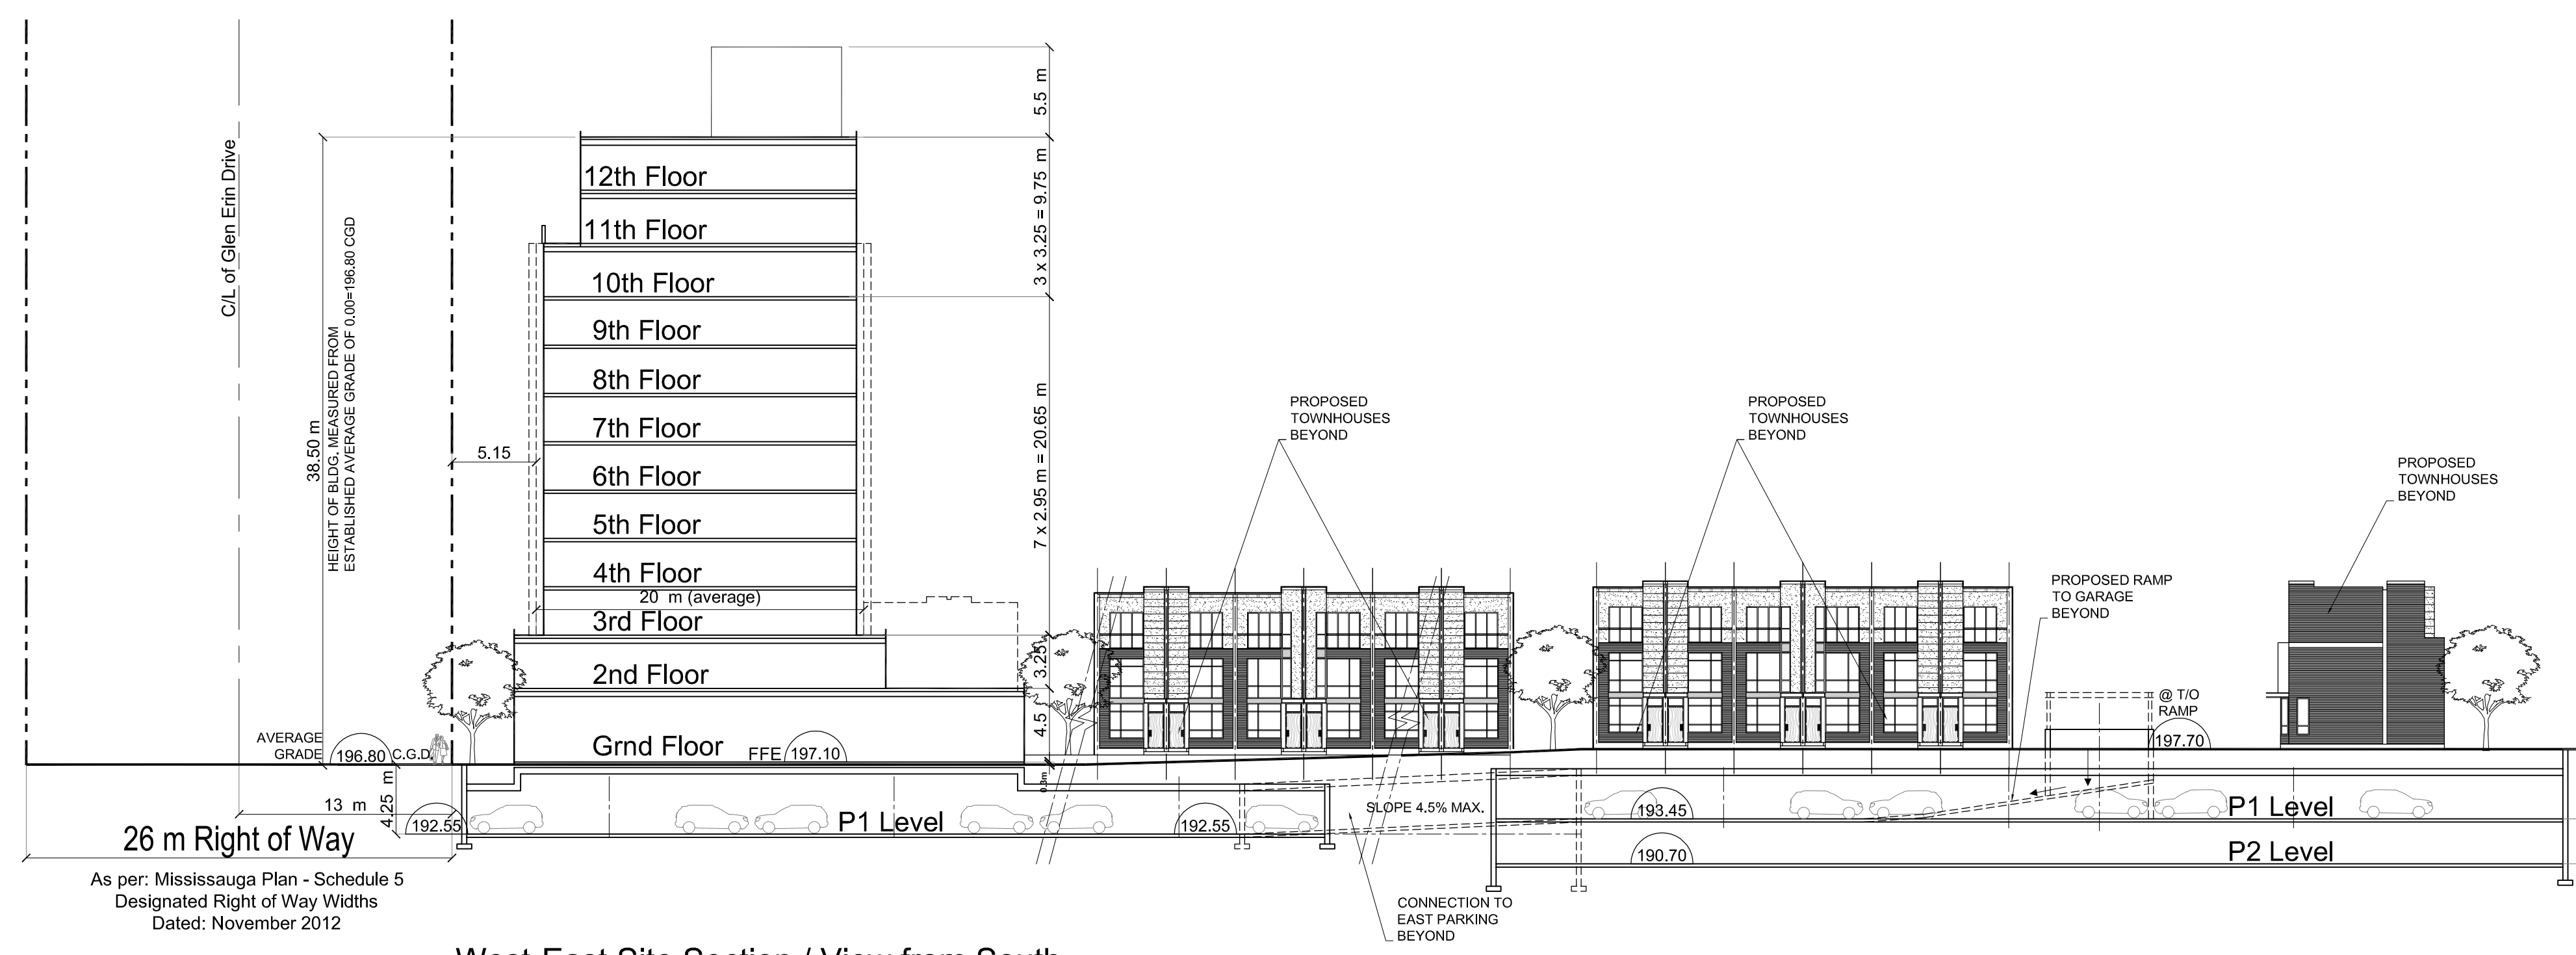

West-East Site Section / View from South

ISSUE:

No	DATE	DESCRIPTION
1	2019-Oct-18	FOR REVIEW and COMMENTS
2	2019-Nov-29	FOR DARC REVIEW
3	2020-Apr-14	TO CONSULTANTS
4	2020-May-01	TO CONSULTANTS
5	2020-June-04	TO CONSULTANTS
6	2020-June-19	TO CONSULTANTS
7	2020-July-14	RE-ZONING APPLICATION
8	2020-Aug-07	RE-ZONING APPLICATION
9	2021-Jun-30	FOR COORDINATION
10	2021-Aug-17	FOR COORDINATION
11	2021-Sep-09	For Coordination and review
12	2021-Sep-24	First OPA/ZBA Resubmission

12	2021-Aug-17	Parking elevator relocation
11	2021-Aug-10	Land Severance Coord.
10	2021-May-5	Transformer Vault Coord.
9	2021-Apr-27	As per Planning Status Report
8	2020-Aug-04	Drop-off at Extg. Bldg. Rev.
7	2020-July-29	Outdoor Pool
6	2020-July-28	Drop-off at Extg. Building
5	2020-July-16	Drop-off at Extg. Building
4	2020-July-02	Coordination
3	2020-June-19	Coordination
2	2020-June-04	Coordination
1	2020-Jan-31	DARC Review Comments

REVISION:

**Starwood Group Inc.**

**IBI** IBI GROUP ARCHITECTS (CANADA) INC.  
 7th Floor-55 St. Clair Avenue West  
 Toronto ON M4V 2V7 Canada  
 tel 416 596 1830 fax 416 596 0644  
 ibigroup.com

© COPYRIGHT IBI GROUP ARCHITECTS (CANADA) INC. ALL RIGHTS RESERVED.

IBI GROUP ARCHITECTS (CANADA) INC. RETAINS ALL RIGHTS OF OWNERSHIP AND COPYRIGHT IN THE ELECTRONIC FILES AND REPRODUCTIONS THEREOF. THEY MAY BE REPRODUCED ONLY FOR LEGITIMATE PURPOSES RELATING TO THE SPECIFIC PROJECT FOR WHICH THEY WERE PRODUCED. THEY MAY NOT BE ALTERED IN ANY WAY WITHOUT THE EXPRESS WRITTEN APPROVAL OF THE ARCHITECTS.

**6719 Glen Erin Drive  
 Mississauga, Ontario**

**SITE SECTIONS**

	Scale:	1 : 300
	Date created:	2019-Aug-01
	Proj. No:	25205
	Dwg. No:	A-4.1

As per: Mississauga Plan - Schedule 5  
 Designated Right of Way Widths  
 Dated: November 2012