
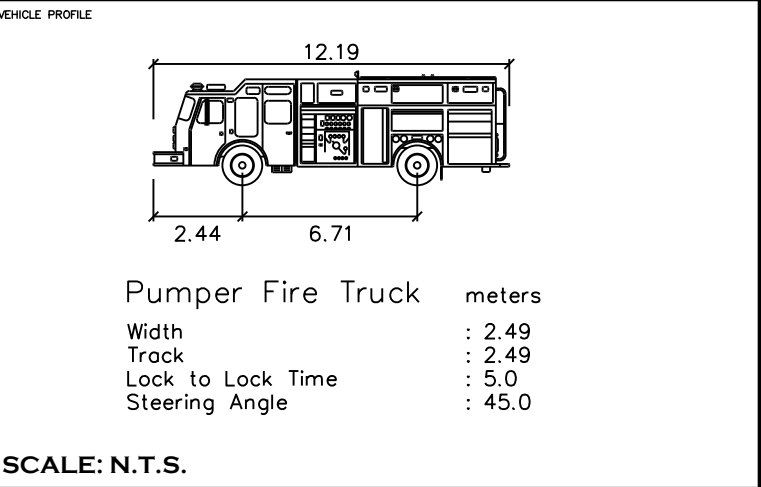
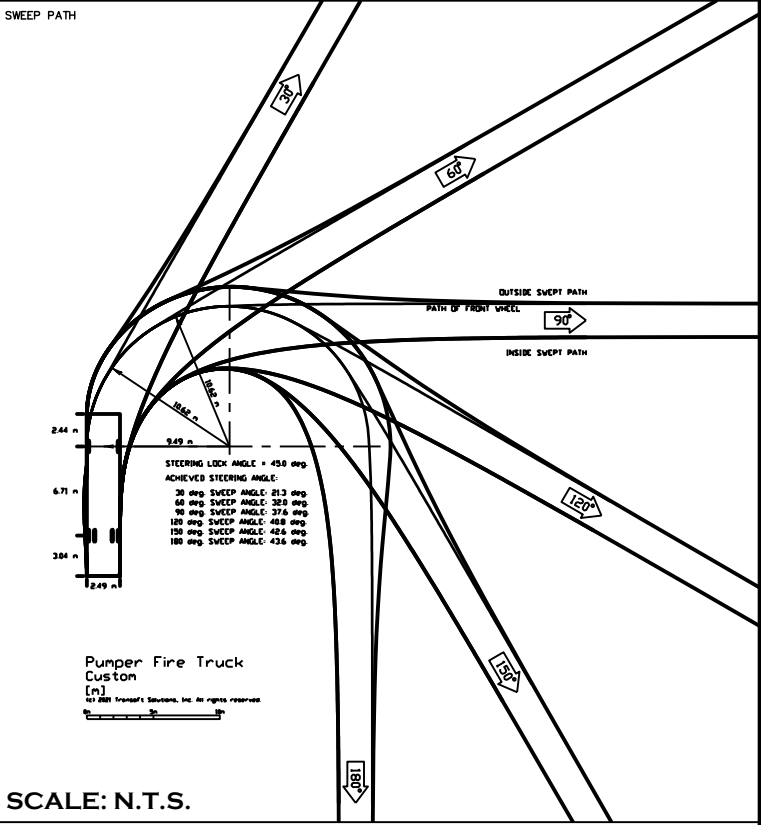
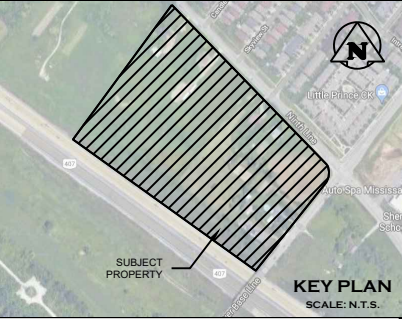


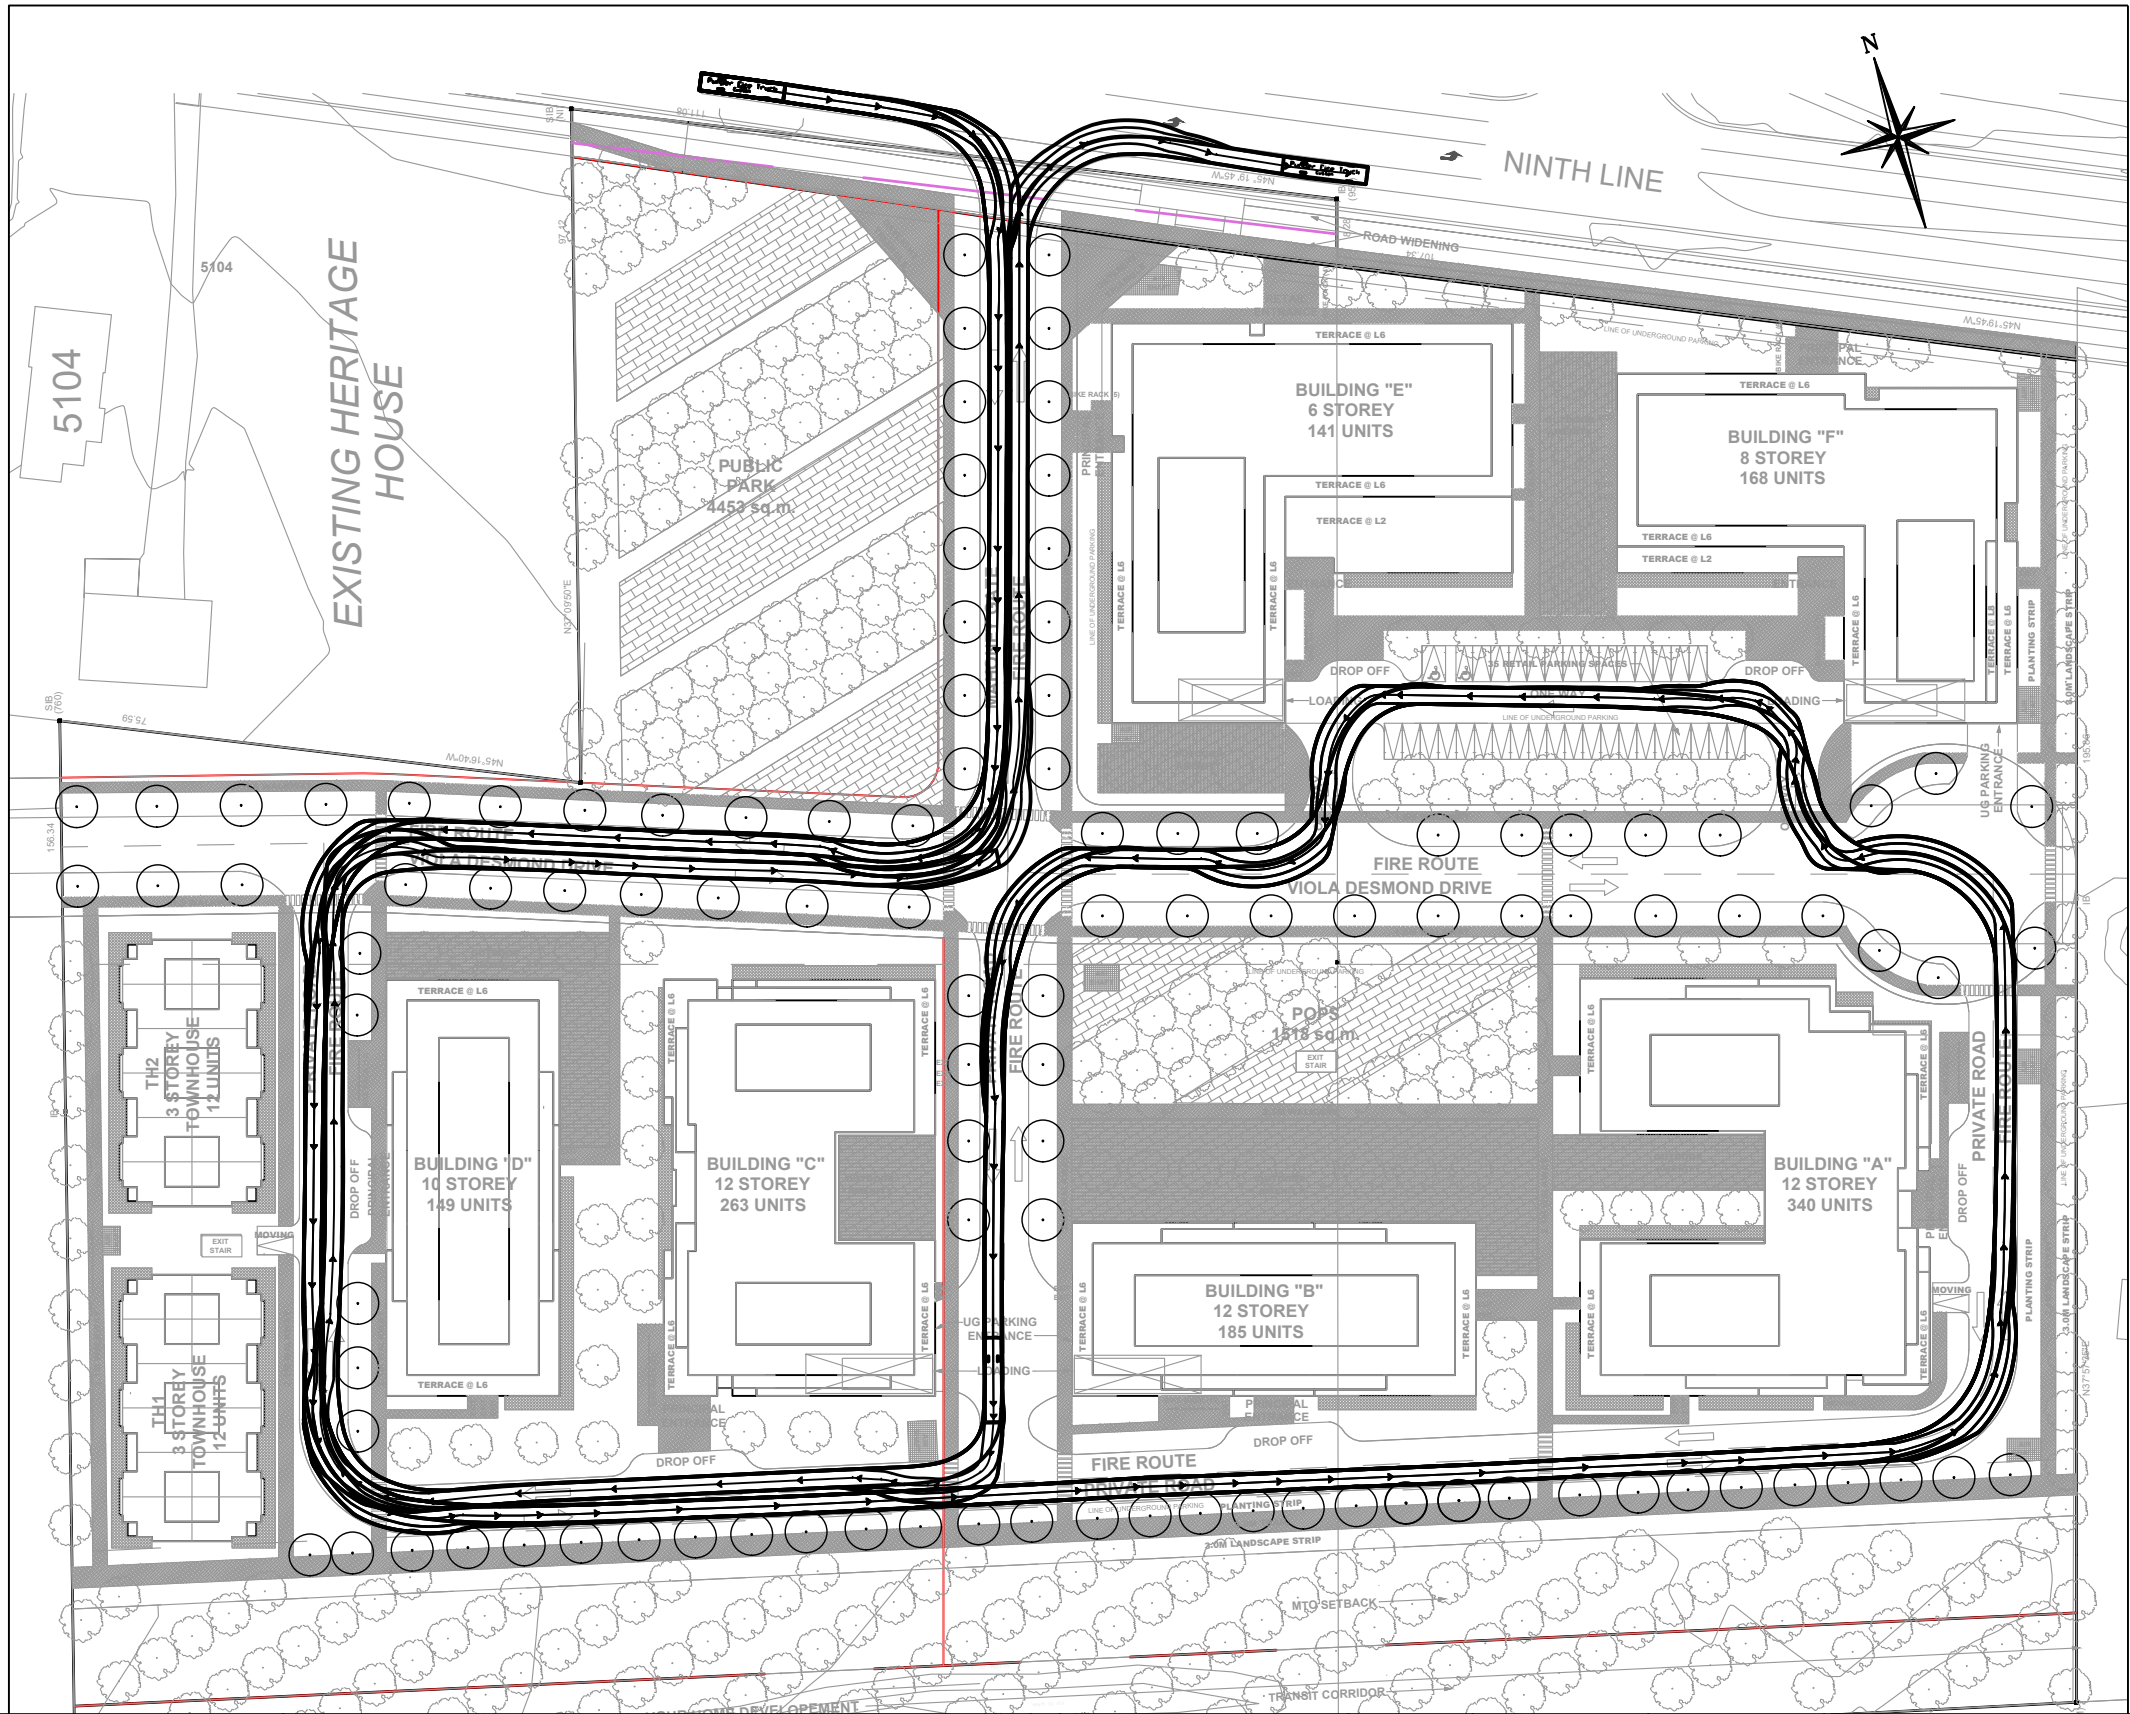

GENERAL NOTES

1. THIS DRAWING IS THE EXCLUSIVE PROPERTY OF C.F. CROZIER & ASSOCIATES INC. AND THE REPRODUCTION OF ANY PART WITHOUT PRIOR WRITTEN CONSENT OF THIS OFFICE IS STRICTLY PROHIBITED.

2. THIS DRAWING IS TO BE READ AND UNDERSTOOD IN CONJUNCTION WITH ALL OTHER PLANS AND DOCUMENTS APPLICABLE TO THIS PROJECT.

3. DO NOT SCALE THE DRAWINGS.

No.	ISSUE	DATE: MM/DD/YYYY
0	ISSUED FOR 1st SUBMISSION	08/24/2021

FOR REVIEW
NOT TO BE USED FOR CONSTRUCTION

5080 NINTH LINE
CITY OF MISSISSAUGA

PUMPER FIRE TRUCK TURNING ANALYSIS



2800 HIGH POINT DRIVE
SUITE 100
MILTON, ON L9T 6P4
905-875-0026 T
905-875-4915 F
WWW.CFCROZIER.CA

Drawn By	P.B.	Design By		Project	1740-5259
Check By	A.F.	Check By		Scale	N.T.S.
				Drawing	T300