


STREET 'C'
SCALE - HORIZ. - 1:750
VERT. - 1:75

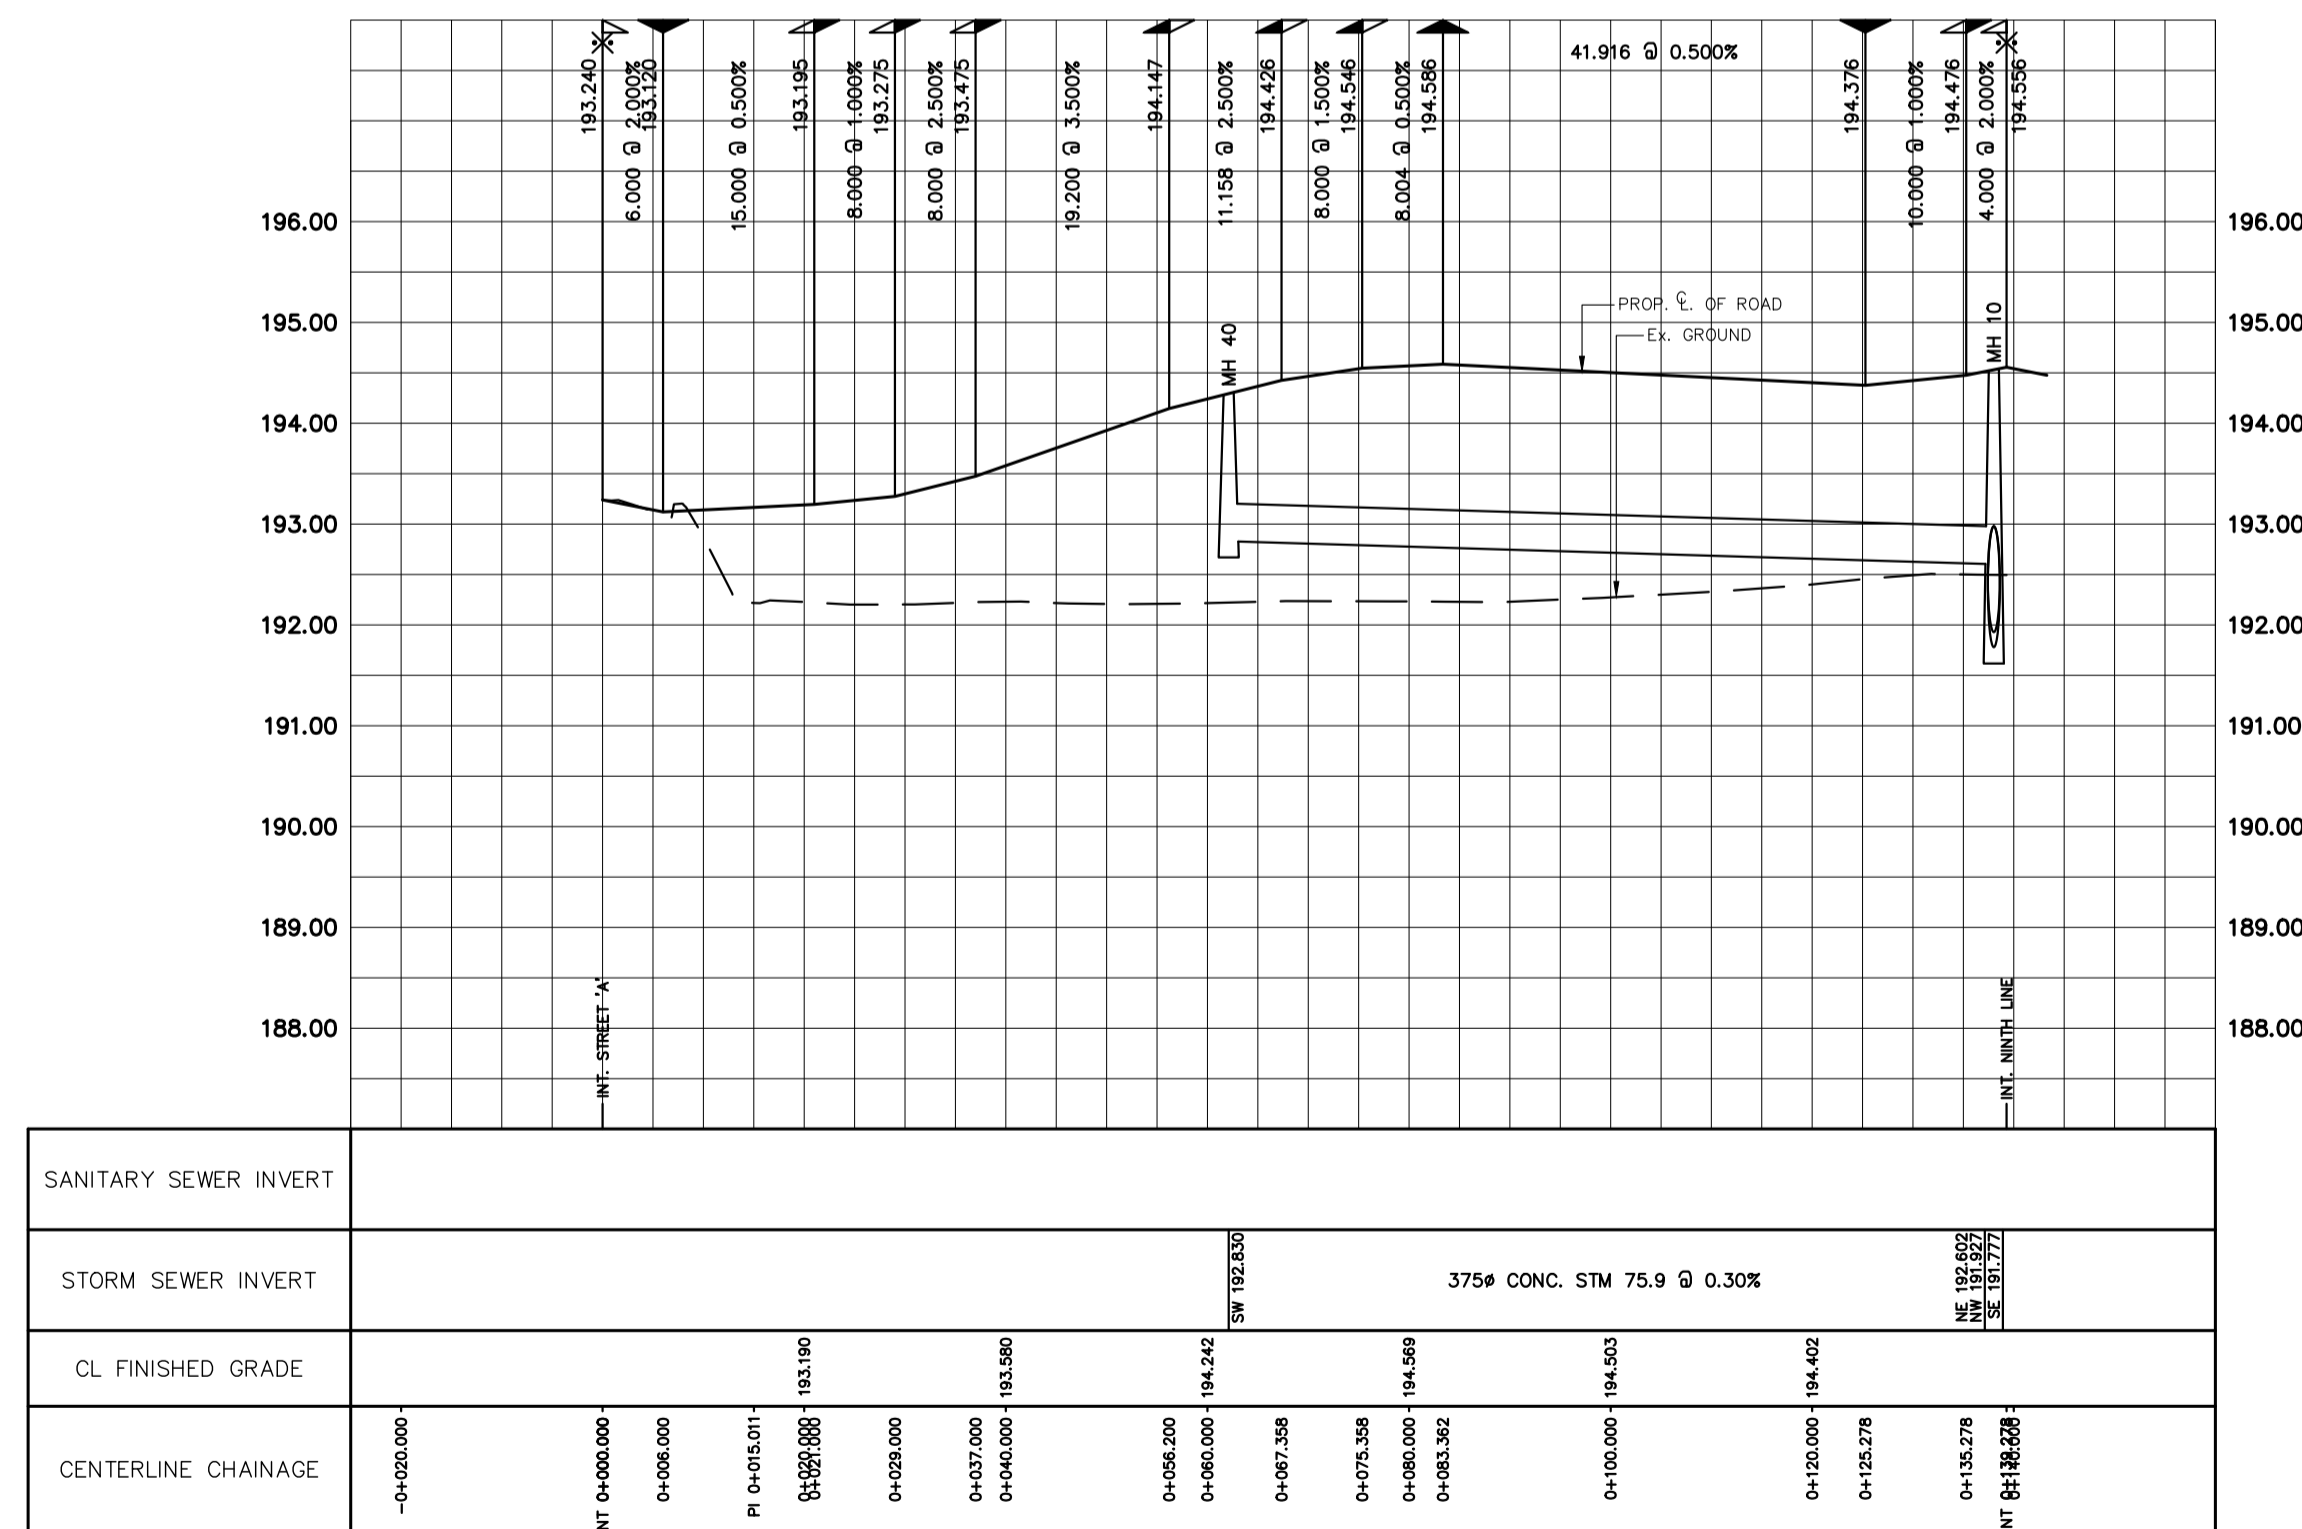

STREET 'F'
SCALE - HORIZ. - 1:750
VERT. - 1:75

BENCHMARK
ELEVATIONS SHOWN ON THIS PLAN ARE RELATED TO GEODETIC DATUM
AND ARE DERIVED FROM THE CITY OF MISSISSAUGA CONTROL MONUMENTS:
No. 075023011
ELEVATION=190.761m
No. 075023010
ELEVATION=192.412m
No. 075033003
ELEVATION=193.381m

 		5285 SOLAR DRIVE MISSISSAUGA, ONTARIO L4W 5B8 TEL. (905) 625-9500
DERRY-BRITANNIA DEVELOPMENTS LIMITED 21T-M 19003		
ROAD PROFILES -STREETS 'C' & 'F'		
CITY OF MISSISSAUGA		
N.T.S.	JOB No. 13958	DRAWING No. 8