





MATERIAL & MASSING CONCEPT REFERENCE IMAGE

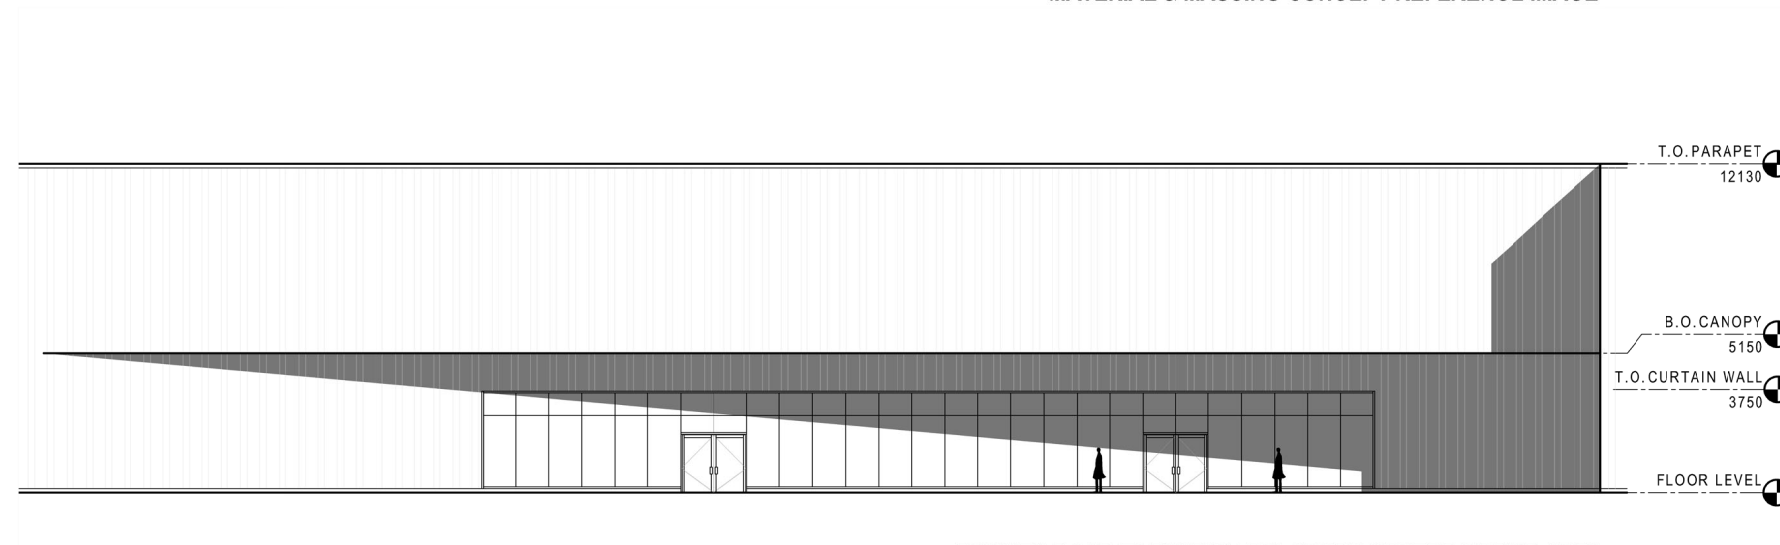

TOMKEN ROAD ELEVATION ENLARGED CENTRE OFFICE AREA

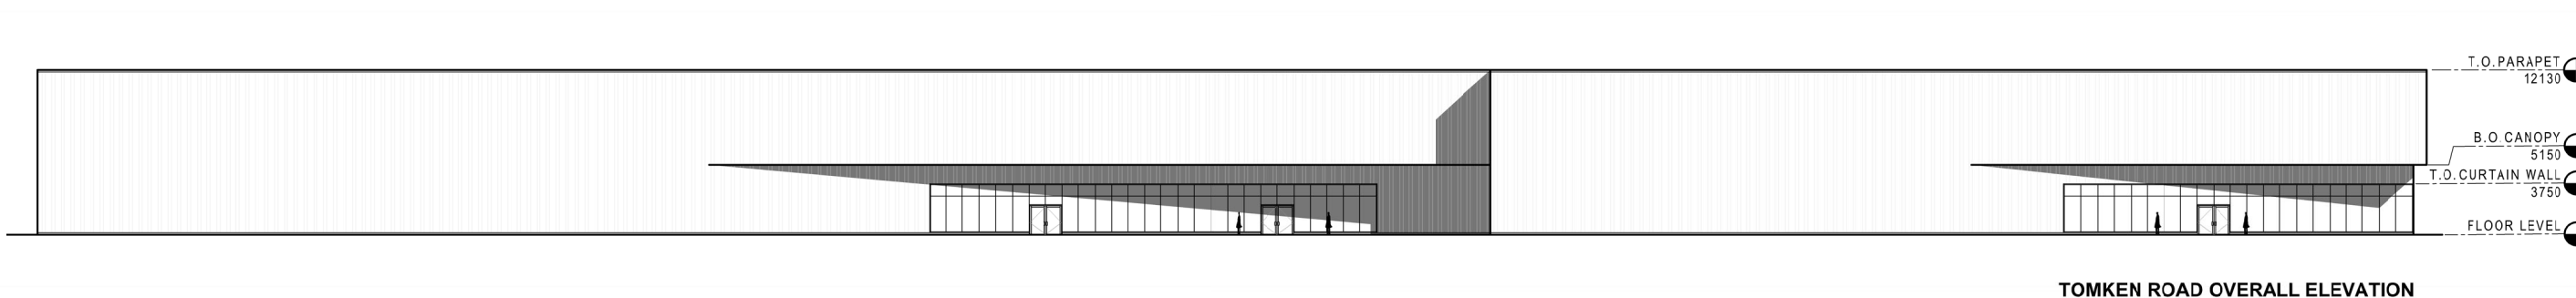

TOMKEN ROAD OVERALL ELEVATION

Glenn Piotrowski Architect

GLENN PIOTROWSKI ARCHITECT LTD
167 NAVY STREET
OAKVILLE, ON
L6J 2Z8
905.338.8855

CLIENT
MANTELLA CORPORATION

PROJECT
4496 TOMKEN ROAD

SHEET TITLE
CONCEPT ELEVATION

DRAWN BY: AP
DATE: NOVEMBER 5, 2021
SCALE: NTS
PROJECT NO.
SHEET NO.

A2.01