


**PARKING LEGEND**

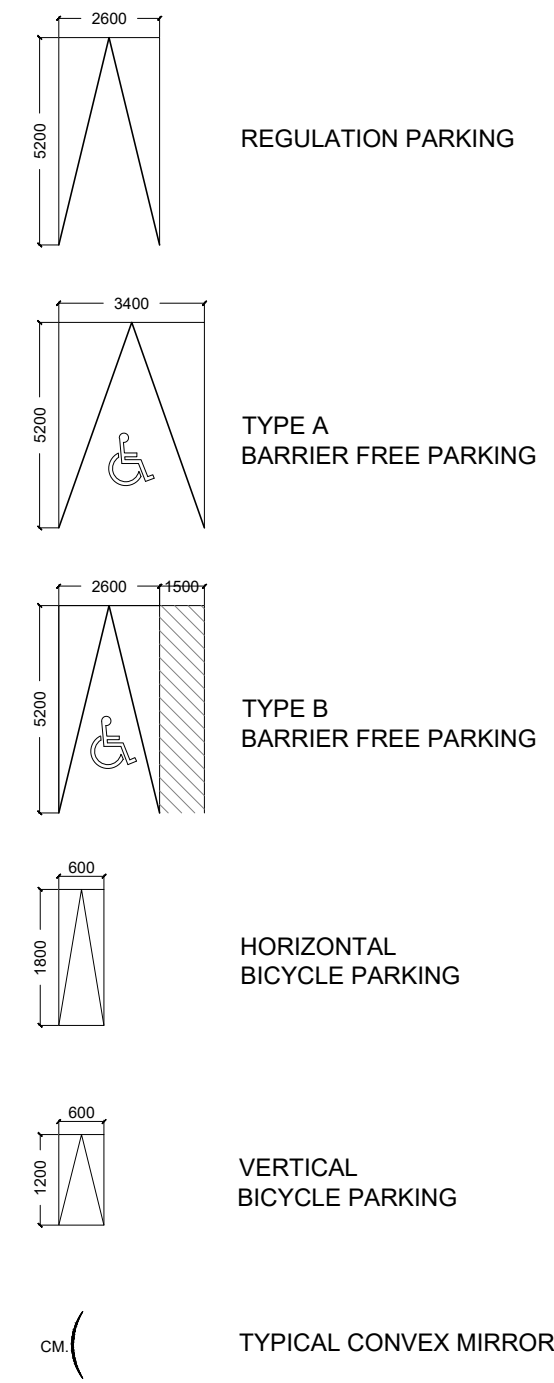


01 ISSUED FOR OPA / REZONING	17 DEC 2021
No. Revisions	03/16
*ALL DRAWINGS, SPECIFICATIONS AND RELATED DOCUMENTS ARE THE COPYRIGHT PROPERTY OF THE ARCHITECT AND MUST BE RETURNED UPON REQUEST. REPRODUCTION OF DRAWINGS, SPECIFICATIONS AND RELATED DOCUMENTS IN PART OR WHOLE IS FORBIDDEN WITHOUT THE ARCHITECT'S WRITTEN PERMISSION.*	
CONTRACTOR MUST CHECK AND VERIFY ALL DIMENSIONS ON THE JOB.	

**COREARCHITECTS**  
 130 QUEENS QUAY EAST, SUITE 700, WEST TOWER  
 TORONTO, ON CANADA M5A 0P6  
 T +1 416 343 0400 • F +1 416 343 0401  
 INFO@COREARCHITECTS.COM  
 WWW.COREARCHITECTS.COM

10 WEST GO GP INC

10 WEST GO  
 17 & 19 ANN ST. 84 & 90 HIGH ST.  
 MISSISSAUGA, ONTARIO

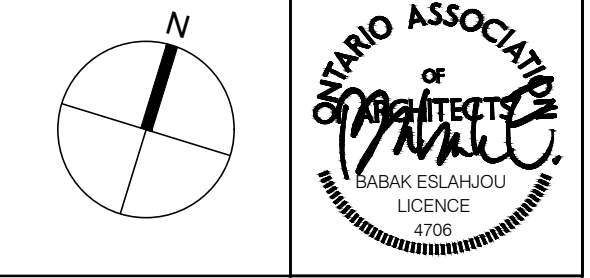

Drawn SK	Scale 1:150
Checked DL, CY	Date 17 DEC 2021

Title  
**P2 PARKING LEVEL**

Project No. 21-182	Drawing No. <b>A203</b>
-----------------------	----------------------------