

## PARK STREET SECTION C-C'

Scale 1:50

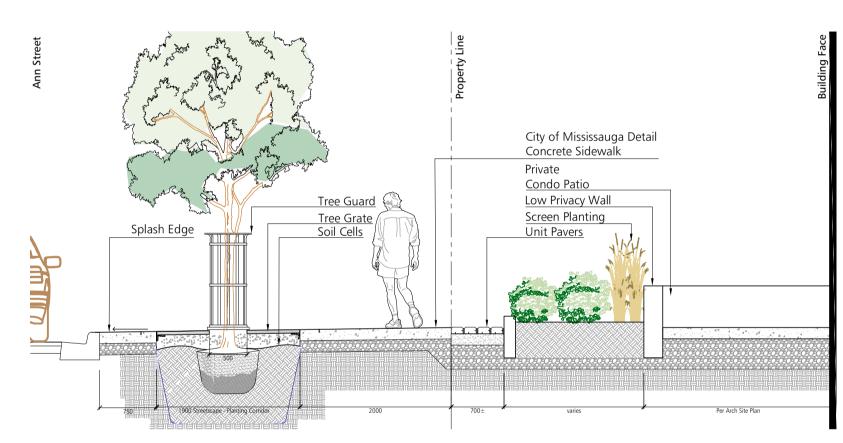

## ANN STREET SECTION A-A'

Scale 1:50

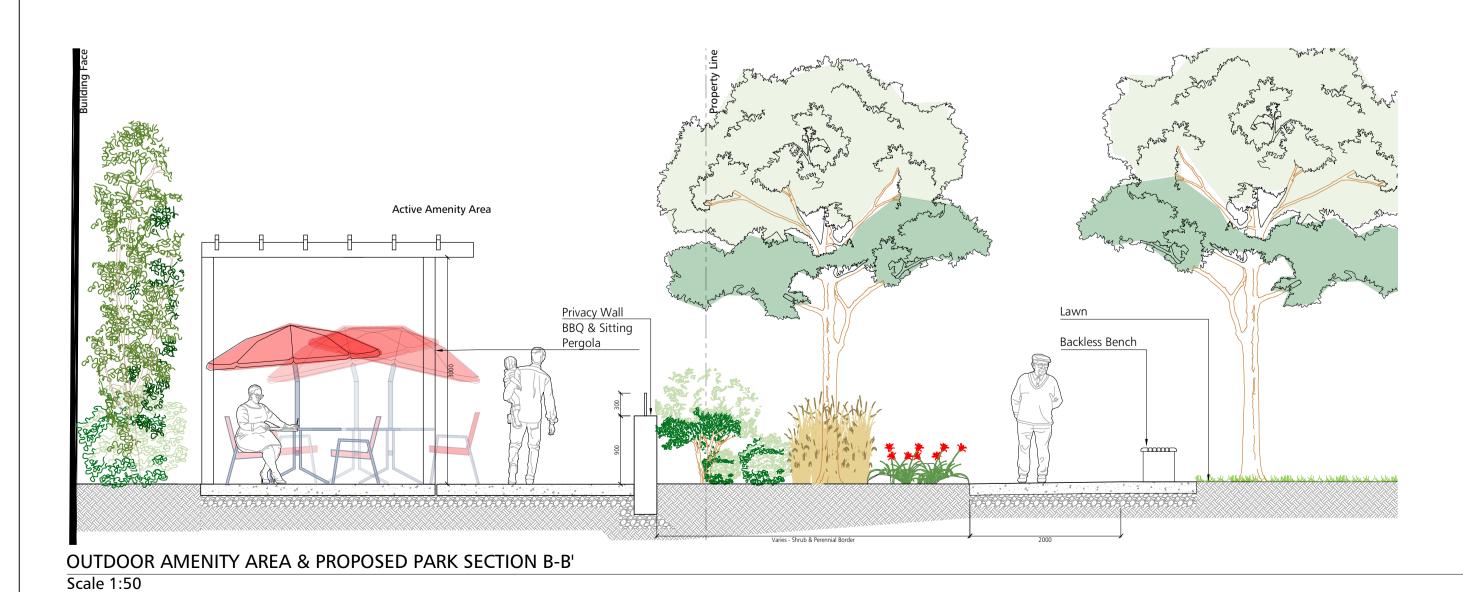

Private Condo Amenity Area  $\alpha$ Z PARCEL E 90 HIGH ST. PARCEL D 84 HIGH ST. 0 PARCEL C SOUTH PUBLIC PARK

LANDSCAPE PLAN

1:200


LEGEND

+

Proposed Deciduous Tree



) -------

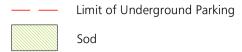

Perennials/Ground Cover



onic ravers



POP Area



Proposed Shrubs

Note: All Drawings by Baker Turner inc. to be Printed in Colour.

REVISIONS

21 Dec 2021 Issued for Submission


09 Dec 2021 Issued for OPA & Zoning Submission #1

18 Aug 2020 Issued for Client Review

DATE DESCRIPTION

NOTE: Contractor is to check and verify all dimensions and conditions on the project, and is to immediately report any discrepancies to the landscape architect before proceeding with the work.



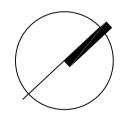



Landscape Architecture | Site Design

Suite 234 2010 Winston Park Drive Oakville Ontario L6H 5R7 Tel: (905) 453-9398 web: bakerturner.com email: tba@bakerturner.com

Project Title 10 WEST GO GP INC.

High Street Residential 17 & 19 Ann St.; 84 & 90 High St Mississauga ON

LANDSCAPE PLAN AND SECTIONS

Date Issued

August 2020

Job Number Drawn By
BTI-1490 KC, AS

Scale Checked By
As Shown JW/TT

Sheet Number File Number
L.1

\\server.2018.bti.world.com\Company\BTI-CURRENT\BTI-Projects Current\1490 - High Street Residential\Drawings\Website 21, 2021\2:20pm\Amir5