




21 JUNE, 12:20

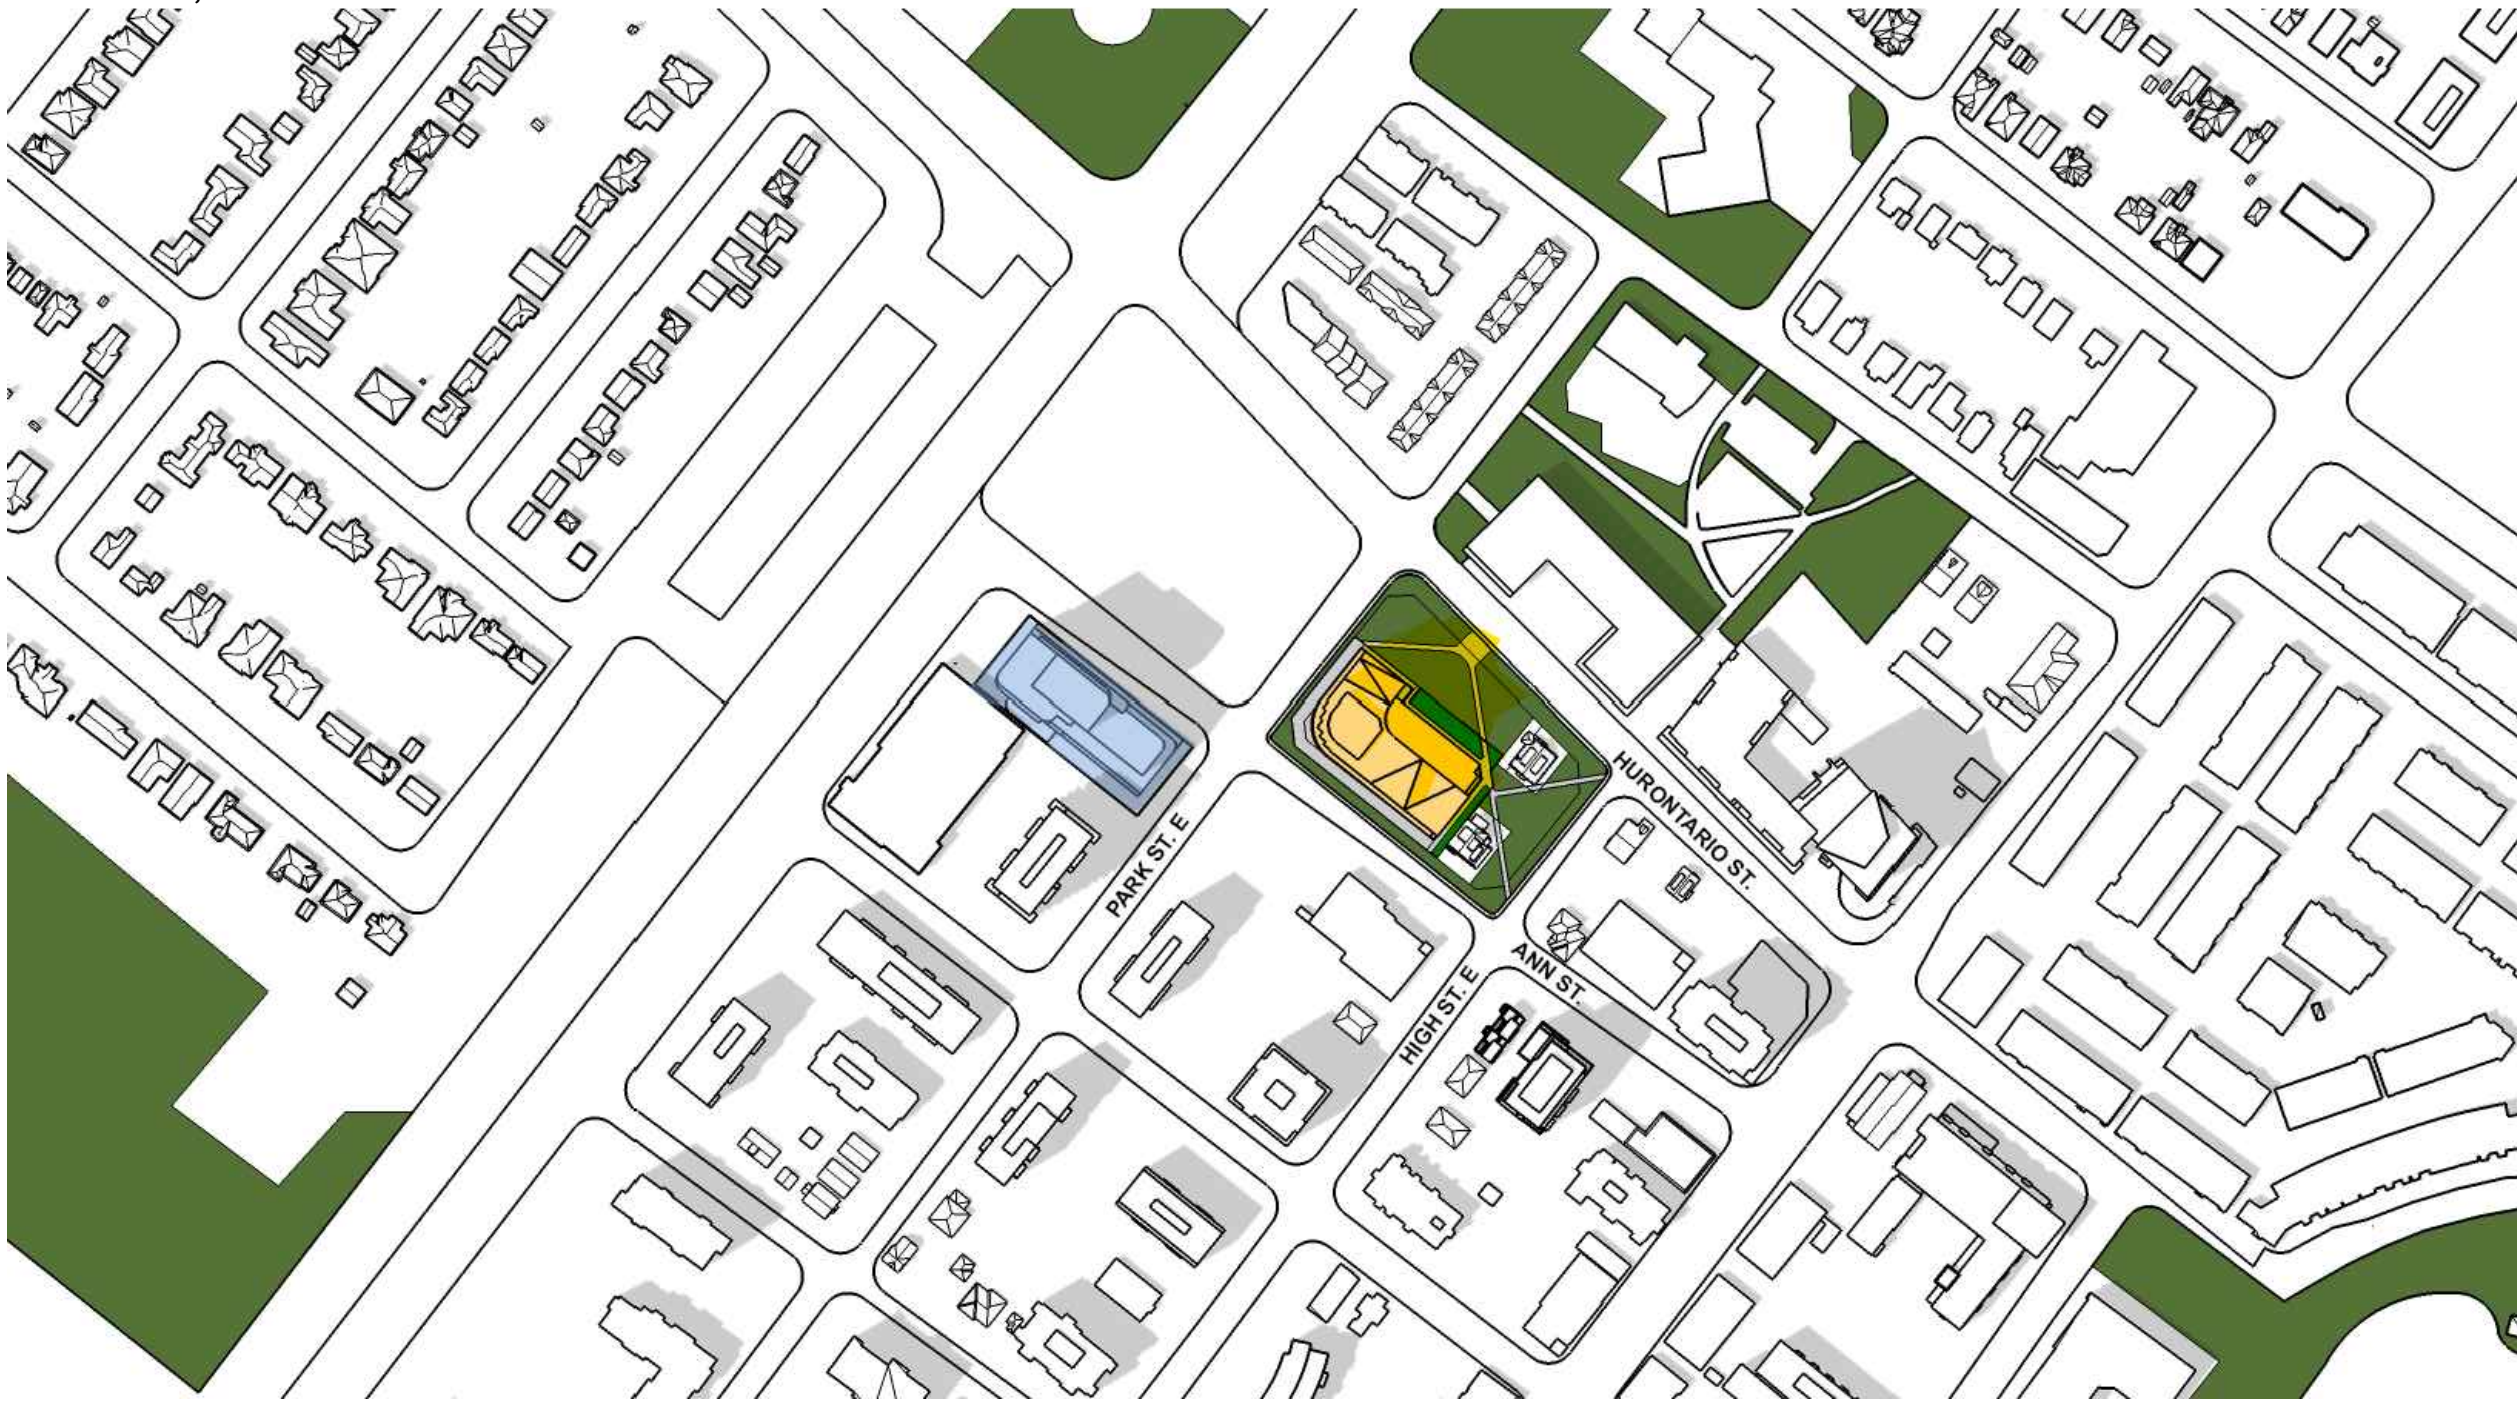


21 JUNE, 14:20

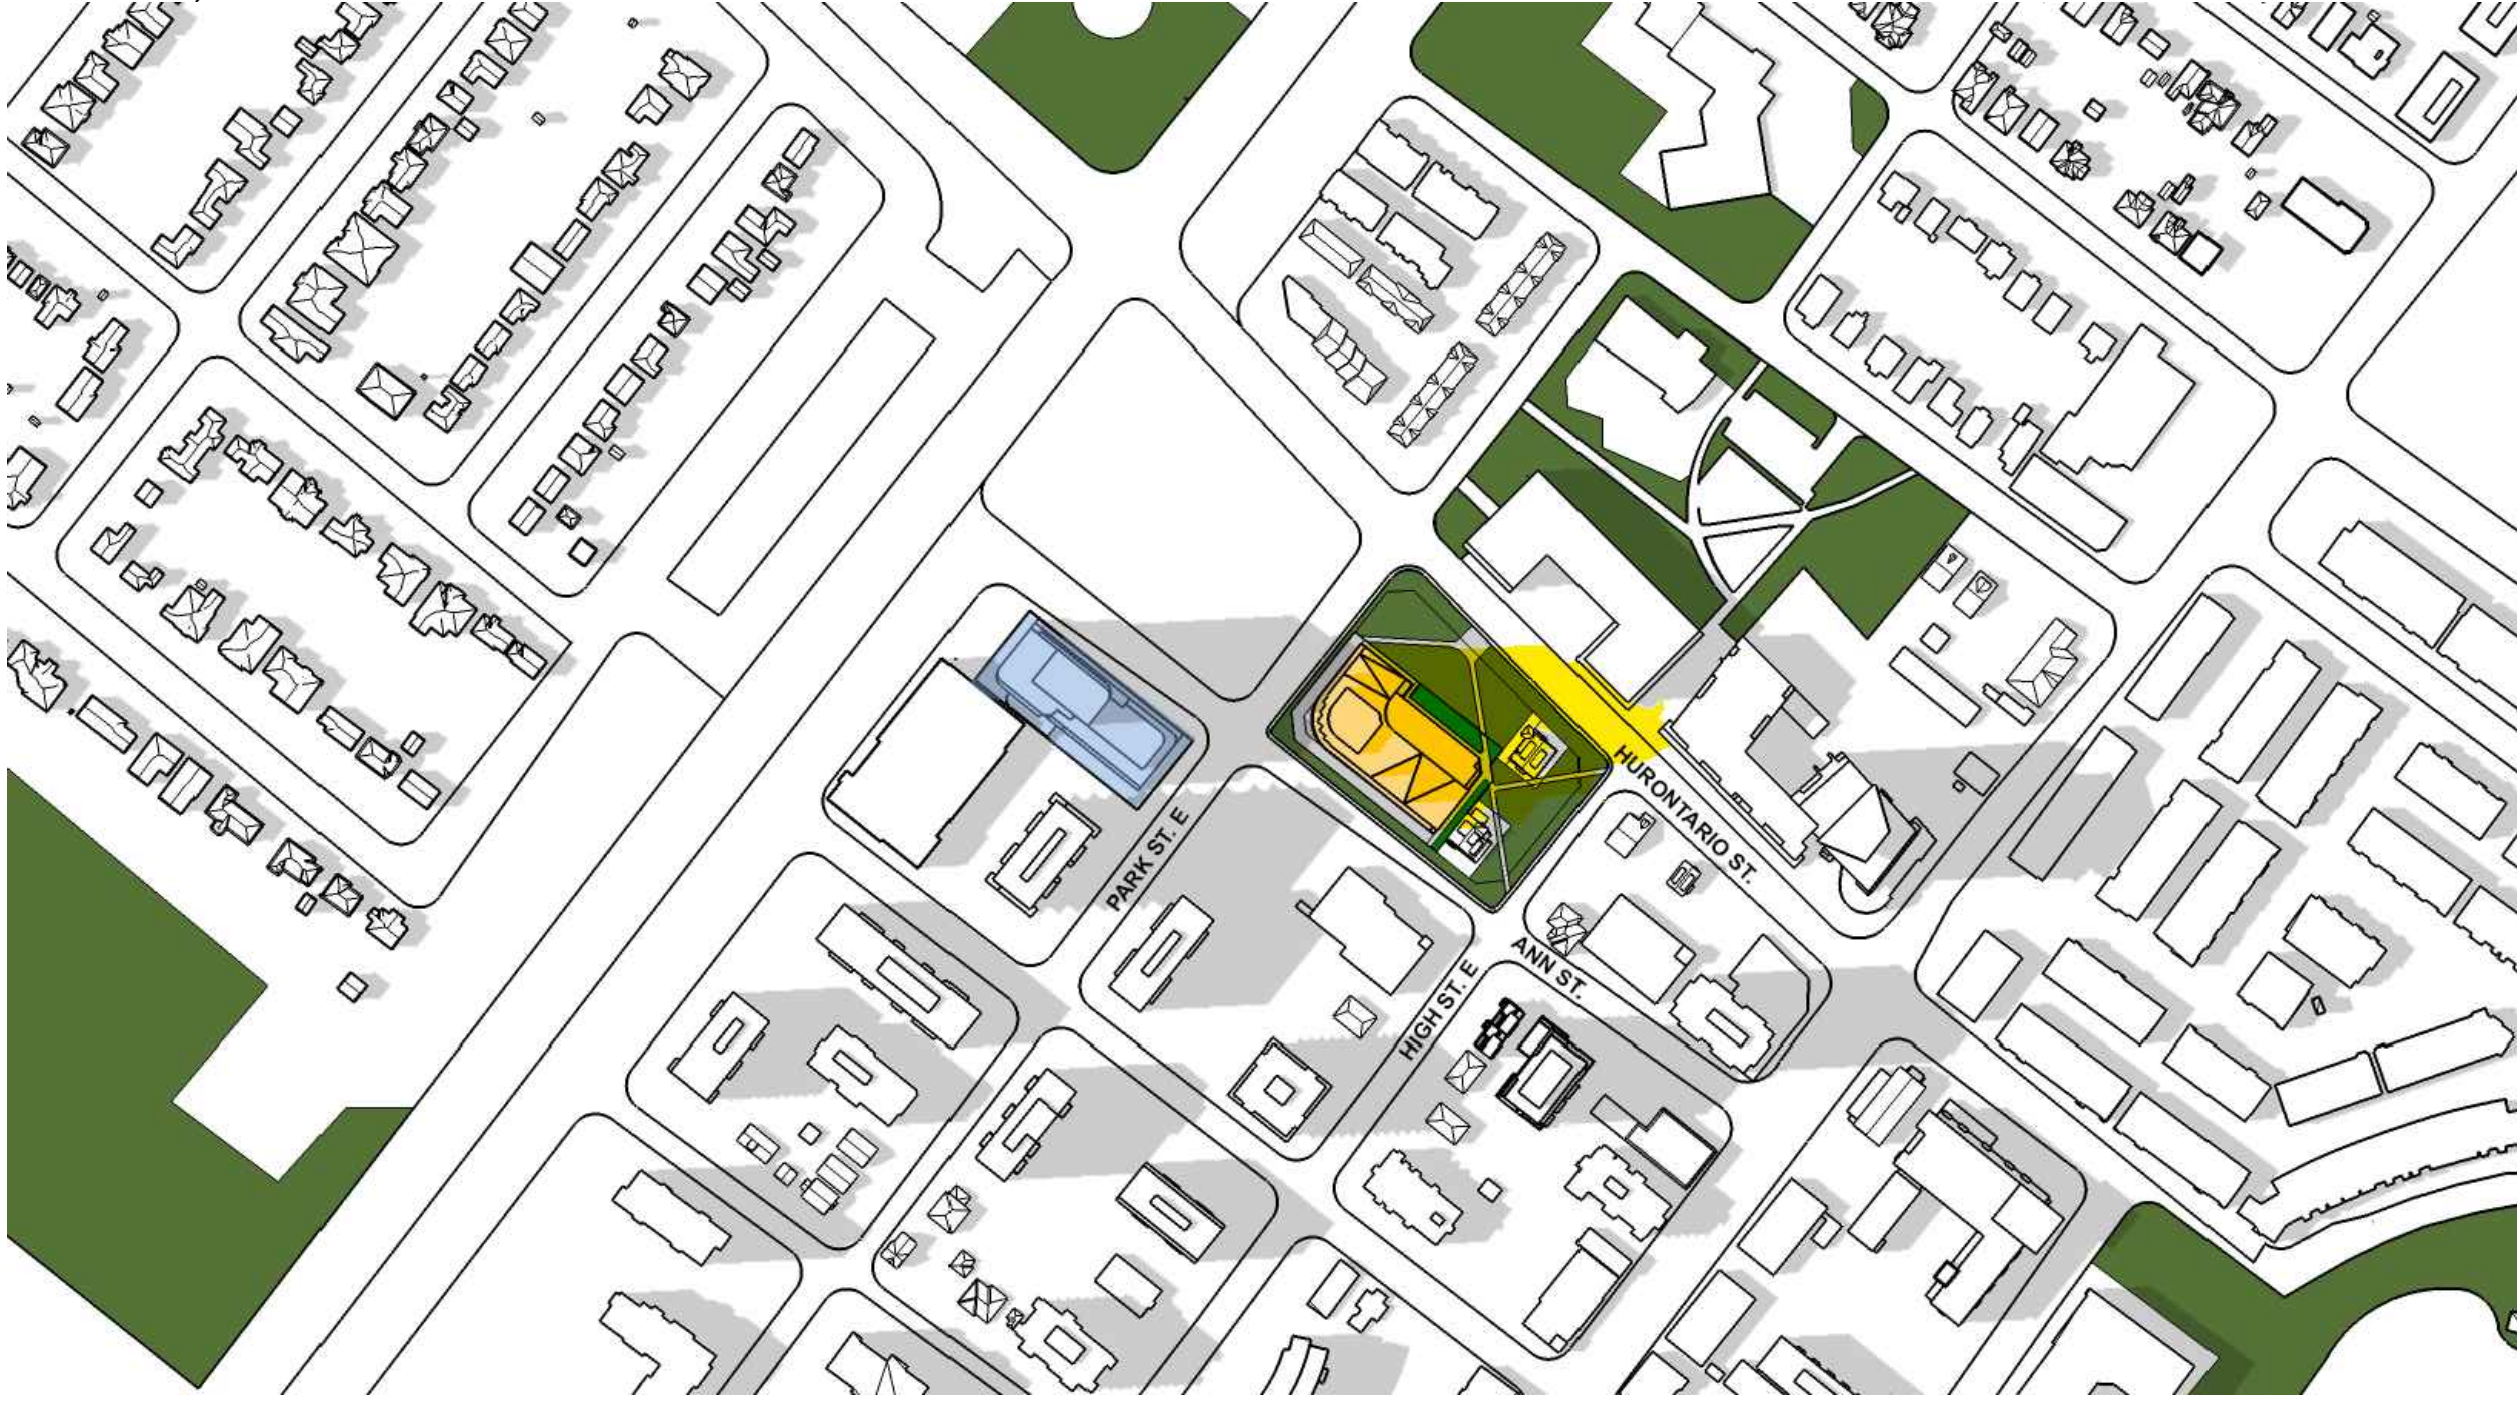


21 JUNE, 16:20

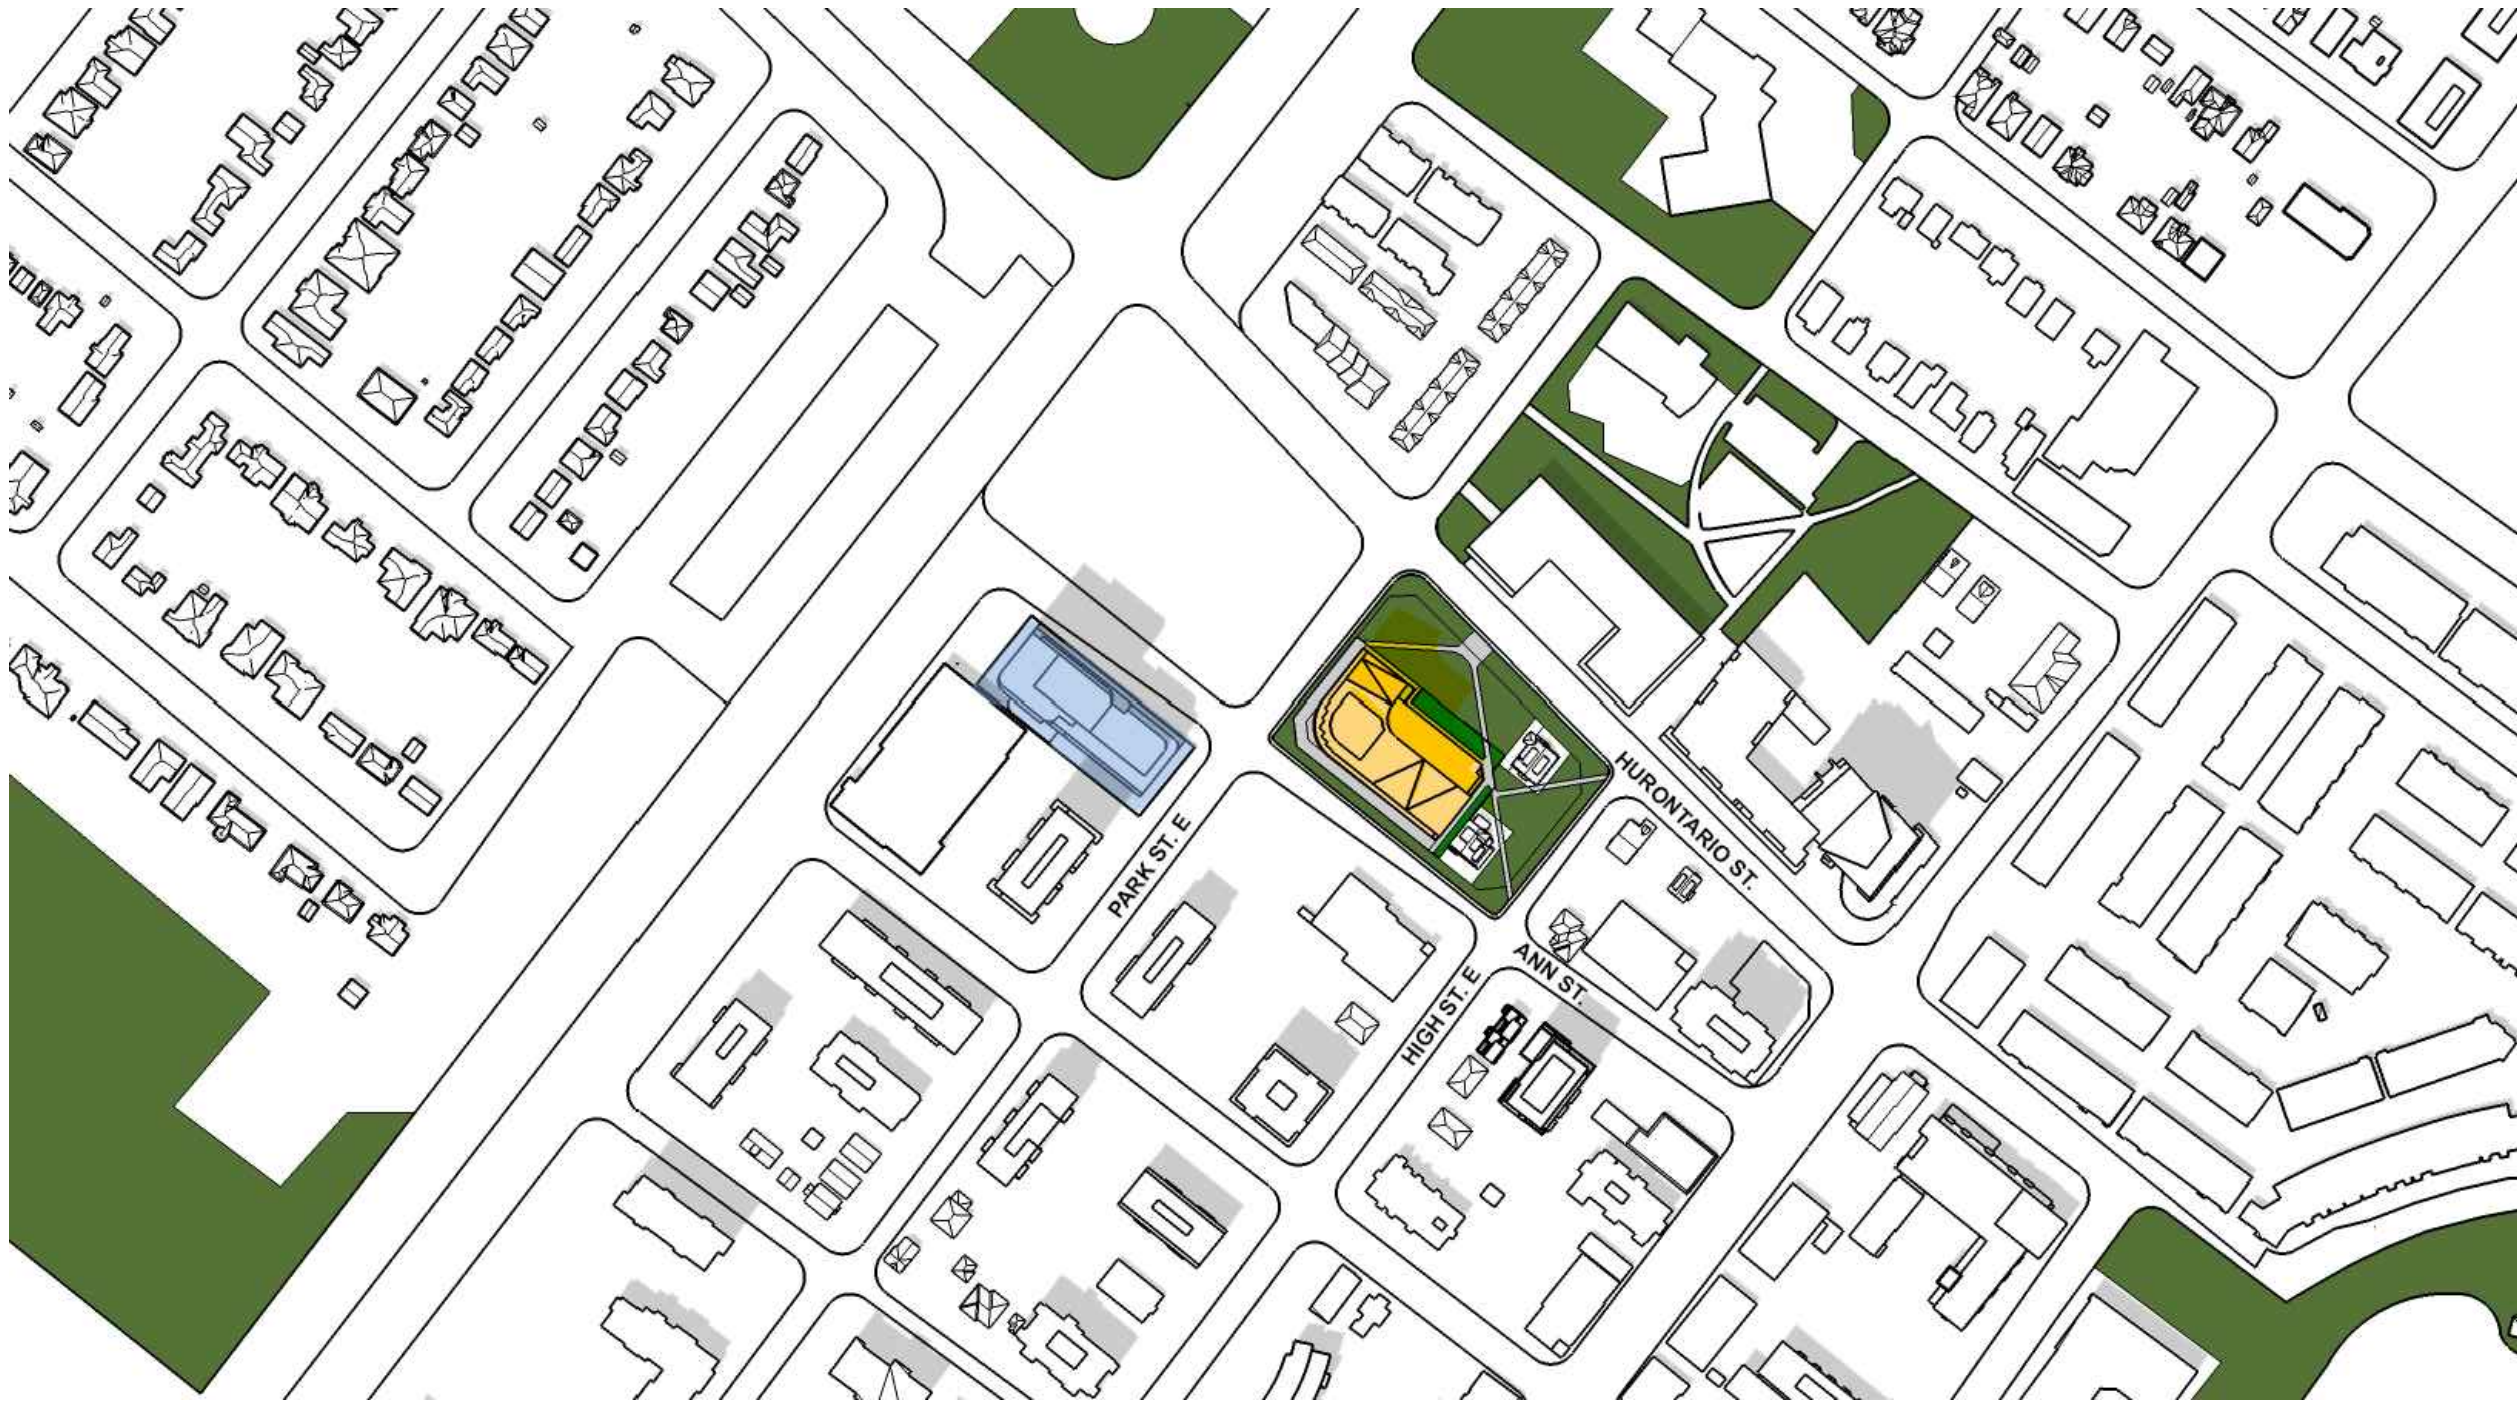

21 JUNE, 13:20

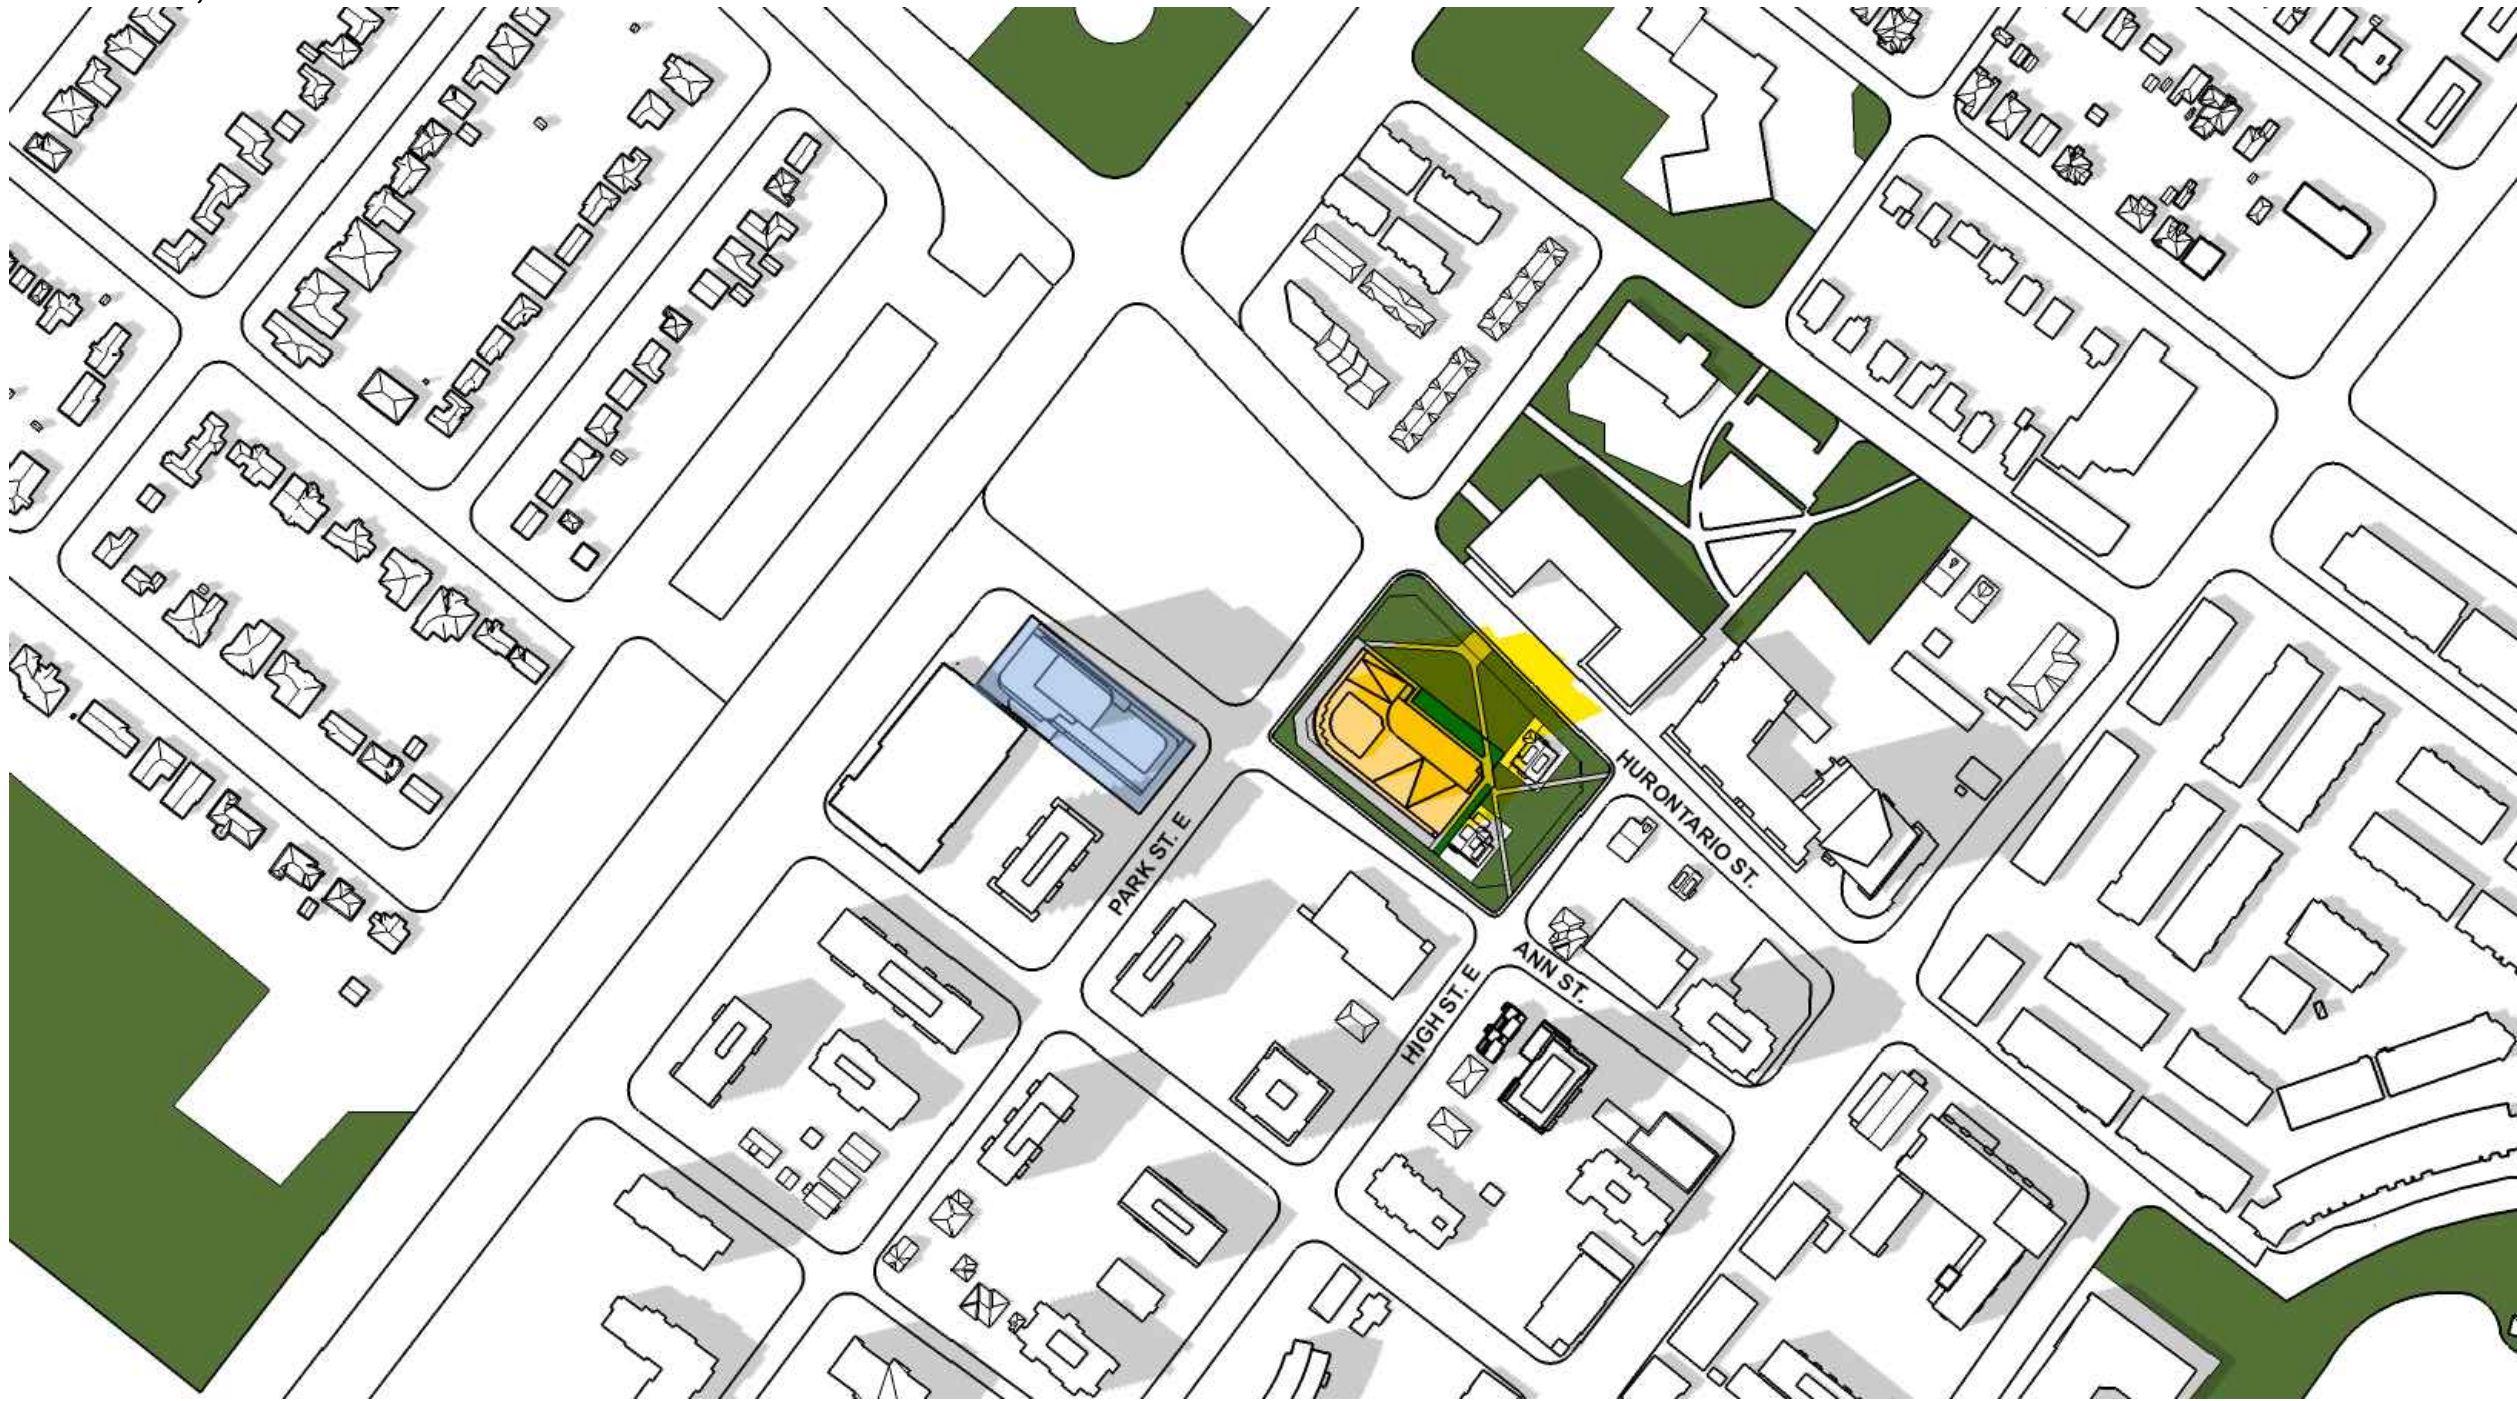

21 JUNE, 15:20

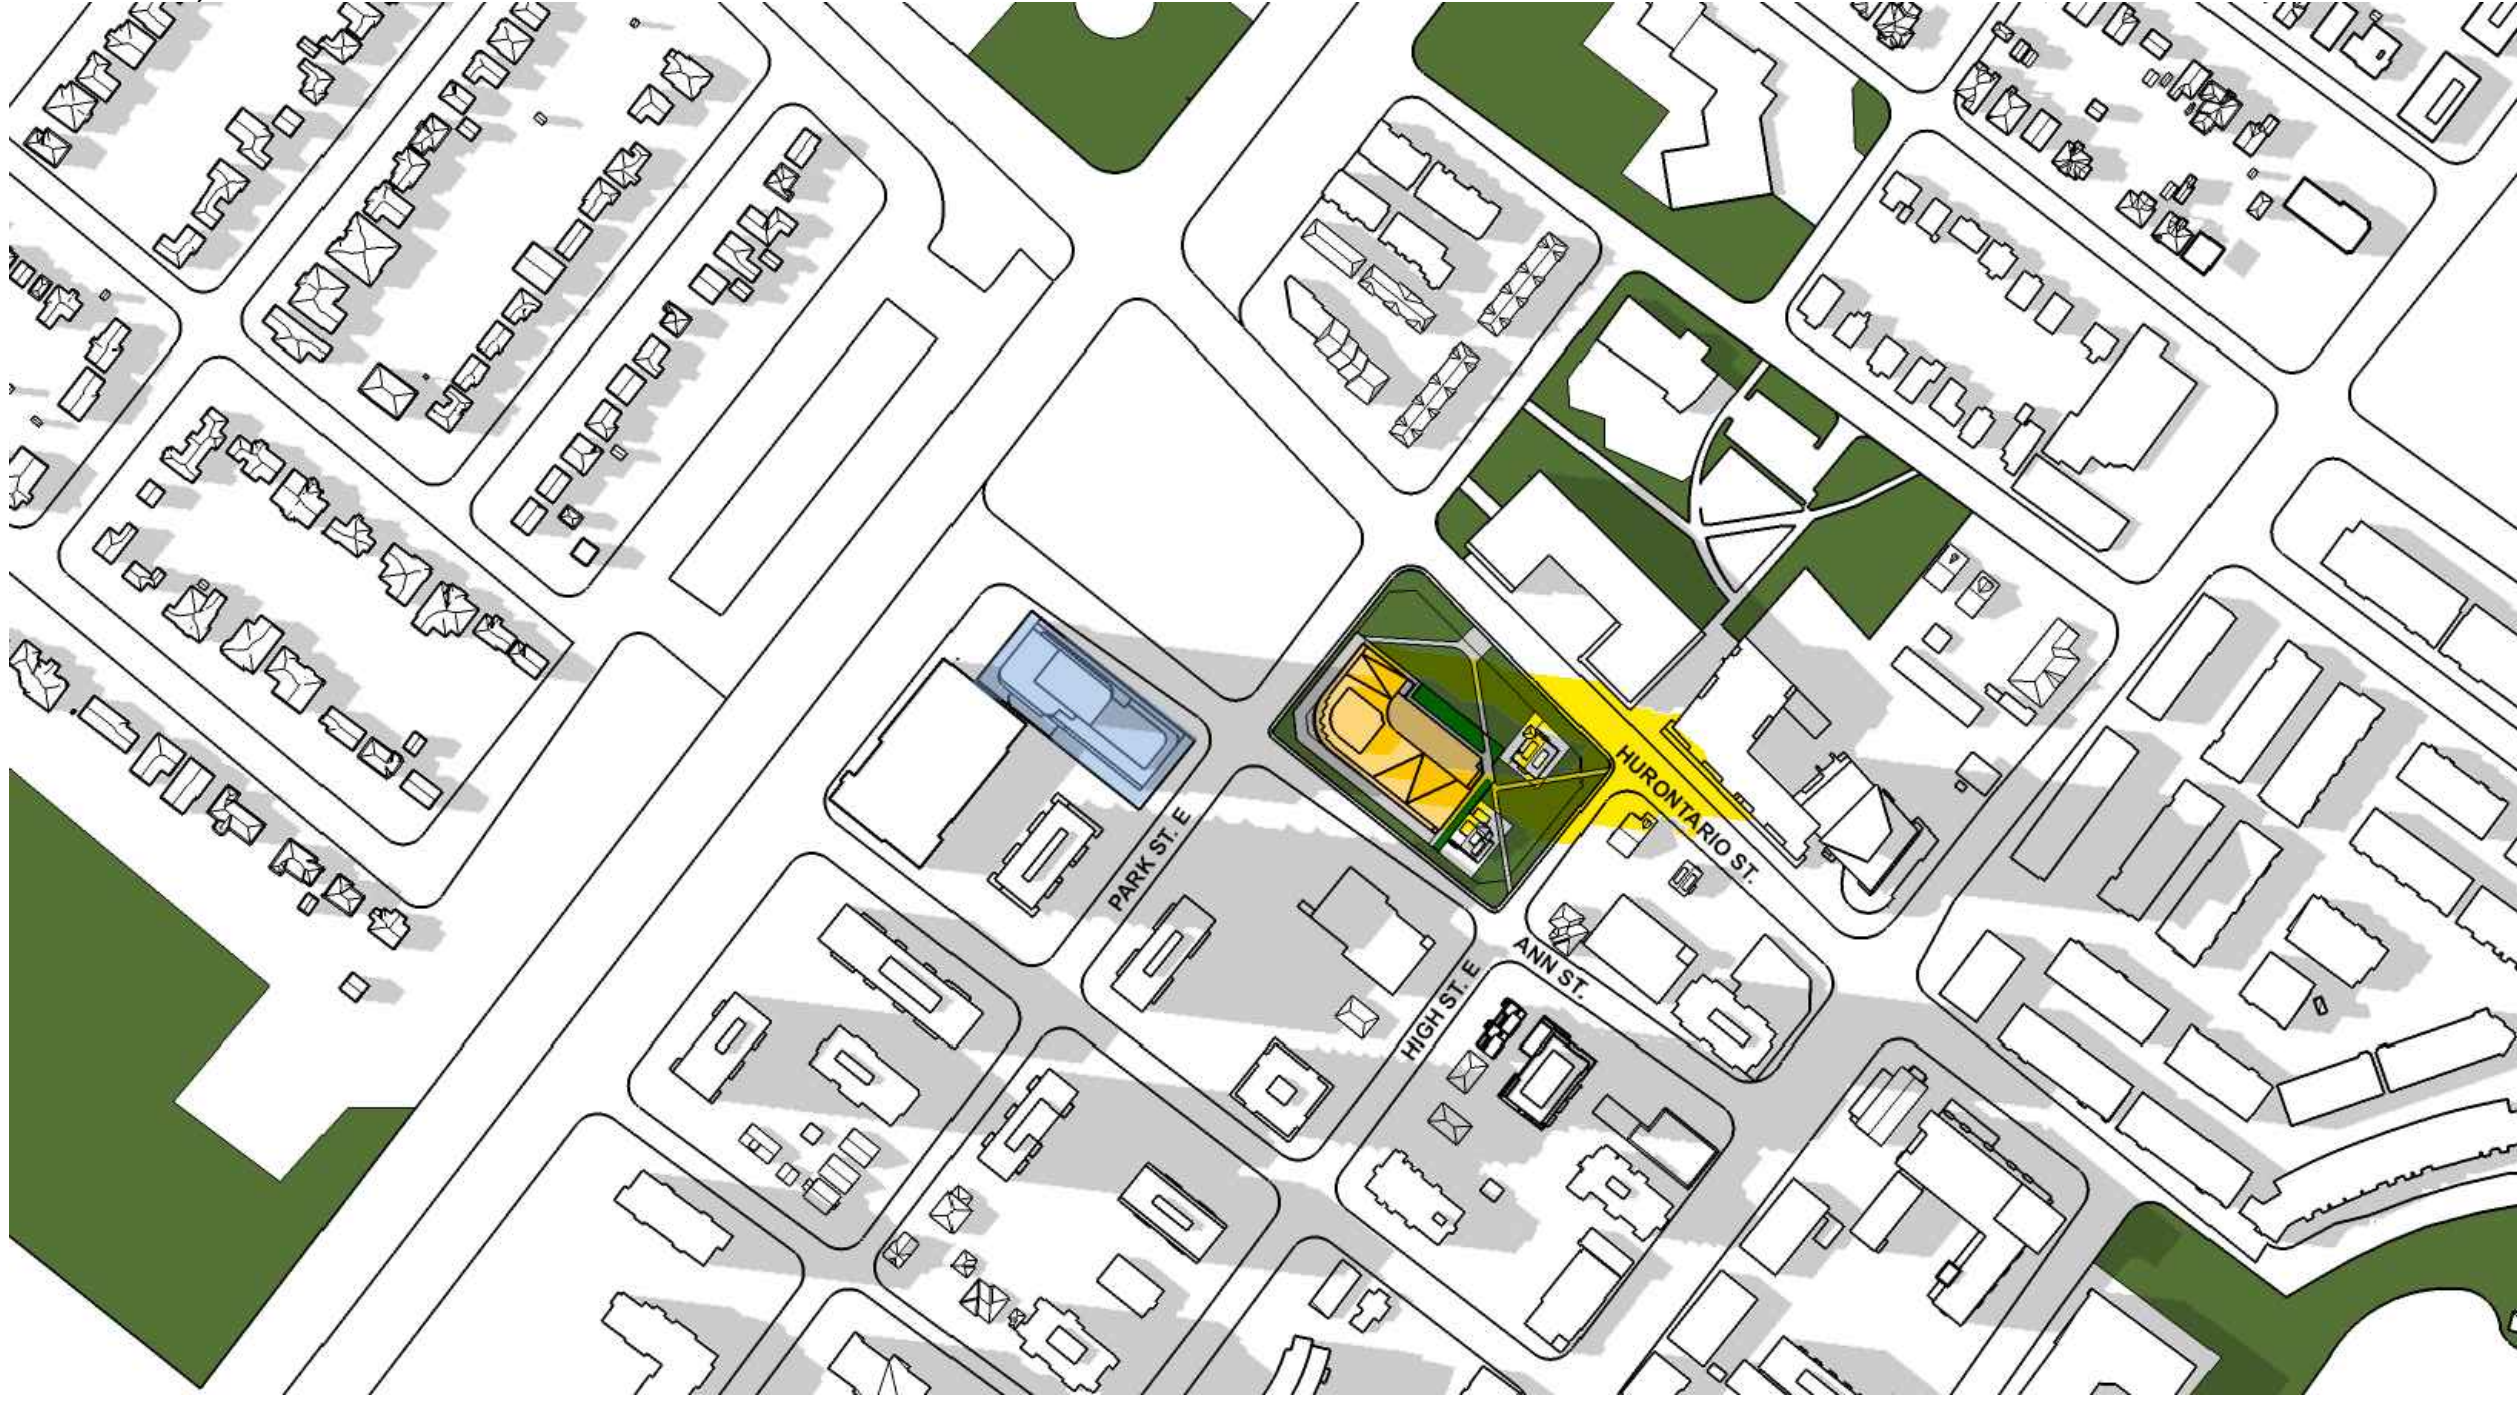

21 JUNE, 17:20

LEGEND

- INCREMENTAL SHADOW
- APPROVED BUT NOT YET CONSTRUCTED BUILDING
- OPEN SPACES

01 ISSUED FOR OPA / REZONING 17 DEC 2021

No. Revisions Date


"ALL DRAWINGS, SPECIFICATIONS AND RELATED DOCUMENTS ARE THE COPYRIGHT PROPERTY OF THE ARCHITECT AND MUST BE RETURNED UPON REQUEST. REPRODUCTION OF DRAWINGS, SPECIFICATIONS AND RELATED DOCUMENTS IN PART OR WHOLE IS FORBIDDEN WITHOUT THE ARCHITECT'S WRITTEN PERMISSION."

CONTRACTOR MUST CHECK AND VERIFY ALL DIMENSIONS ON THE JOB.

COREARCHITECTS
130 QUEENS QUAY EAST, SUITE 700, WEST TOWER
TORONTO, ON CANADA M5A 0P6
T +1 416 343 0400 • F +1 416 343 0401
INFO@COREARCHITECTS.COM
WWW.COREARCHITECTS.COM

10 WEST GO GP INC

10 WEST GO
17 & 19 ANN ST. 84 & 90 HIGH ST.
MISSISSAUGA, ONTARIO

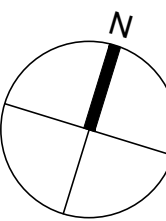

Drawn: PR, SK Scale: NTS

Checked: DL, CY Date: 17 DEC 2021

Title: SUN SHADOW STUDY

Project No. 21-182 Drawing No. A101b