

3 GARBAGE ROOM
A100a

Multi-Residential Complexes and Stacked Townhouses

Type of Bin	3 yd ³ (units/bin)	4 yd ³ (units/bin)	6 yd ³ (units/bin)
Compacted Garbage	54	72	N/A
Non-compacted Garbage	18	24	36
Recyclable Materials	45	60	90

Note: Multi-Residential Complexes and Stacked Townhouses proposing less than 60 Dwelling Units will receive one Recycling Cart for every 7 Dwelling Units.

2 WASTE MANAGEMENT REQUIREMENTS
A100a

AS PER REGION OF PEEL WASTE COLLECTION DESIGN STANDARDS

REQUIRED

SOLID WASTE MANAGEMENT PLAN REQUIRED:
1 GARBAGE BIN(3yd³) IS REQUIRED FOR EACH 54 UNITS AND
1 RECYCLING BIN(3yd³) IS REQUIRED FOR EACH 45 UNITS.

TOTAL # OF UNITS = 359

359/ 54 = 7x3yd³ BINS
359/ 45 = 8x3yd³ BINS

PROVIDED

SOLID WASTE MANAGEMENT PLAN PROVIDED:
WASTE STORAGE ROOM SIZE PROVIDED AS FOLLOWED:

TOTAL SPACE TO ALLOW FOR:
7x3yd³ BINS
8x3yd³ BINS
= 131.42m²

STAGING AREA PROVIDED ON GROUND LEVEL: 52.62m² STAGING AREA PROVIDED

RESIDENTIAL WASTE STORAGE AREA PROVIDED: 184.04m²


1 WASTE MANAGEMENT STATISTICS
A100a

01 ISSUED FOR OPA / REZONING 17 DEC 2021
No. Revisions Date
ALL DRAWINGS, SPECIFICATIONS AND RELATED DOCUMENTS ARE THE COPYRIGHT PROPERTY OF THE ARCHITECT AND MUST BE RETURNED UPON REQUEST. REPRODUCTION OF DRAWINGS, SPECIFICATIONS AND RELATED DOCUMENTS IN PART OR WHOLE IS FORBIDDEN WITHOUT THE ARCHITECT'S WRITTEN PERMISSION.
CONTRACTOR MUST CHECK AND VERIFY ALL DIMENSIONS ON THE JOB.

COREARCHITECTS
130 QUEENS QUAY EAST, SUITE 700, WEST TOWER
TORONTO, ON CANADA M5A 0P6
T +1 416 343 0400 • F +1 416 343 0401
INFO@COREARCHITECTS.COM
WWW.COREARCHITECTS.COM

10 WEST GO GP INC

10 WEST GO
17 & 19 ANN ST. 84 & 90 HIGH ST.
MISSISSAUGA, ONTARIO

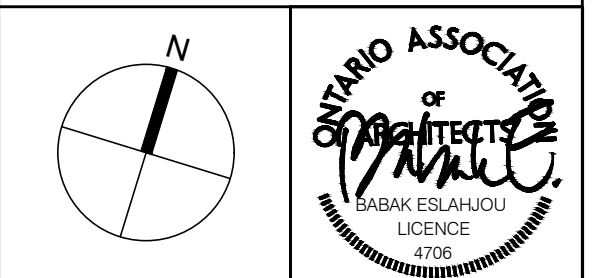

Drawn: SK, CY Scale: 1:50
Checked: DL, CY Date: 17 DEC 2021

Title: RESIDENTIAL SOLID WASTE MANAGEMENT

Project No. 21-182 Drawing No. A100a